

F.A.U. RTE.	SECTION	COUNTY	TOTAL SHEETS	SHEET NO.
1578	*	WILL	155	44




STA.	TO STA.
FED. ROAD DIST. NO.	ILLINOIS FED. AID PROJECT

* 06-00046-00-PV

NOTE BOOK ALIGNED CHECKED (P.L. OF WAY CHECKED) NO. CAD FILE NAME

NOTE BOOK DESIGNS CHECKED (B.M. NOTED) NOTATIONS OK'D NO. STRUCTURE

PLOT DATE = 04/07/08 PLOT NAME = 81FILES PLOT SCALE = 8/32"=1' USER NAME = 81USER

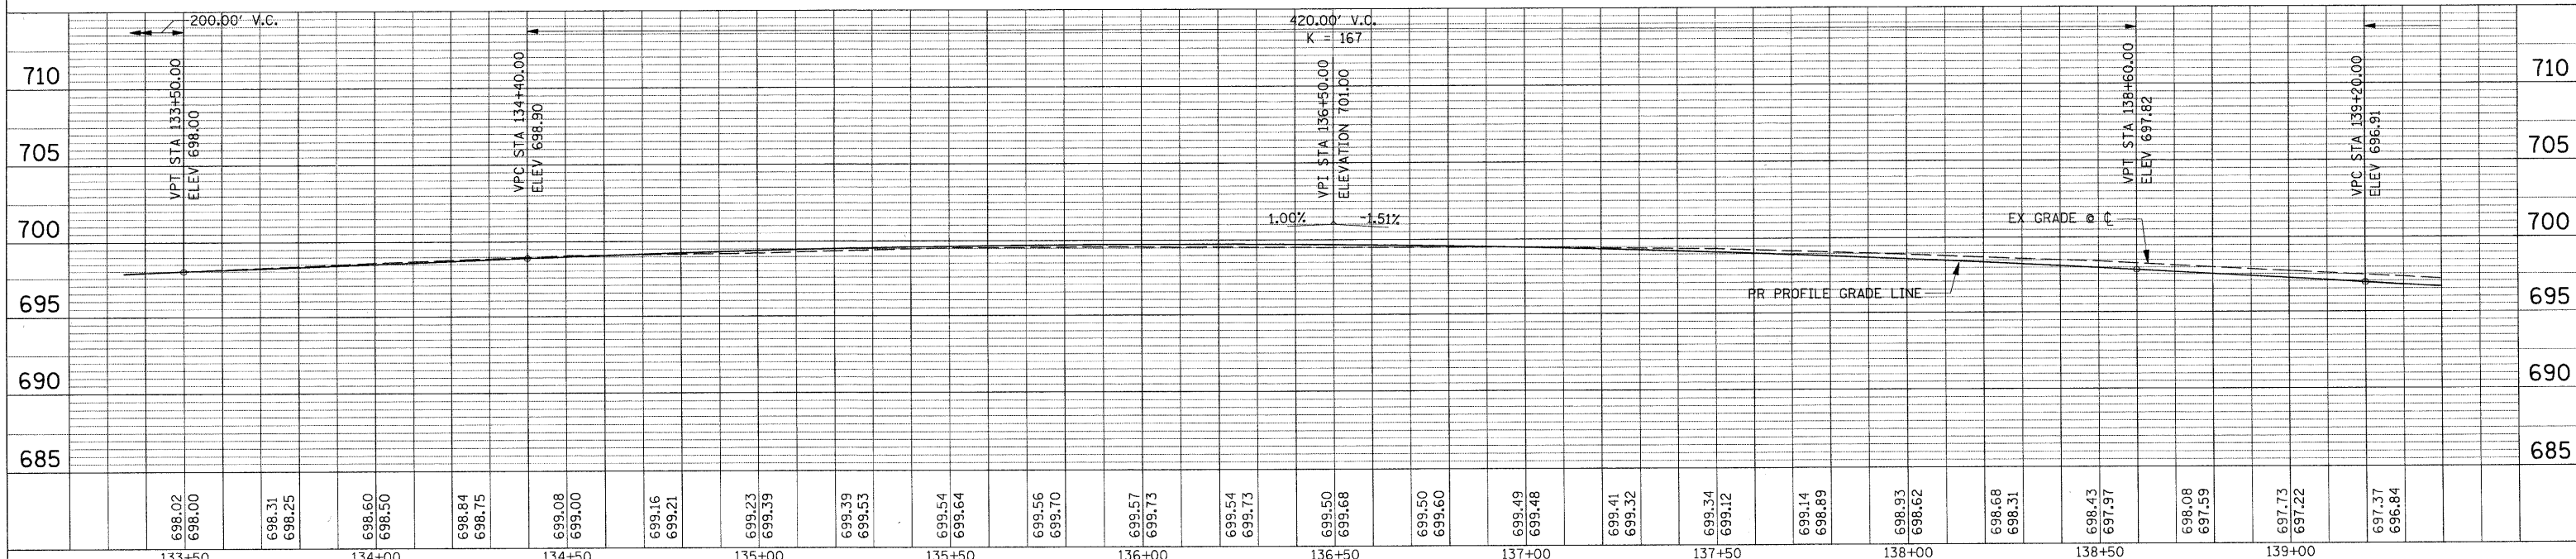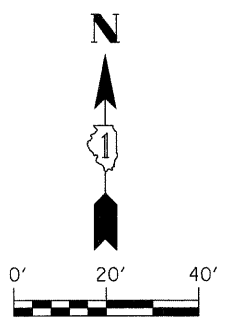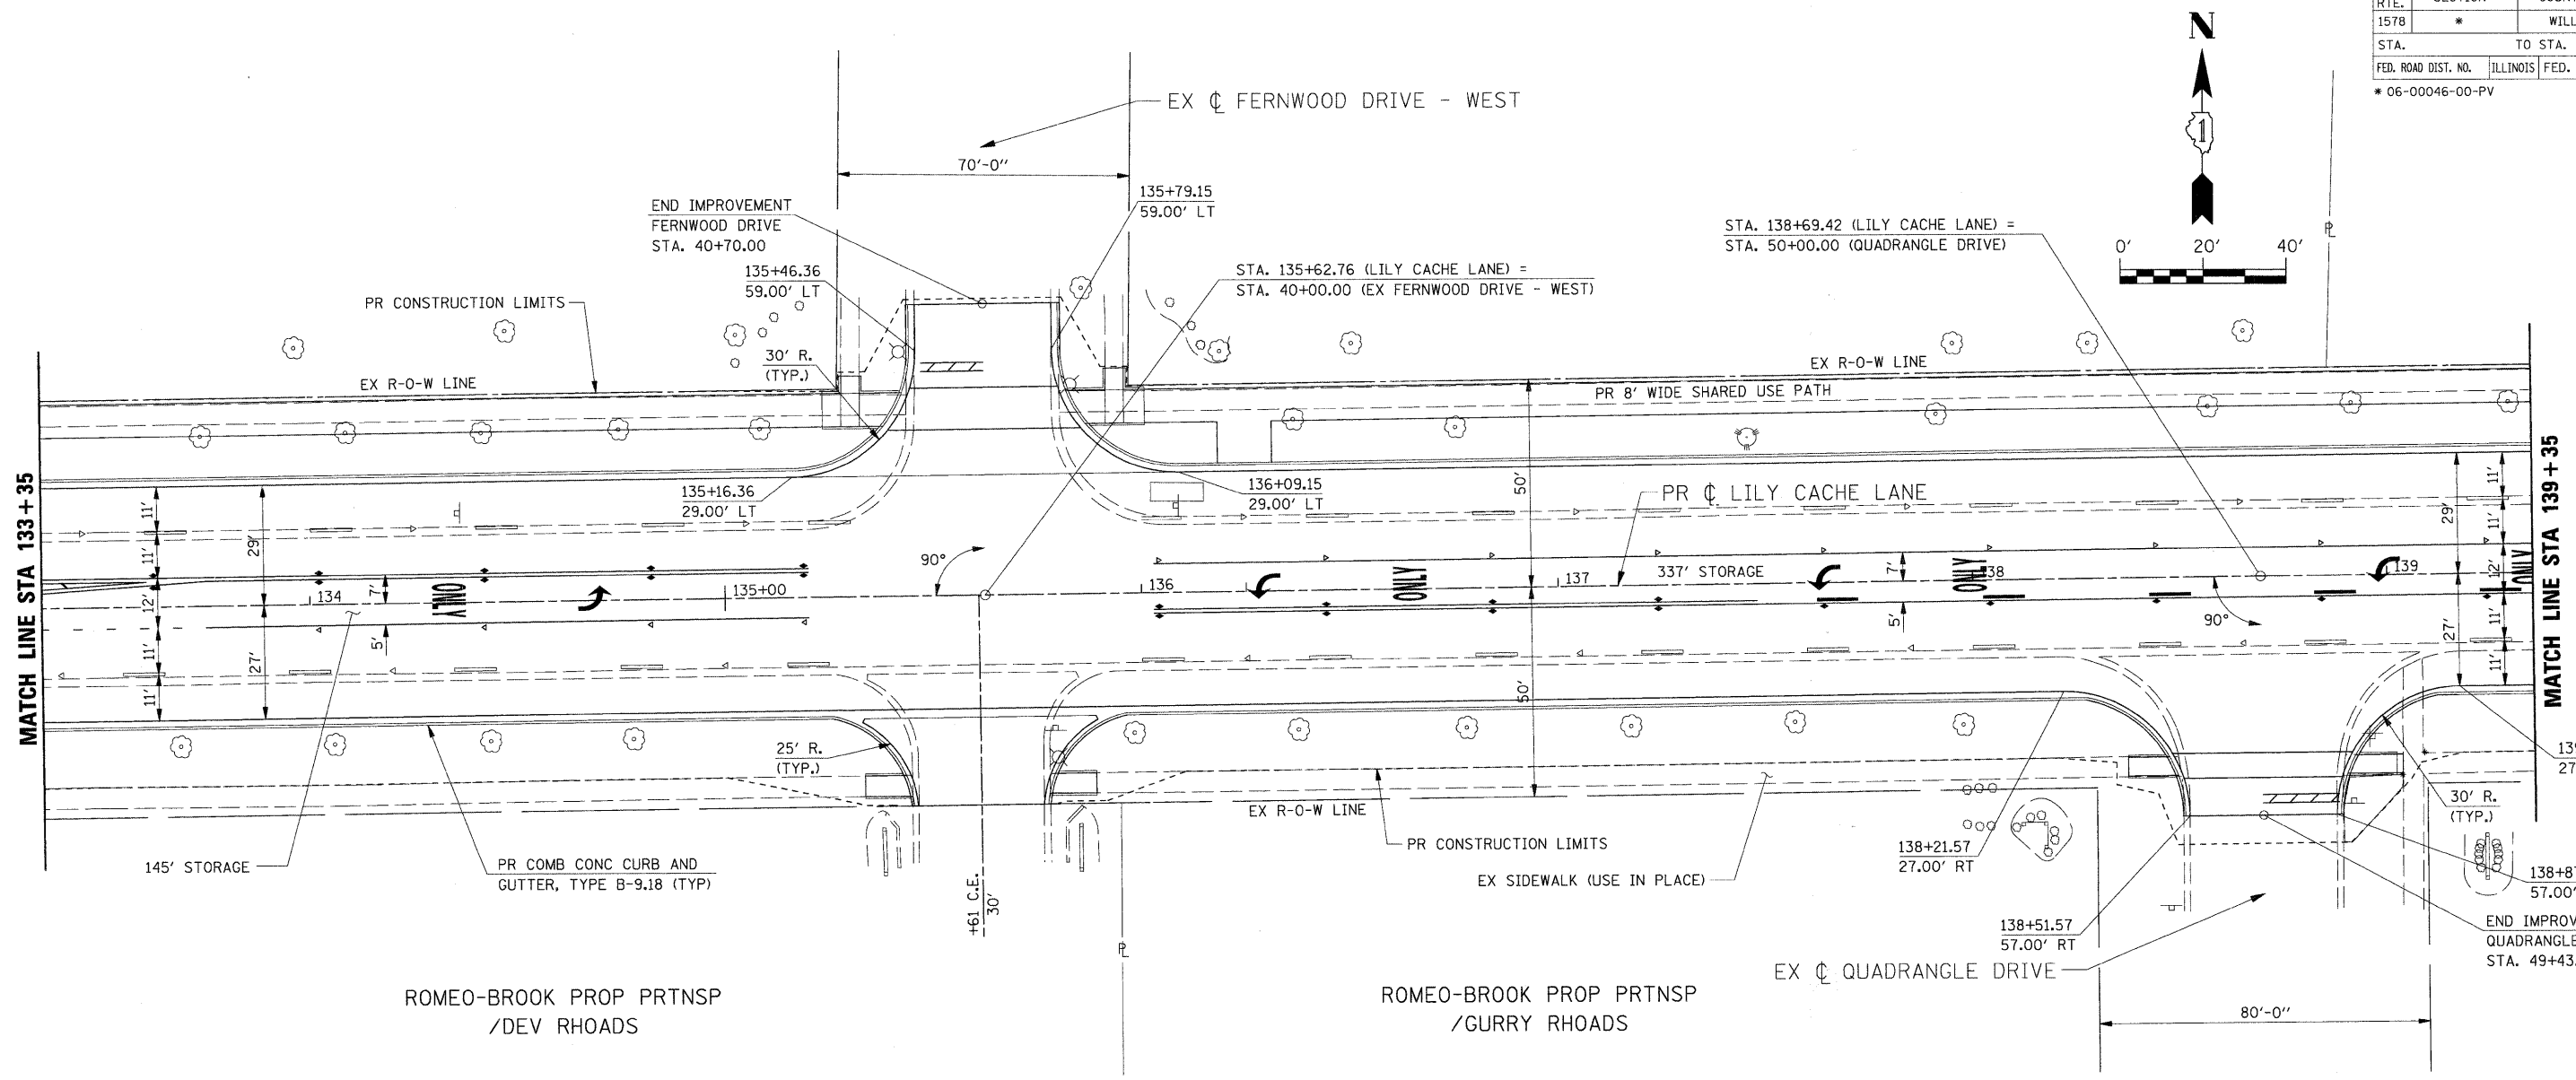

PLAN & PROFILE STA 133+35 TO STA 139+35