




| F.A.U. RTE. | SECTION | COUNTY | TOTAL SHEETS | SHEET NO. |
|-------------|---------|--------|--------------|-----------|
| 1578 | * | WILL | 155 | 46 |

| STA. | TO STA. |
|---------------------|---------------------------|
| FED. ROAD DIST. NO. | ILLINOIS FED. AID PROJECT |

* 06-00046-00-PV

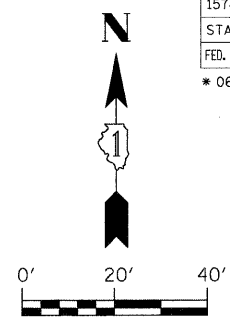

**PROJECT ENDS
STA. 141 + 30.00**

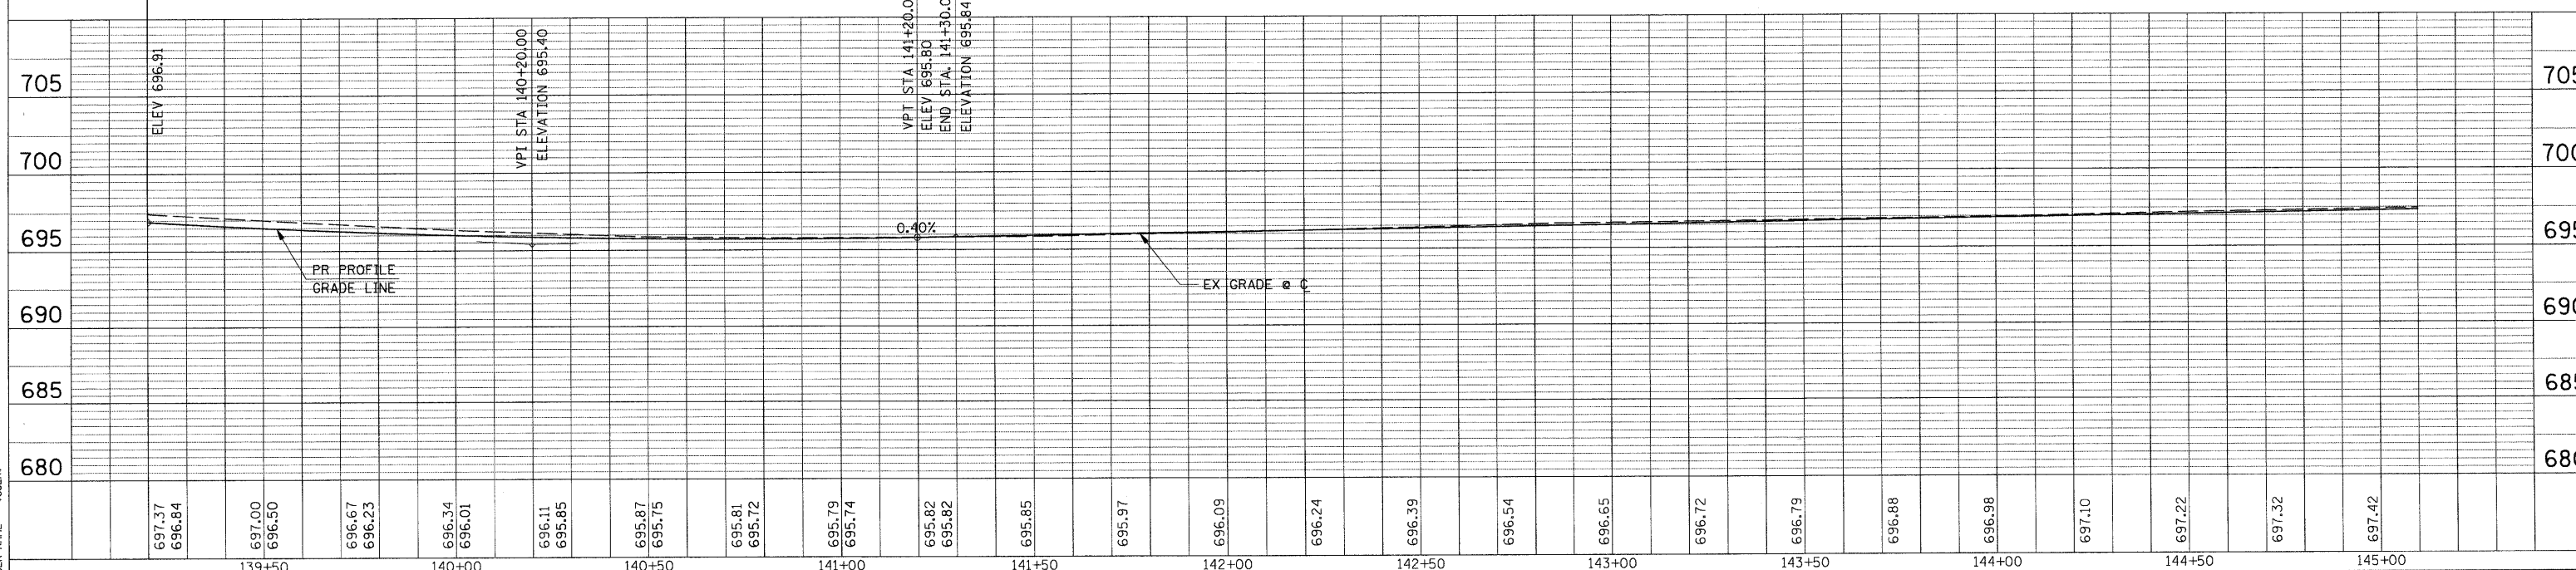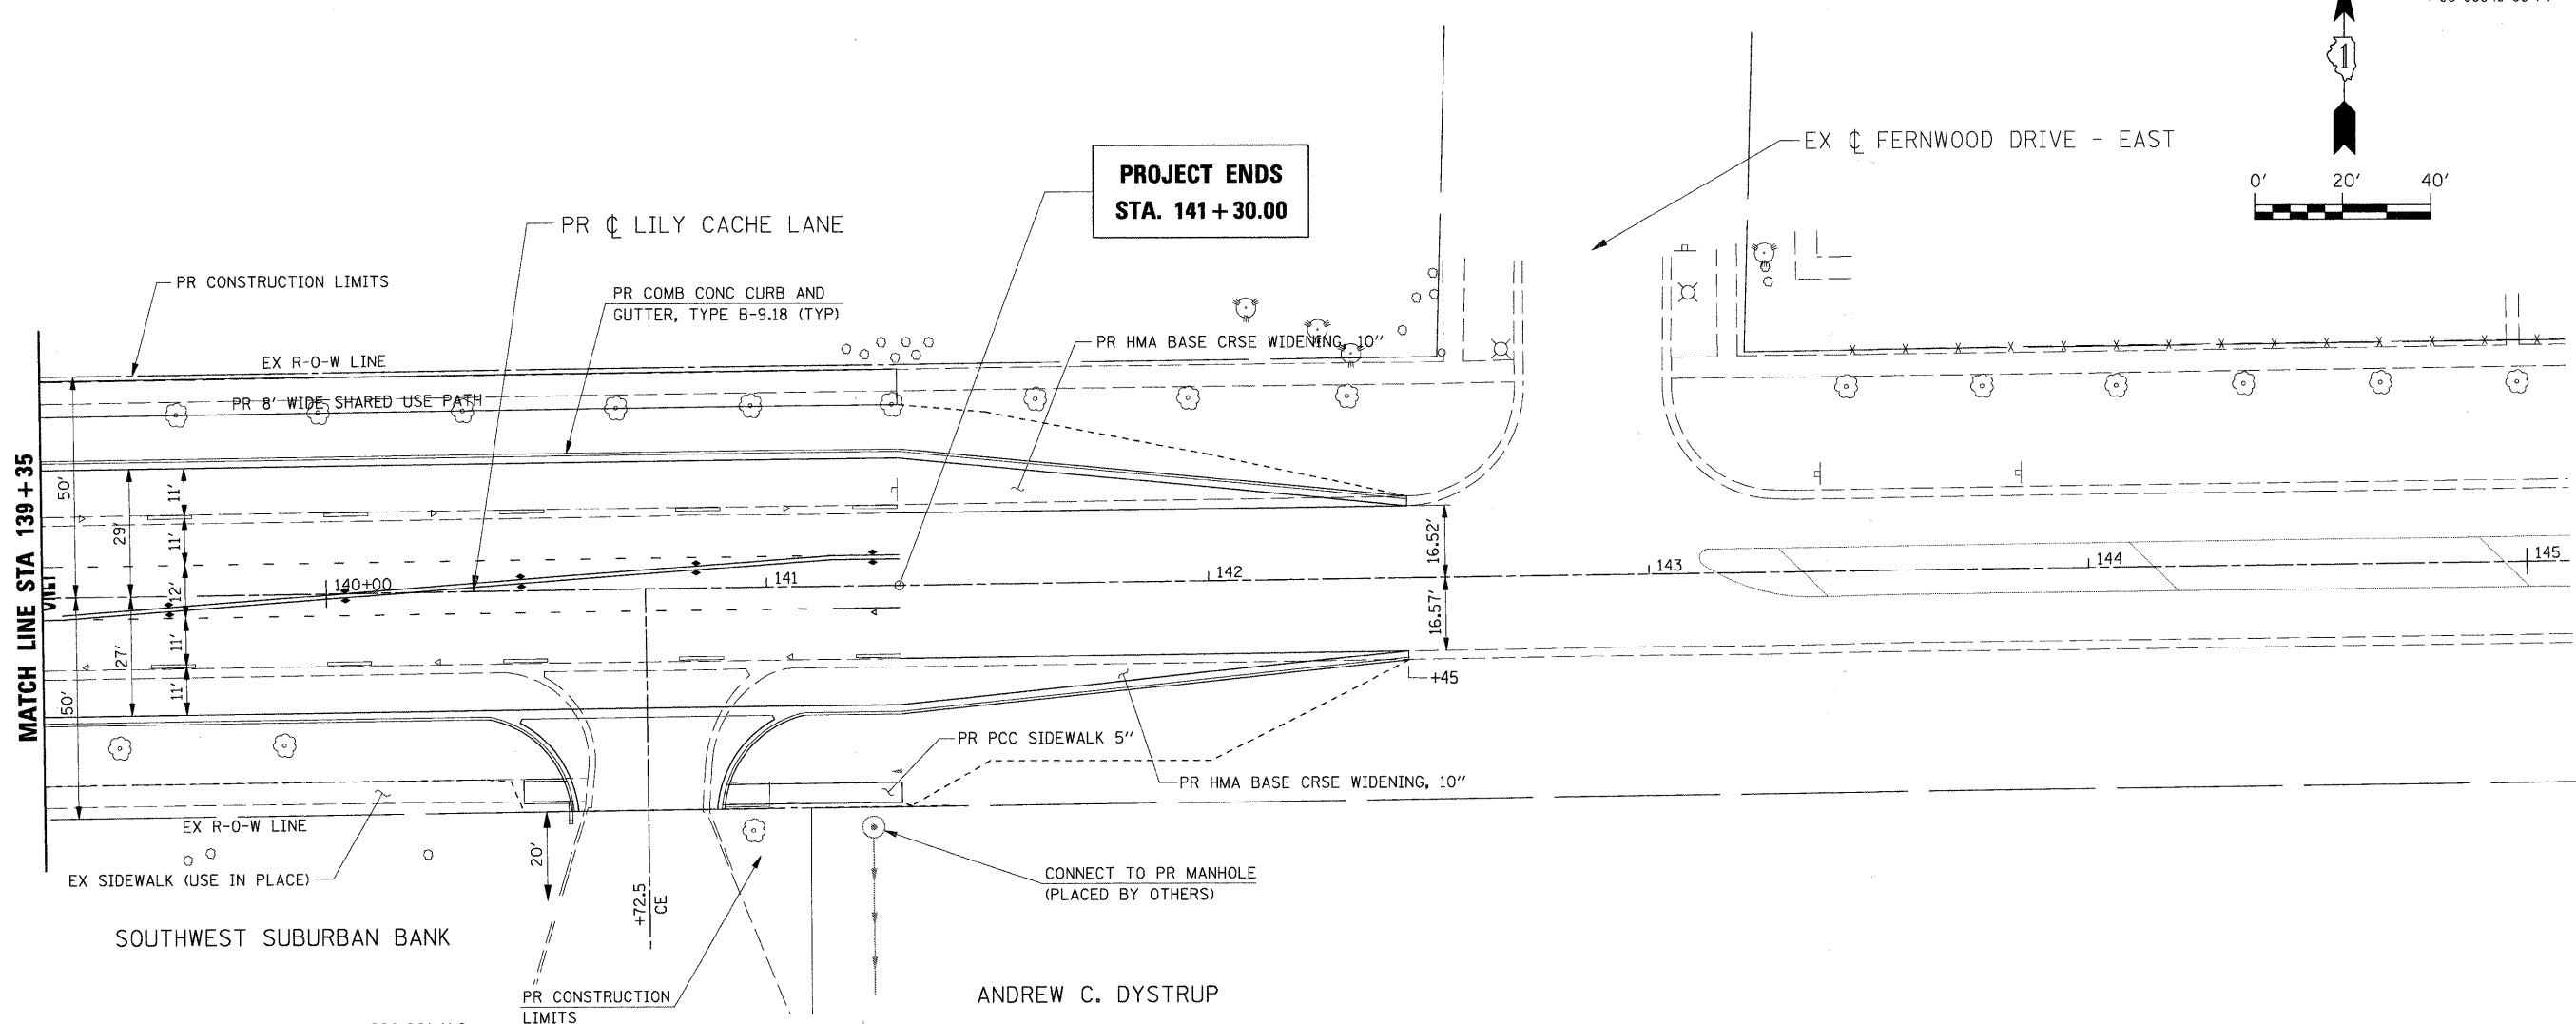

TEMPORARY PLAN & PROFILE STA 139+35 TO STA 145+10

NOTE BOOK ALIGNMENT CHECKED
 RT. OF WAY CHECKED
 NO. CAD FILE NAME

NOTE BOOK GRADES CHECKED
 BAK. NO. NOTED
 STRUCTURE NOTATIONS CHECKED

PLOT DATE = 8/14/15
 PLOT NAME = 8/14/15
 PLOT SCALE = 8/14/15
 USER NAME = 8/14/15

PFILES