
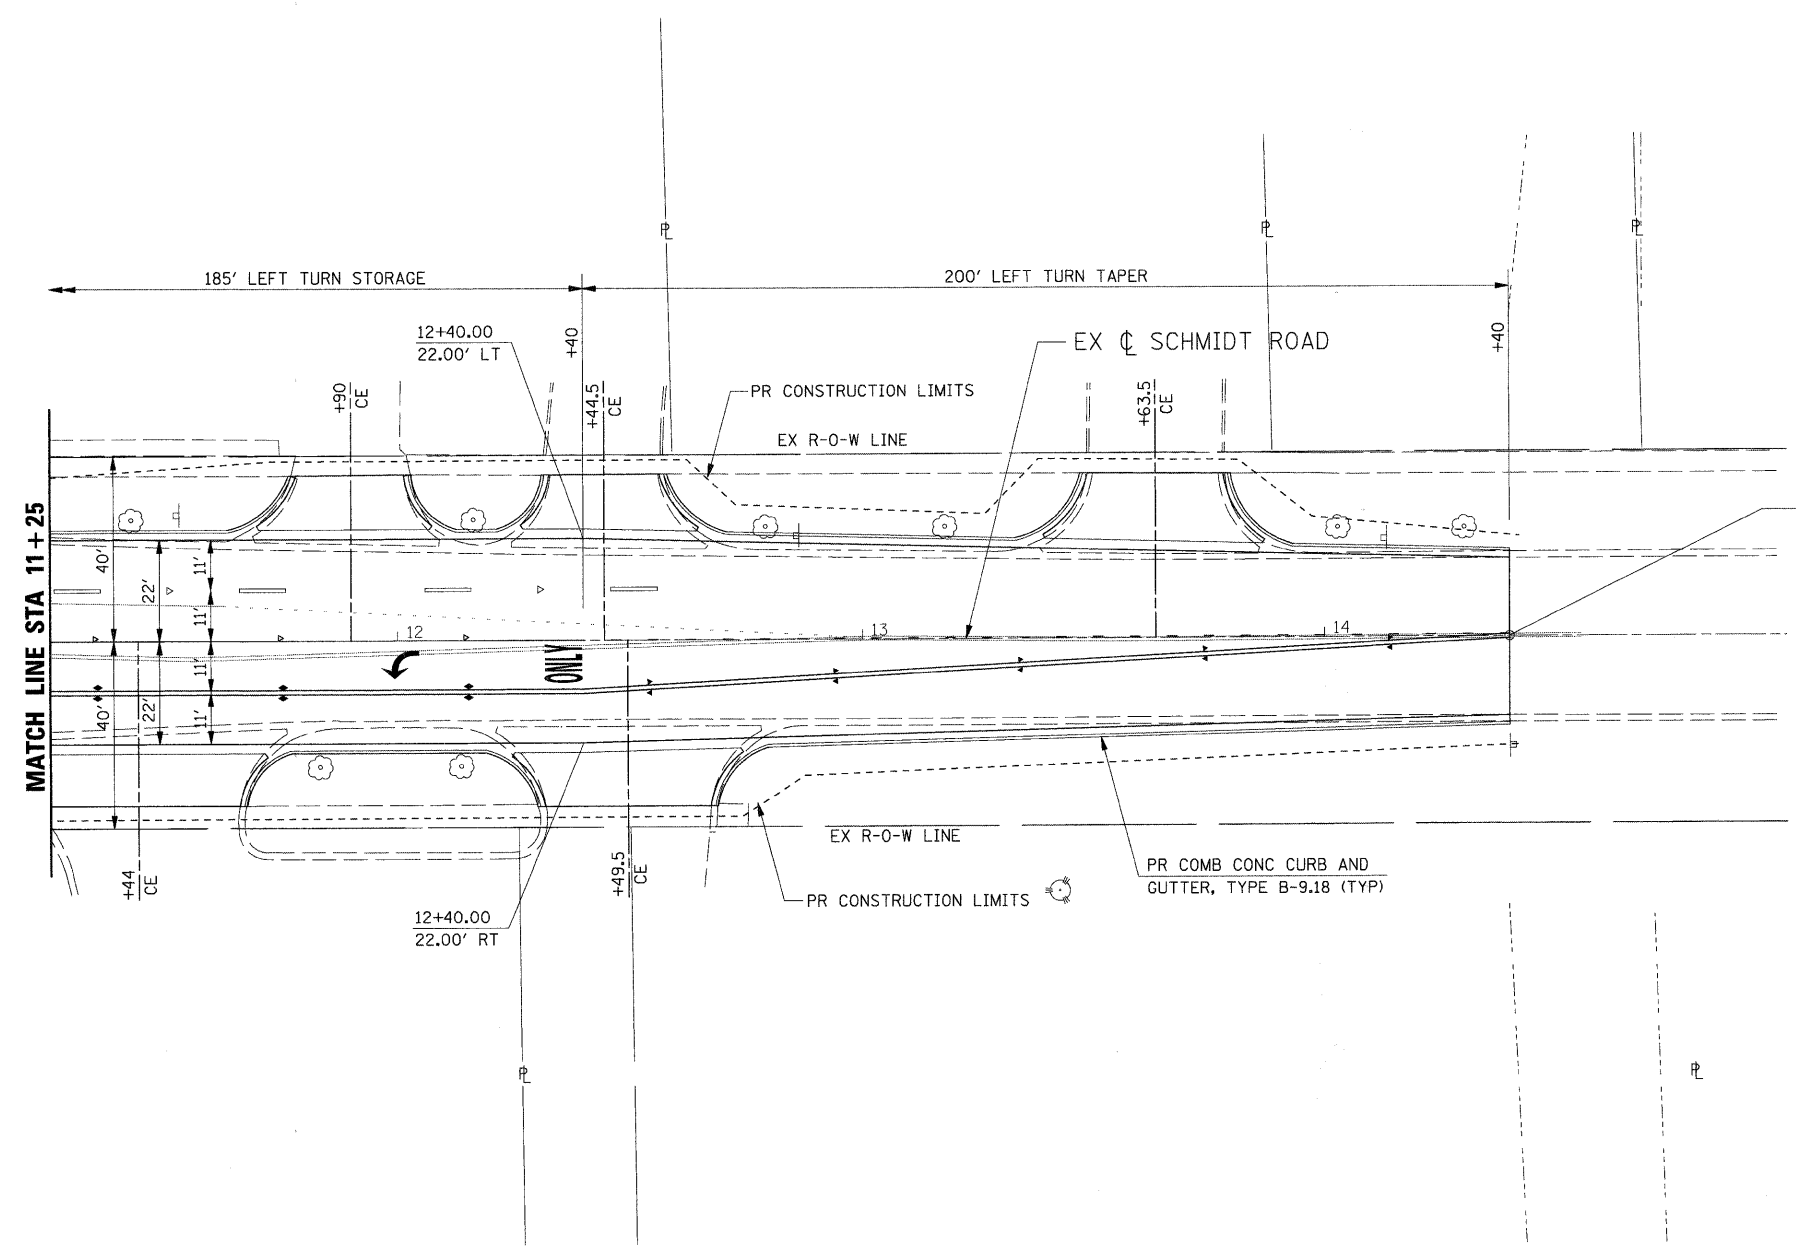



F.A.U. RTE.	SECTION	COUNTY	TOTAL SHEETS	SHEET NO.
1578	*	WILL	155	47

STA.	TO STA.
FED. ROAD DIST. NO.	ILLINOIS FED. AID PROJECT

* 06-00046-00-PV

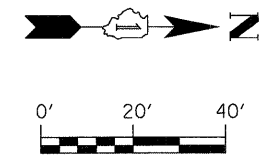

**IMPROVEMENT ENDS
STA. 14 + 40.00**

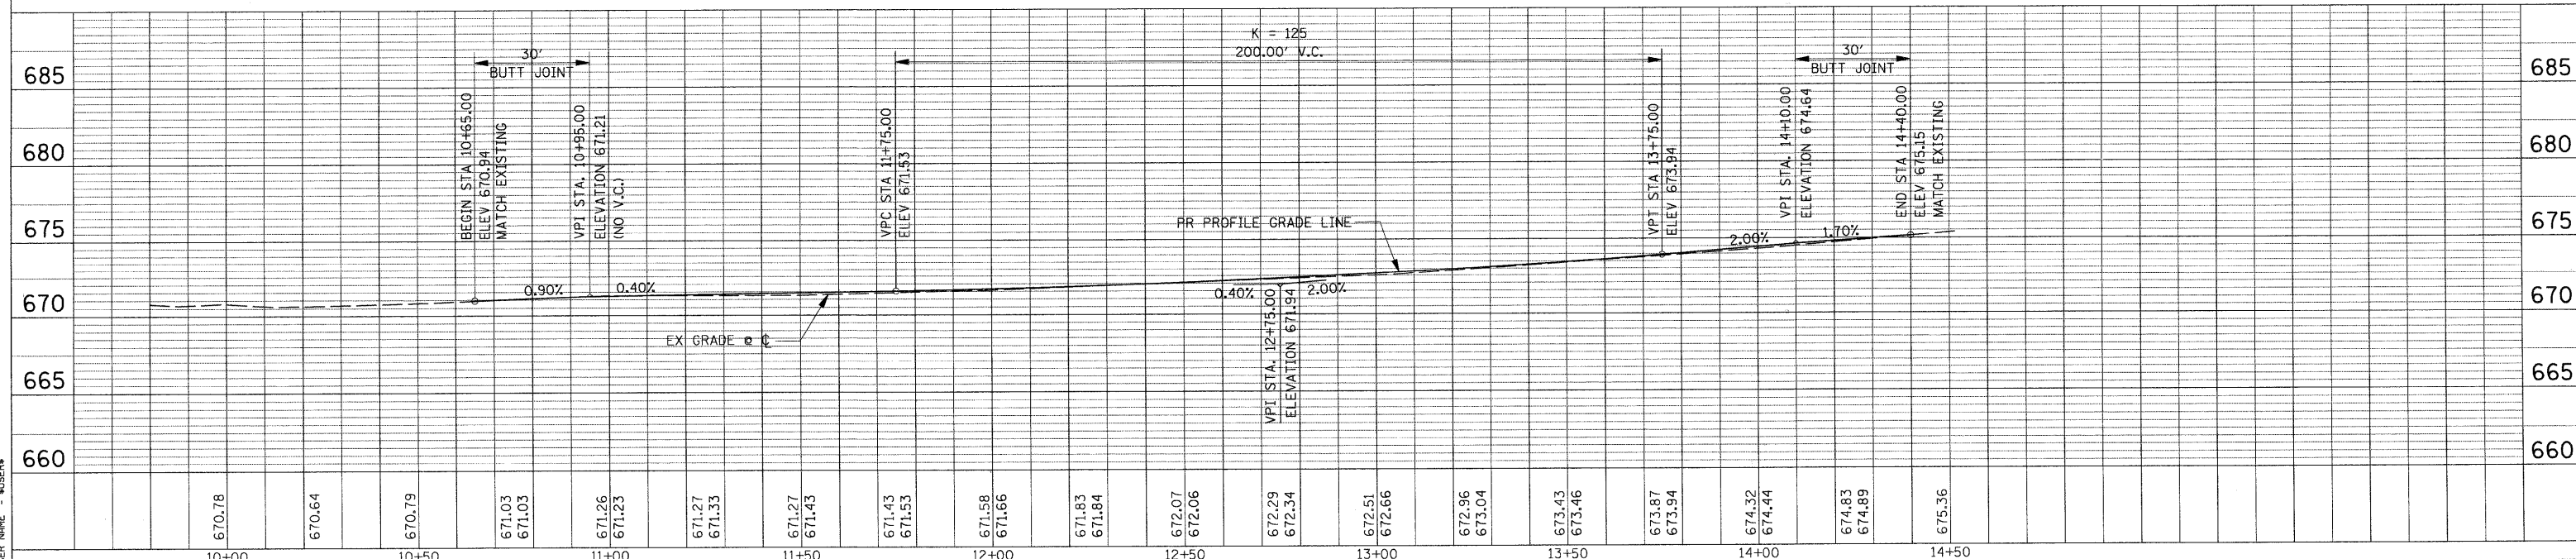

NOTE BOOK NO. _____
 LAYOUT CHECKED BY _____
 STRUCTURE CHECKED BY _____
 CADD FILE NAME _____

NOTE BOOK NO. _____
 GRADES CHECKED BY _____
 STRUCTURE NOTATION CHKO _____

PLOT DATE = #DATE#
 FILE NAME = #FILE#
 USER NAME = #USER#