


F.A.U. RTE.	SECTION	COUNTY	TOTAL SHEETS	SHEET NO.
1578	*	WILL	155	51
STA. 99+70		TO STA. 104+70		
FED. ROAD DIST. NO.		ILLINOIS	FED. AID PROJECT	

* 06-00046-00-PV

NOTES:

1. SEE "REMOVAL AND ADJUSTMENT PLANS" FOR REMOVAL OF EXISTING ITEMS.
2. CONTRACTOR SHALL MAINTAIN ACCESS TO ALL SIDE ROADS AND ENTRANCES AT ALL TIMES.
3. THE CONTRACTOR SHALL APPLY TYPE III PAVEMENT MARKING TAPE AS DIRECTED BY THE ENGINEER. THIS ITEM SHALL BE INCLUDED IN THE COST OF TEMPORARY PAVEMENT MARKINGS.

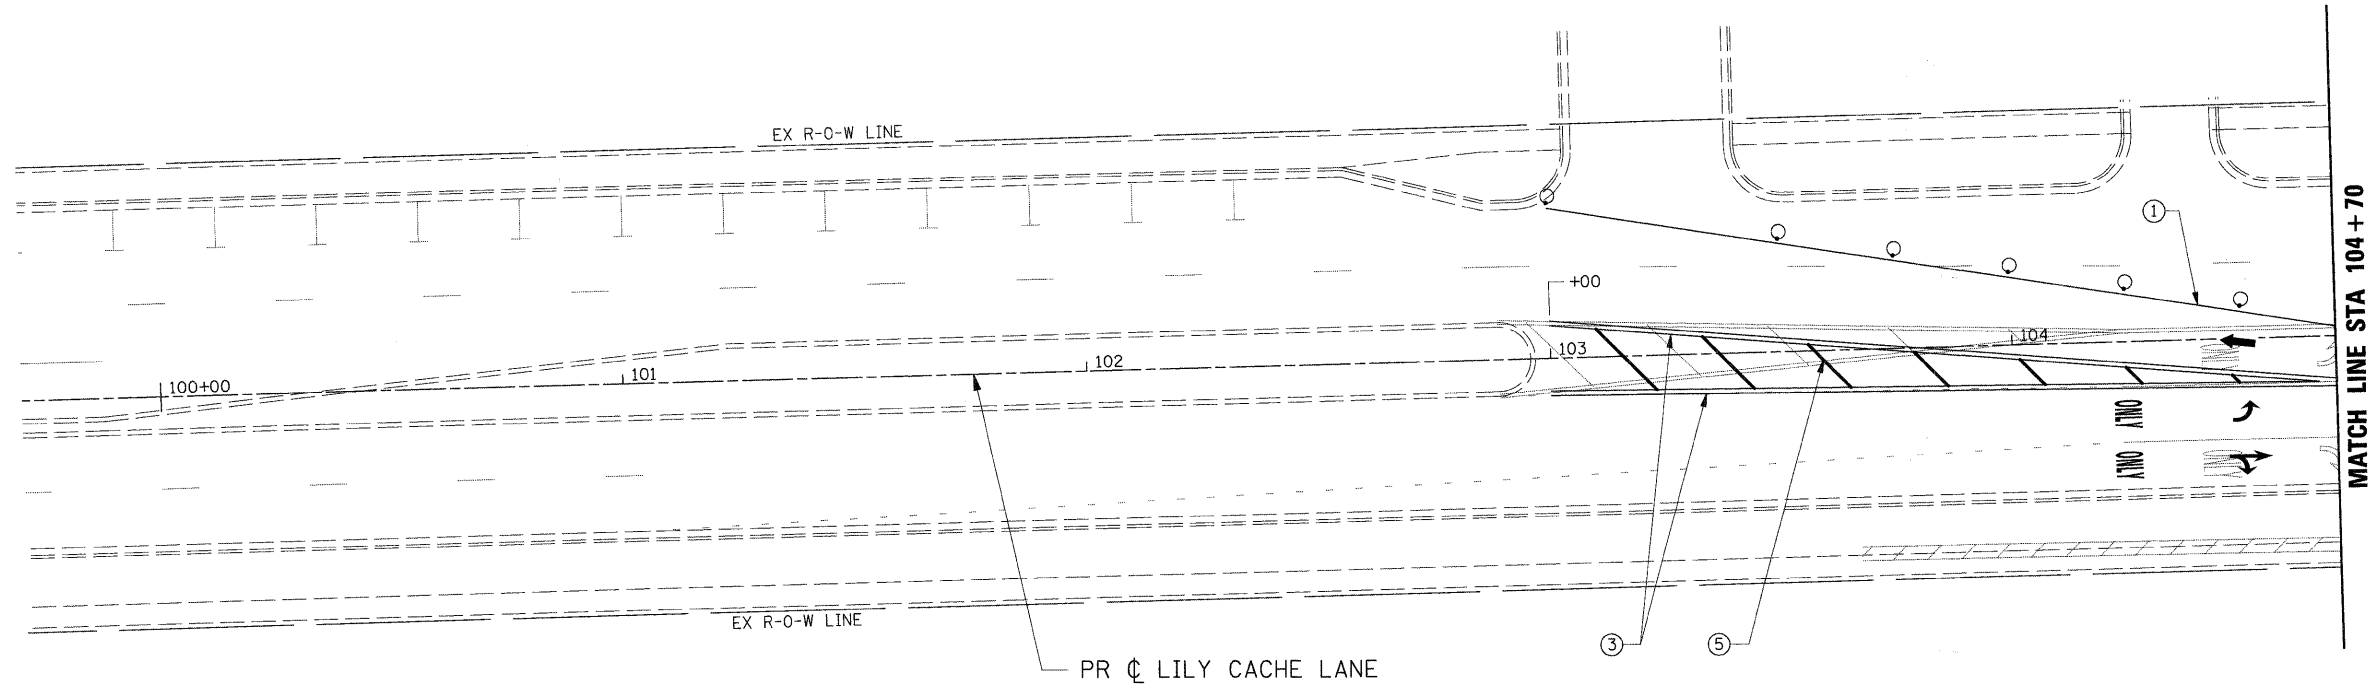


**STAGE 2
SEQUENCE OF CONSTRUCTION:**

1. CONTRACTOR SHALL PLACE ALL ADVANCED WARNING SIGNAGE PRIOR TO BEGINNING ANY CONSTRUCTION IN ACCORDANCE WITH STANDARD 701326.
2. CONTRACTOR SHALL REMOVE ALL CONFLICTING PAVEMENT MARKINGS AND PLACE ALL TEMPORARY PAVEMENT MARKINGS AS SHOWN ON THE PLANS.
3. TRAFFIC WILL BE SHIFTED TO TWO 11' LANES ON THE TEMPORARY PAVEMENT CONSTRUCTED DURING STAGE 1, FROM SCHMIDT ROAD TO CANTERBURY LANE. TRAFFIC WILL REMAIN ON THE SOUTH SIDE OF THE EXISTING PAVEMENT FROM CANTERBURY LANE TO THE END OF THE PROJECT.
4. CONTRACTOR SHALL PROVIDE AND MAINTAIN TEMPORARY ENTRANCES WHERE REQUIRED DURING CONSTRUCTION.
5. CONSTRUCT THE STORM SEWERS AND DRAINAGE STRUCTURES ON THE NORTH SIDE OF LILY CACHE LANE FROM SCHMIDT ROAD TO CANTERBURY LANE.
6. REMOVE EXISTING CURB AND GUTTER AND CONSTRUCT THE PROPOSED TEMPORARY WIDENING AS SHOWN ON THE PLANS.
7. TRAFFIC CONTROL AT SCHMIDT ROAD WILL BE MAINTAINED USING TEMPORARY TRAFFIC SIGNALS. TRAFFIC CONTROL AT ALL OTHER INTERSECTING SIDE ROADS WILL BE CONTROLLED WITH A TWO-WAY STOP CONDITION ON THE SIDE ROAD.

LEGEND

- ➔ DIRECTION OF TRAFFIC
- CONE, DRUM, OR BARRICADE
- TT TYPE III BARRICADE
- ➔ TEMPORARY STAGE DRAINAGE FLOW
- ▨ STAGE CONSTRUCTION LIMITS
- ▨ TEMPORARY PAVEMENT
- ▨ TEMPORARY PAVEMENT REMOVAL
- ① TEMP. PAINT PAVEMENT MARKING - LINE 4" (WHITE)
- ② TEMP. PAINT PAVEMENT MARKING - LINE 4" (YELLOW)
- ③ TEMP. PAINT PAVEMENT MARKING - LINE 4" (DOUBLE YELLOW)
- ④ TEMP. PAINT PAVEMENT MARKING - LINE 6" (WHITE)
- ⑤ TEMP. PAINT PAVEMENT MARKING - LINE 12" (YELLOW)
- ⑥ TEMP. PAINT PAVEMENT MARKING - LINE 24" (WHITE)
- ⑦ TEMP. PAINT PAVEMENT MARKING - LETTERS & SYMBOLS

REVISIONS	
NAME	DATE

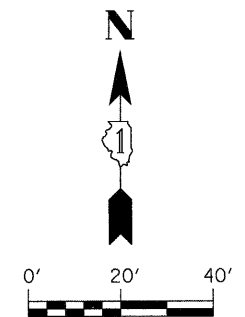

ILLINOIS DEPARTMENT OF TRANSPORTATION
MAINTENANCE OF TRAFFIC
STAGE 2
STA 99+70 TO STA 104+70
 SCALE: 1" = 20'
 DATE: APRIL 9, 2009
 DRAWN BY: JEB
 CHECKED BY: CMS

PLOT DATE = #DATE#
 FILE NAME = #FILE#
 PLOT SCALE = #SCALE#
 USER NAME = #USER#

#FILES#