


F.A.U. RTE.	SECTION	COUNTY	TOTAL SHEETS	SHEET NO.
1578	*	WILL	155	60

STA. 99+70	TO STA. 104+70
FED. ROAD DIST. NO.	ILLINOIS FED. AID PROJECT

\* 06-00046-00-PV

**NOTES:**

- SEE "REMOVAL AND ADJUSTMENT PLANS" FOR REMOVAL OF EXISTING ITEMS.
- CONTRACTOR SHALL MAINTAIN ACCESS TO ALL SIDE ROADS AND ENTRANCES AT ALL TIMES.
- THE CONTRACTOR SHALL APPLY TYPE III PAVEMENT MARKING TAPE AS DIRECTED BY THE ENGINEER. THIS ITEM SHALL BE INCLUDED IN THE COST OF TEMPORARY PAVEMENT MARKINGS.

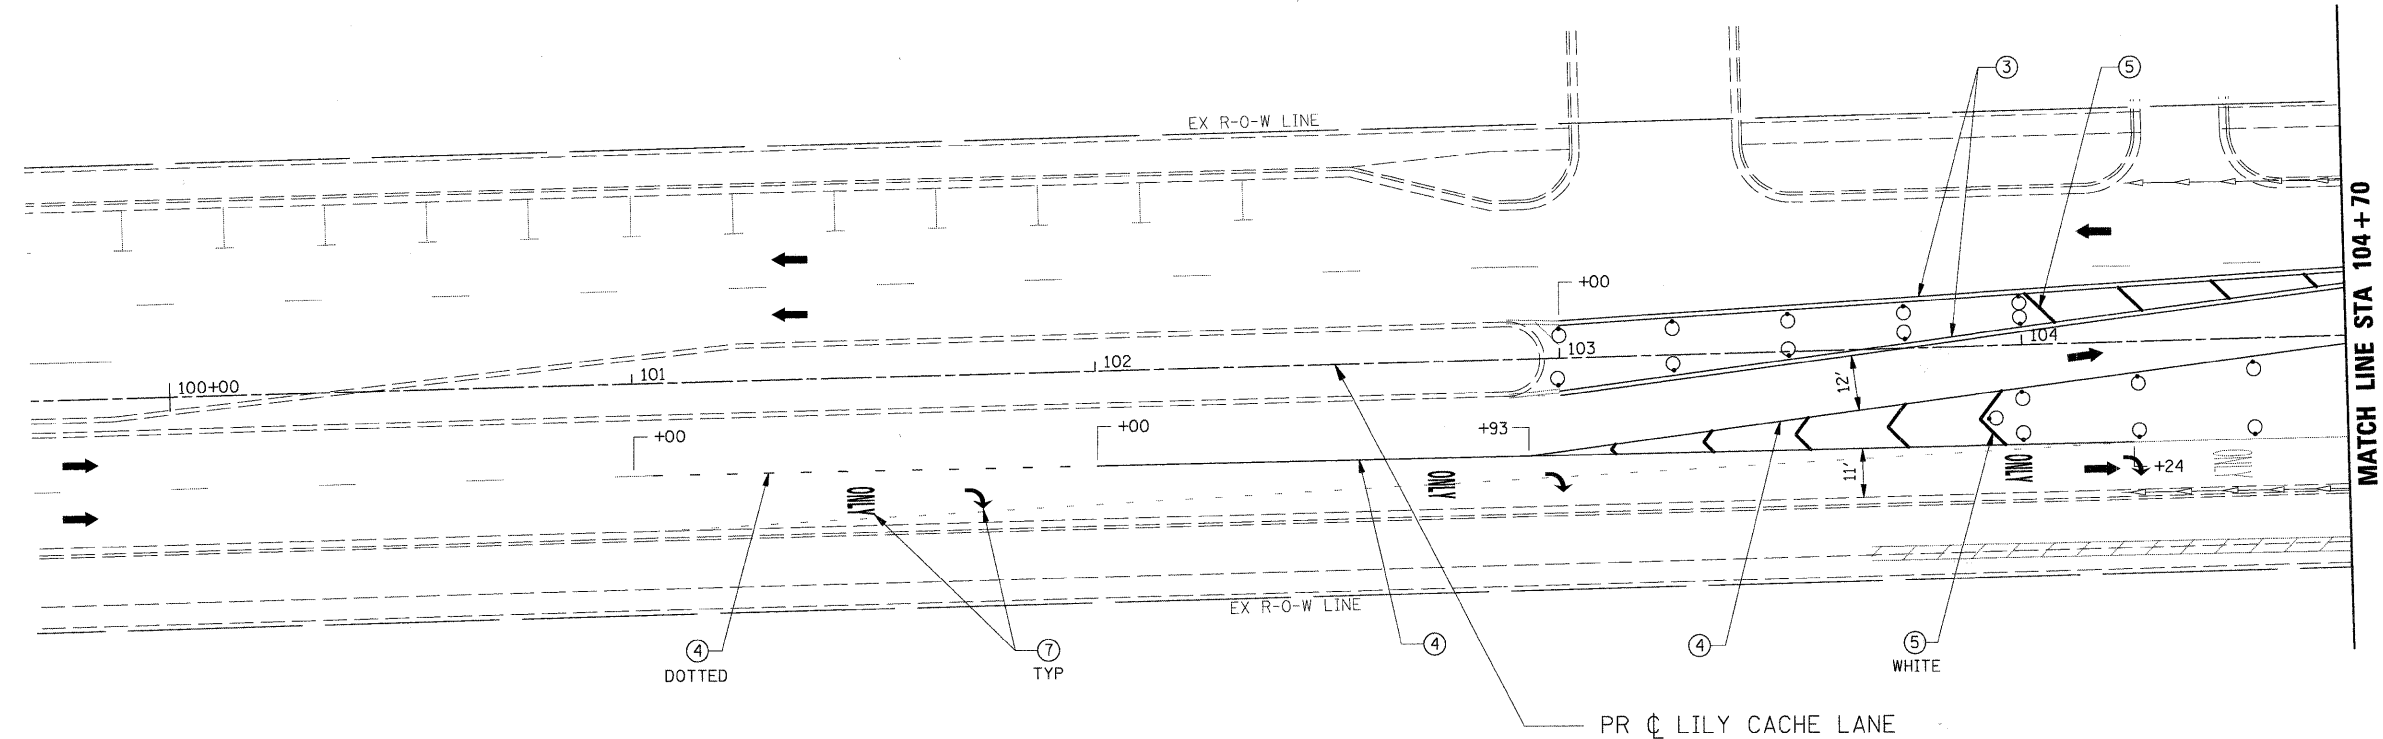


**STAGE 3  
SEQUENCE OF CONSTRUCTION:**

- CONTRACTOR SHALL PLACE ALL ADVANCED WARNING SIGNAGE PRIOR TO BEGINNING ANY CONSTRUCTION IN ACCORDANCE WITH STANDARD 701606.
- CONTRACTOR SHALL REMOVE ALL CONFLICTING PAVEMENT MARKINGS AND PLACE ALL TEMPORARY PAVEMENT MARKINGS AS SHOWN ON THE PLANS.
- TRAFFIC WILL BE SHIFTED TO TWO 11' LANES ON THE TEMPORARY PAVEMENT CONSTRUCTED IN STAGE 2.
- CONTRACTOR SHALL PROVIDE AND MAINTAIN TEMPORARY ENTRANCES WHERE REQUIRED DURING CONSTRUCTION.
- REMOVE TEMPORARY PAVEMENT CONSTRUCTED DURING STAGE 1 AND EXISTING CURB AND GUTTER AS SHOWN ON THE PLANS.
- CONSTRUCT THE STORM SEWERS AND DRAINAGE STRUCTURES ON THE SOUTH SIDE OF LILY CACHE LANE.
- CONSTRUCT THE PROPOSED PAVEMENT, SIDEWALKS, ENTRANCES, SIDE ROADS, TRAFFIC SIGNALS, ETC. AS SHOWN ON THE PLANS
- CONSTRUCT THE SOUTH HALF OF THE PROPOSED CULVERT AT STA. 118+25 AND CONNECT TEMPORARILY TO THE EXISTING PIPE CULVERTS. THIS WORK SHALL BE INCLUDED IN THE COST OF VARIOUS OTHER ITEMS ASSOCIATED WITH THE CULVERT CONSTRUCTION.
- TRAFFIC CONTROL AT SCHMIDT ROAD WILL BE MAINTAINED USING TEMPORARY TRAFFIC SIGNALS. TRAFFIC CONTROL AT ALL OTHER INTERSECTING SIDE ROADS WILL BE CONTROLLED WITH A TWO-WAY STOP CONDITION ON THE SIDE ROADS.

**LEGEND**

- ➔ DIRECTION OF TRAFFIC
- CONE, DRUM, OR BARRICADE
- ⊥ TYPE III BARRICADE
- ➔ TEMPORARY STAGE DRAINAGE FLOW
- ▨ STAGE CONSTRUCTION LIMITS
- ▨ TEMPORARY PAVEMENT
- ⊗ TEMPORARY PAVEMENT REMOVAL
- ① TEMP. PAINT PAVEMENT MARKING - LINE 4" (WHITE)
- ② TEMP. PAINT PAVEMENT MARKING - LINE 4" (YELLOW)
- ③ TEMP. PAINT PAVEMENT MARKING - LINE 4" (DOUBLE YELLOW)
- ④ TEMP. PAINT PAVEMENT MARKING - LINE 6" (WHITE)
- ⑤ TEMP. PAINT PAVEMENT MARKING - LINE 12" (YELLOW)
- ⑥ TEMP. PAINT PAVEMENT MARKING - LINE 24" (WHITE)
- ⑦ TEMP. PAINT PAVEMENT MARKING - LETTERS & SYMBOLS

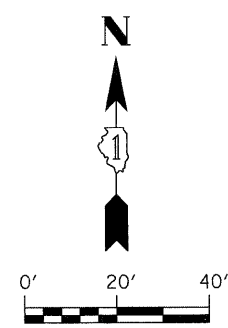

REVISIONS	
NAME	DATE

ILLINOIS DEPARTMENT OF TRANSPORTATION  
**MAINTENANCE OF TRAFFIC  
 STAGE 3  
 STA 99+70 TO STA 104+70**  
 SCALE: 1" = 20'  
 DATE: APRIL 9, 2009  
 DRAWN BY: JEB  
 CHECKED BY: CMS

PLOT DATE = 04/09/09  
 FILE NAME = 04/09/09  
 USER NAME = JEB

\$FILES