


F.A.U. RTE.	SECTION	COUNTY	TOTAL SHEETS	SHEET NO.
1578	*	WILL	155	94

STA. 133+35.00 TO STA. 139+35.00
 FED. ROAD DIST. NO. ILLINOIS FED. AID PROJECT
 * 06-00046-00-PV

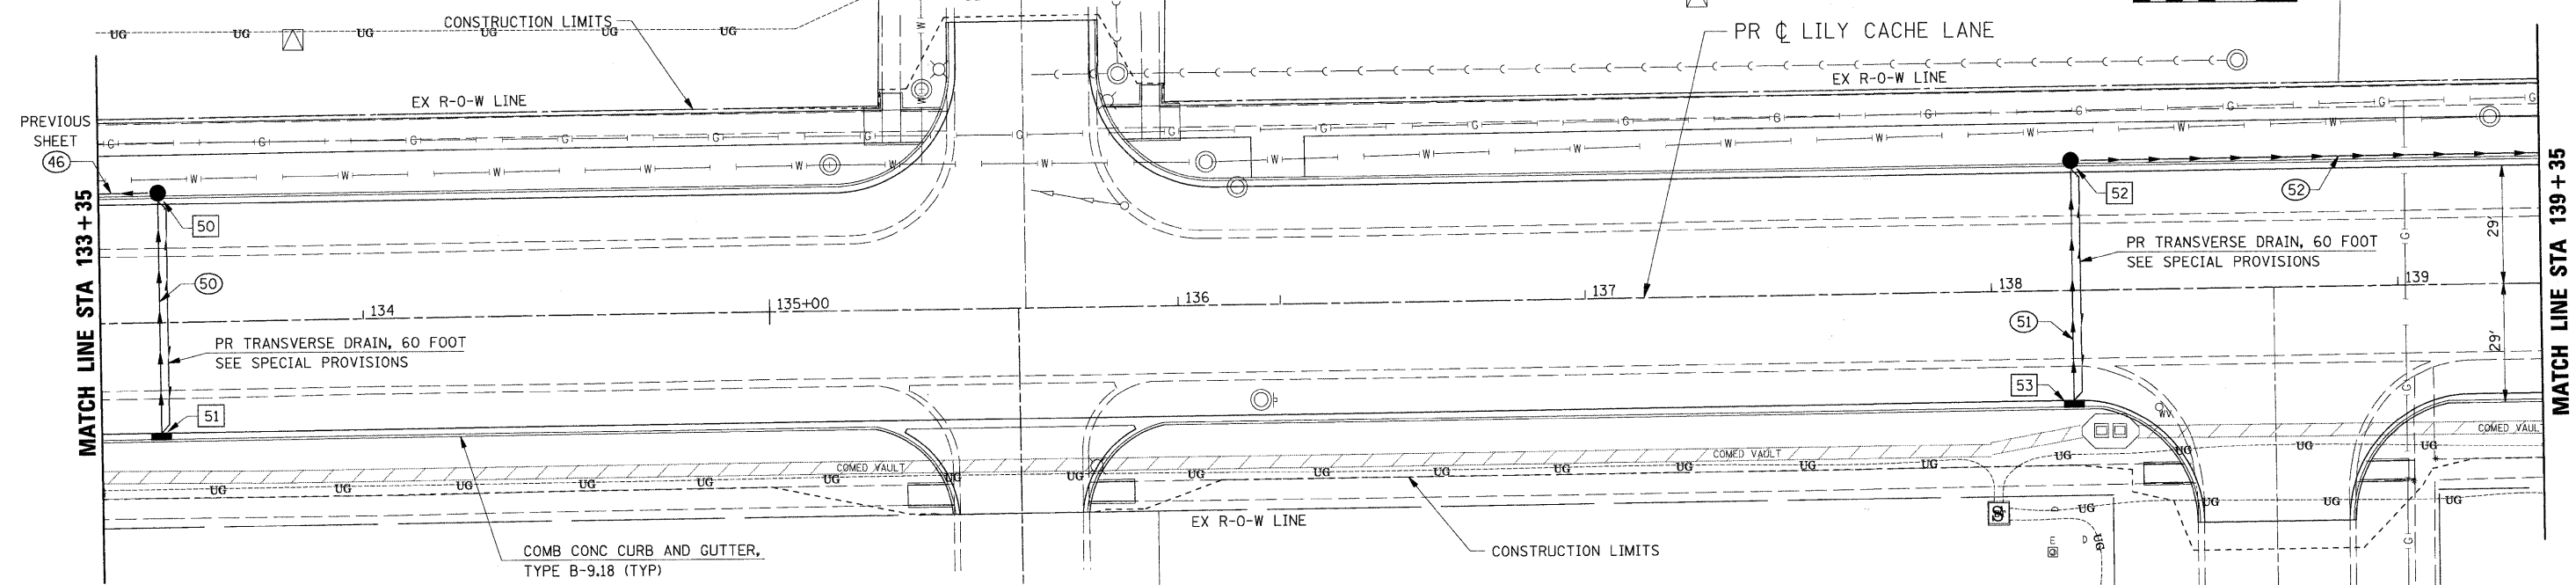


- 50 STA. 133+50, 29.00' LT RD CATCH BASINS, 4' DIA, TY 15 FRAME & LID
EOP ELEV 697.56
S π ELEV 694.31
W π ELEV 694.21
- 51 STA. 133+50, 27.00' RT INLETS, TY A, TY 3V FRAME & GRATE
EOP ELEV 697.56
N π ELEV 694.81
- 52 STA. 138+20, 29.00' LT RD CATCH BASINS, 4' DIA, TY 15 FRAME & LID
EOP ELEV 697.83
S π ELEV 695.48
E π ELEV 695.43
- 53 STA. 138+20, 27.00' RT INLETS, TY A, TY 3V FRAME & GRATE
EOP ELEV 697.83
N π ELEV 695.66



- 50 STORM SEWERS, CL A, TY 1 12"
60' @ 0.83%
- 51 STORM SEWERS, CL A, TY 1 12"
60' @ 0.30%
- 52 STORM SEWERS, CL A, TY 1 12"
155' @ 1.12%

- LEGEND**
- 1 STORM SEWER STRUCTURE
 - ① STORM SEWER PIPE

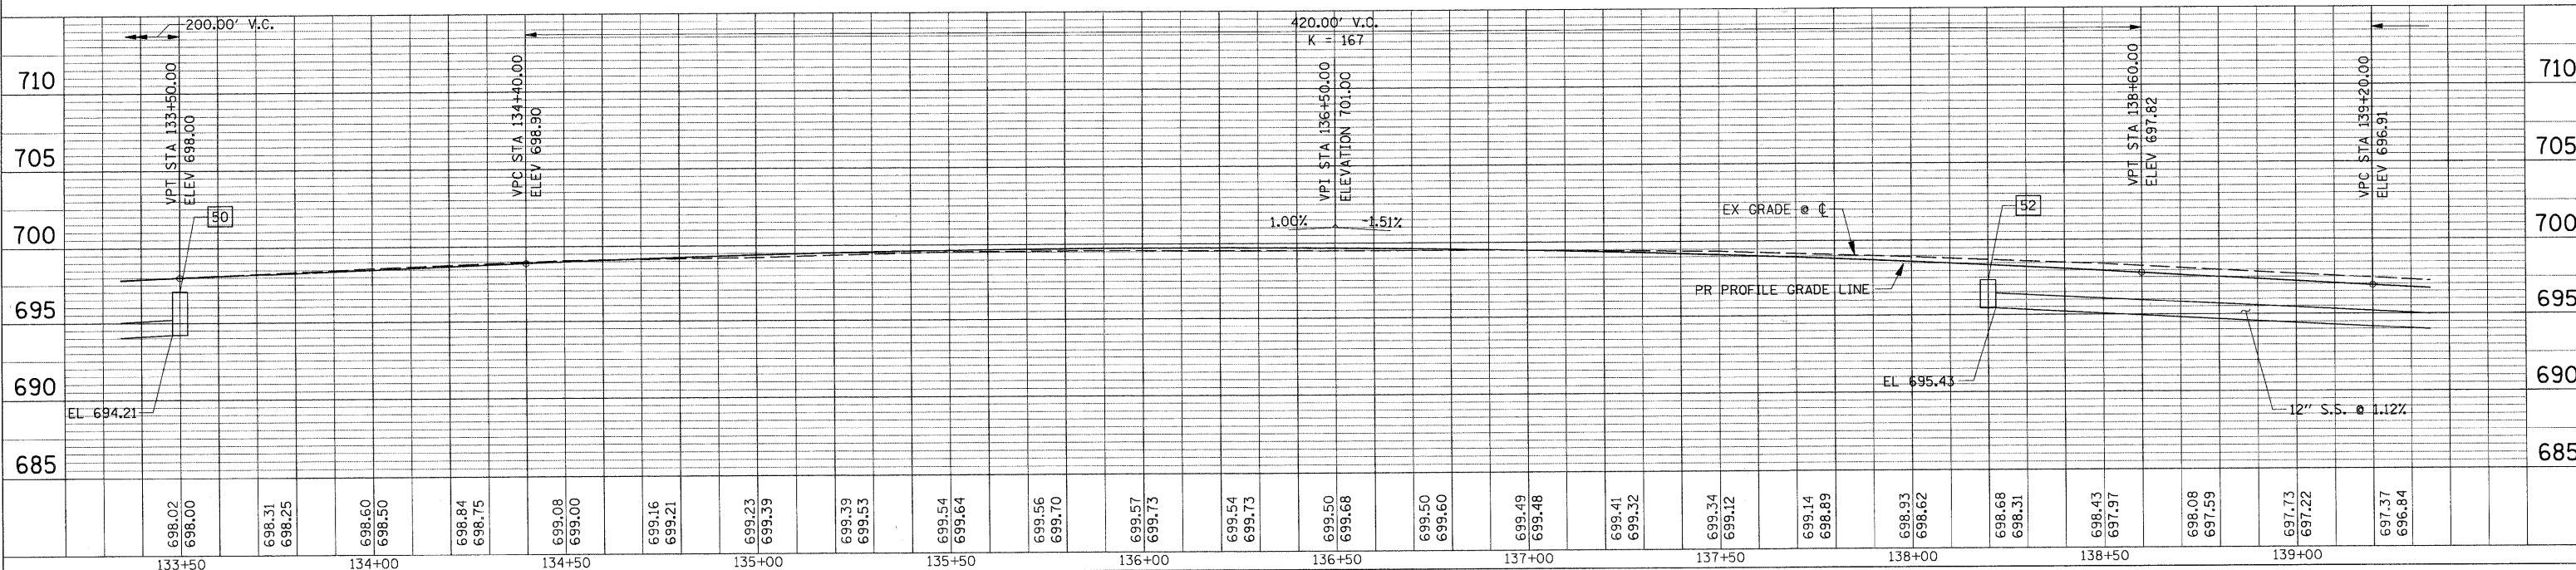

NOTE BOOK NO. _____
 ALIGNMENT CHECKED _____
 GRADES CHECKED _____
 STRUCTURE NOTATIONS CHECKED _____

NOTE BOOK NO. _____
 GRADES CHECKED _____
 STRUCTURE NOTATIONS CHECKED _____

PLOT DATE = #DATE#
 FILE NAME = #FILE#
 PLOT SCALE = #SCALE#
 USER NAME = #USER#

#FILES#