


F.A.U. RTE.	SECTION	COUNTY	TOTAL SHEETS	SHEET NO.
1578	*	WILL	155	96

STA.	TO STA.
FED. ROAD DIST. NO.	ILLINOIS FED. AID PROJECT

\* 06-00046-00-PV

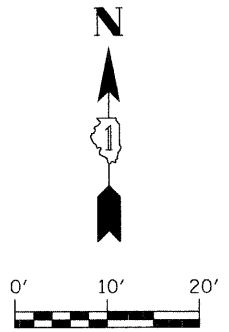

**CONTROL POINTS**

- |                           |                          |
|---------------------------|--------------------------|
| (A) 106+58.16, 108.73' LT | (G) 108+27.58, 31.08' LT |
| (B) 106+64.21, 55.13' LT  | (H) 108+37.50, 41.00' LT |
| (C) 106+97.31, 29.00' LT  | (I) 108+72.50, 41.00' LT |
| (D) 106+56.38, 66.12' RT  | (J) 108+82.42, 31.08' LT |
| (E) 106+83.69, 33.06' RT  |                          |
| (F) 107+32.55, 27.00' RT  |                          |


TWO-CENTERED CURVE  
200' - 35'  
6.0' OFFSET

TWO-CENTERED CURVE  
200' - 35'  
5.0' OFFSET

PI STA 106+76.09  
Δ = 0° 45' 03" RT  
(NO CURVE)

PR ☐ LILY CACHE LANE

SCHMIDT ROAD

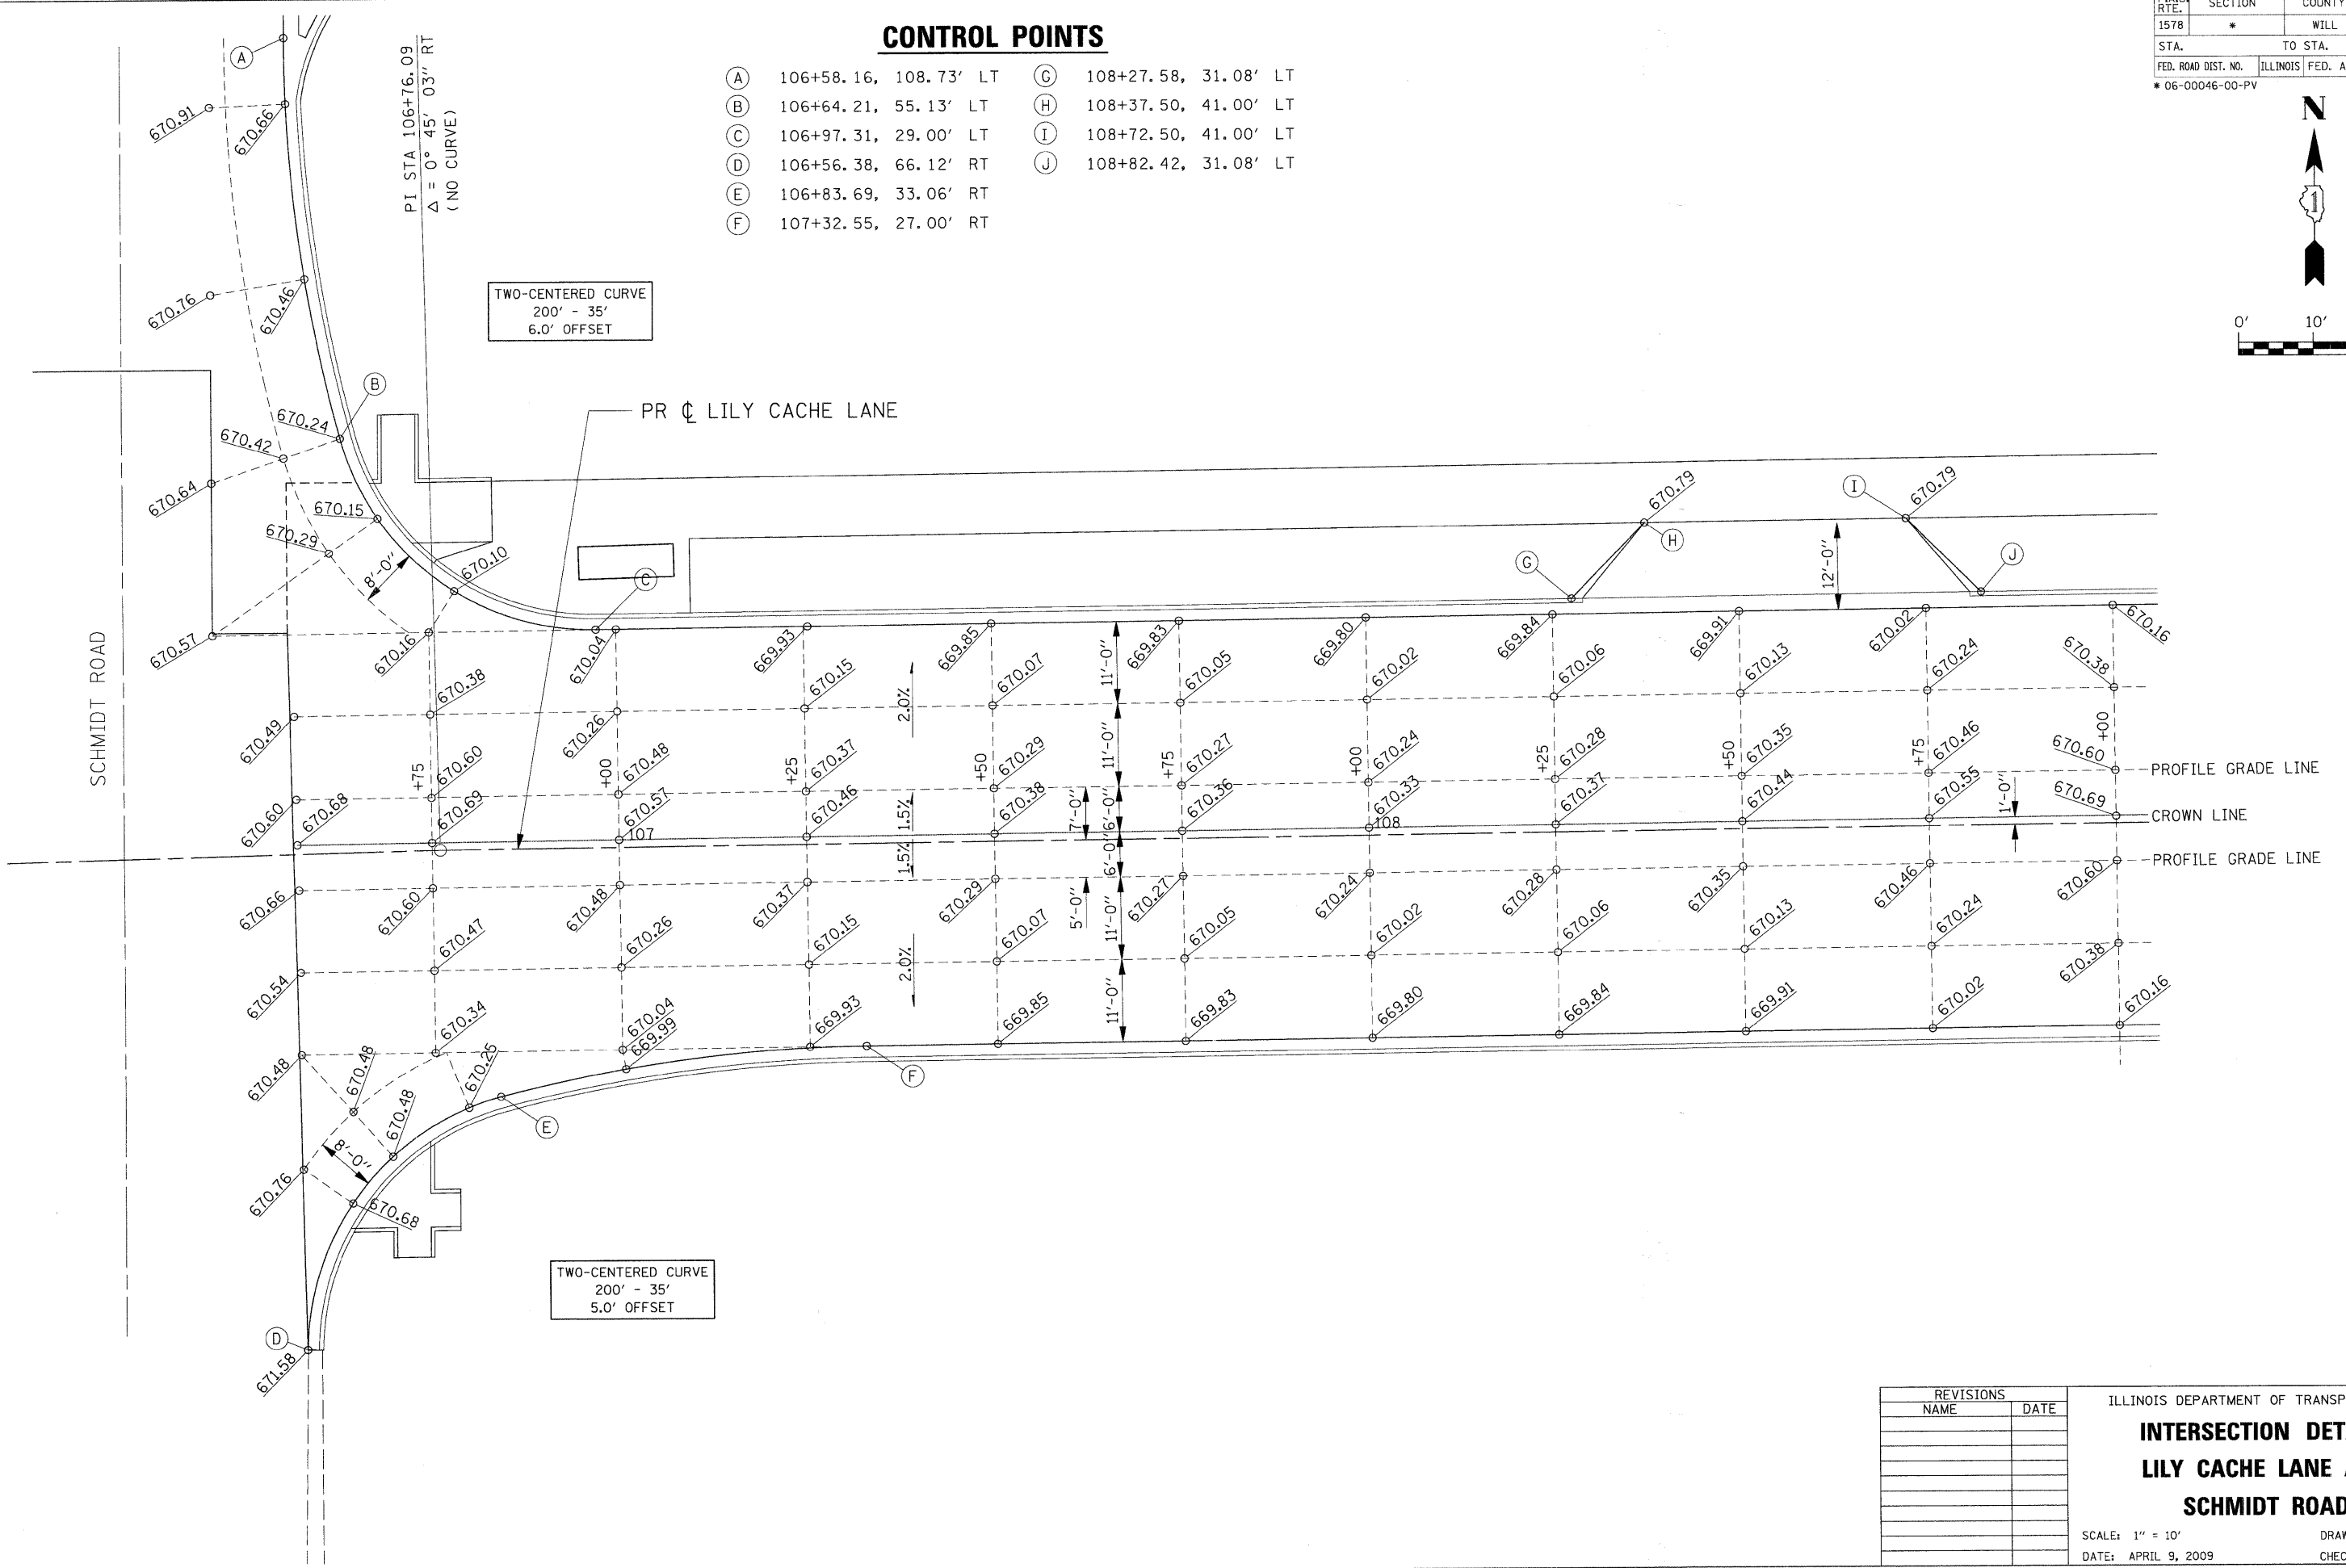

REVISIONS	
NAME	DATE

ILLINOIS DEPARTMENT OF TRANSPORTATION  
**INTERSECTION DETAILS**  
**LILY CACHE LANE AND**  
**SCHMIDT ROAD**  
 SCALE: 1" = 10'  
 DATE: APRIL 9, 2009  
 DRAWN BY: JEB  
 CHECKED BY: CMS

PLOT DATE = #DATE#  
 FILE NAME = #FILE#  
 PLOT SCALE = #SCALE#  
 USER NAME = #USER#

\$FILES