



| | | | | |
|---------------------|----------|------------------|--------------|-----------|
| F.A.U. RTE. | SECTION | COUNTY | TOTAL SHEETS | SHEET NO. |
| 1578 | * | WILL | 155 | 98 |
| STA. | | TO STA. | | |
| FED. ROAD DIST. NO. | ILLINOIS | FED. AID PROJECT | | |

* 06-00046-00-PV

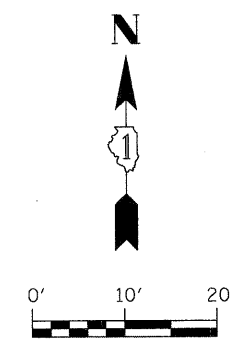

CONTROL POINTS

- | | |
|--------------------------|-------------------------|
| (A) 125+57.59, 27.00' RT | (H) 125+54.56, 1.62' LT |
| (B) 125+57.59, 57.00' RT | (I) 125+52.98, 1.50' RT |
| (C) 125+87.59, 57.17' RT | (J) 125+52.98, 5.00' RT |
| (D) 126+20.36, 56.84' RT | (K) 126+34.02, 5.00' RT |
| (E) 126+50.36, 57.00' RT | (L) 126+32.44, 1.62' LT |
| (F) 126+50.36, 27.00' RT | (M) 126+34.02, 1.50' RT |
| (G) 125+32.00, 7.00' LT | (N) 126+55.00, 7.00' LT |

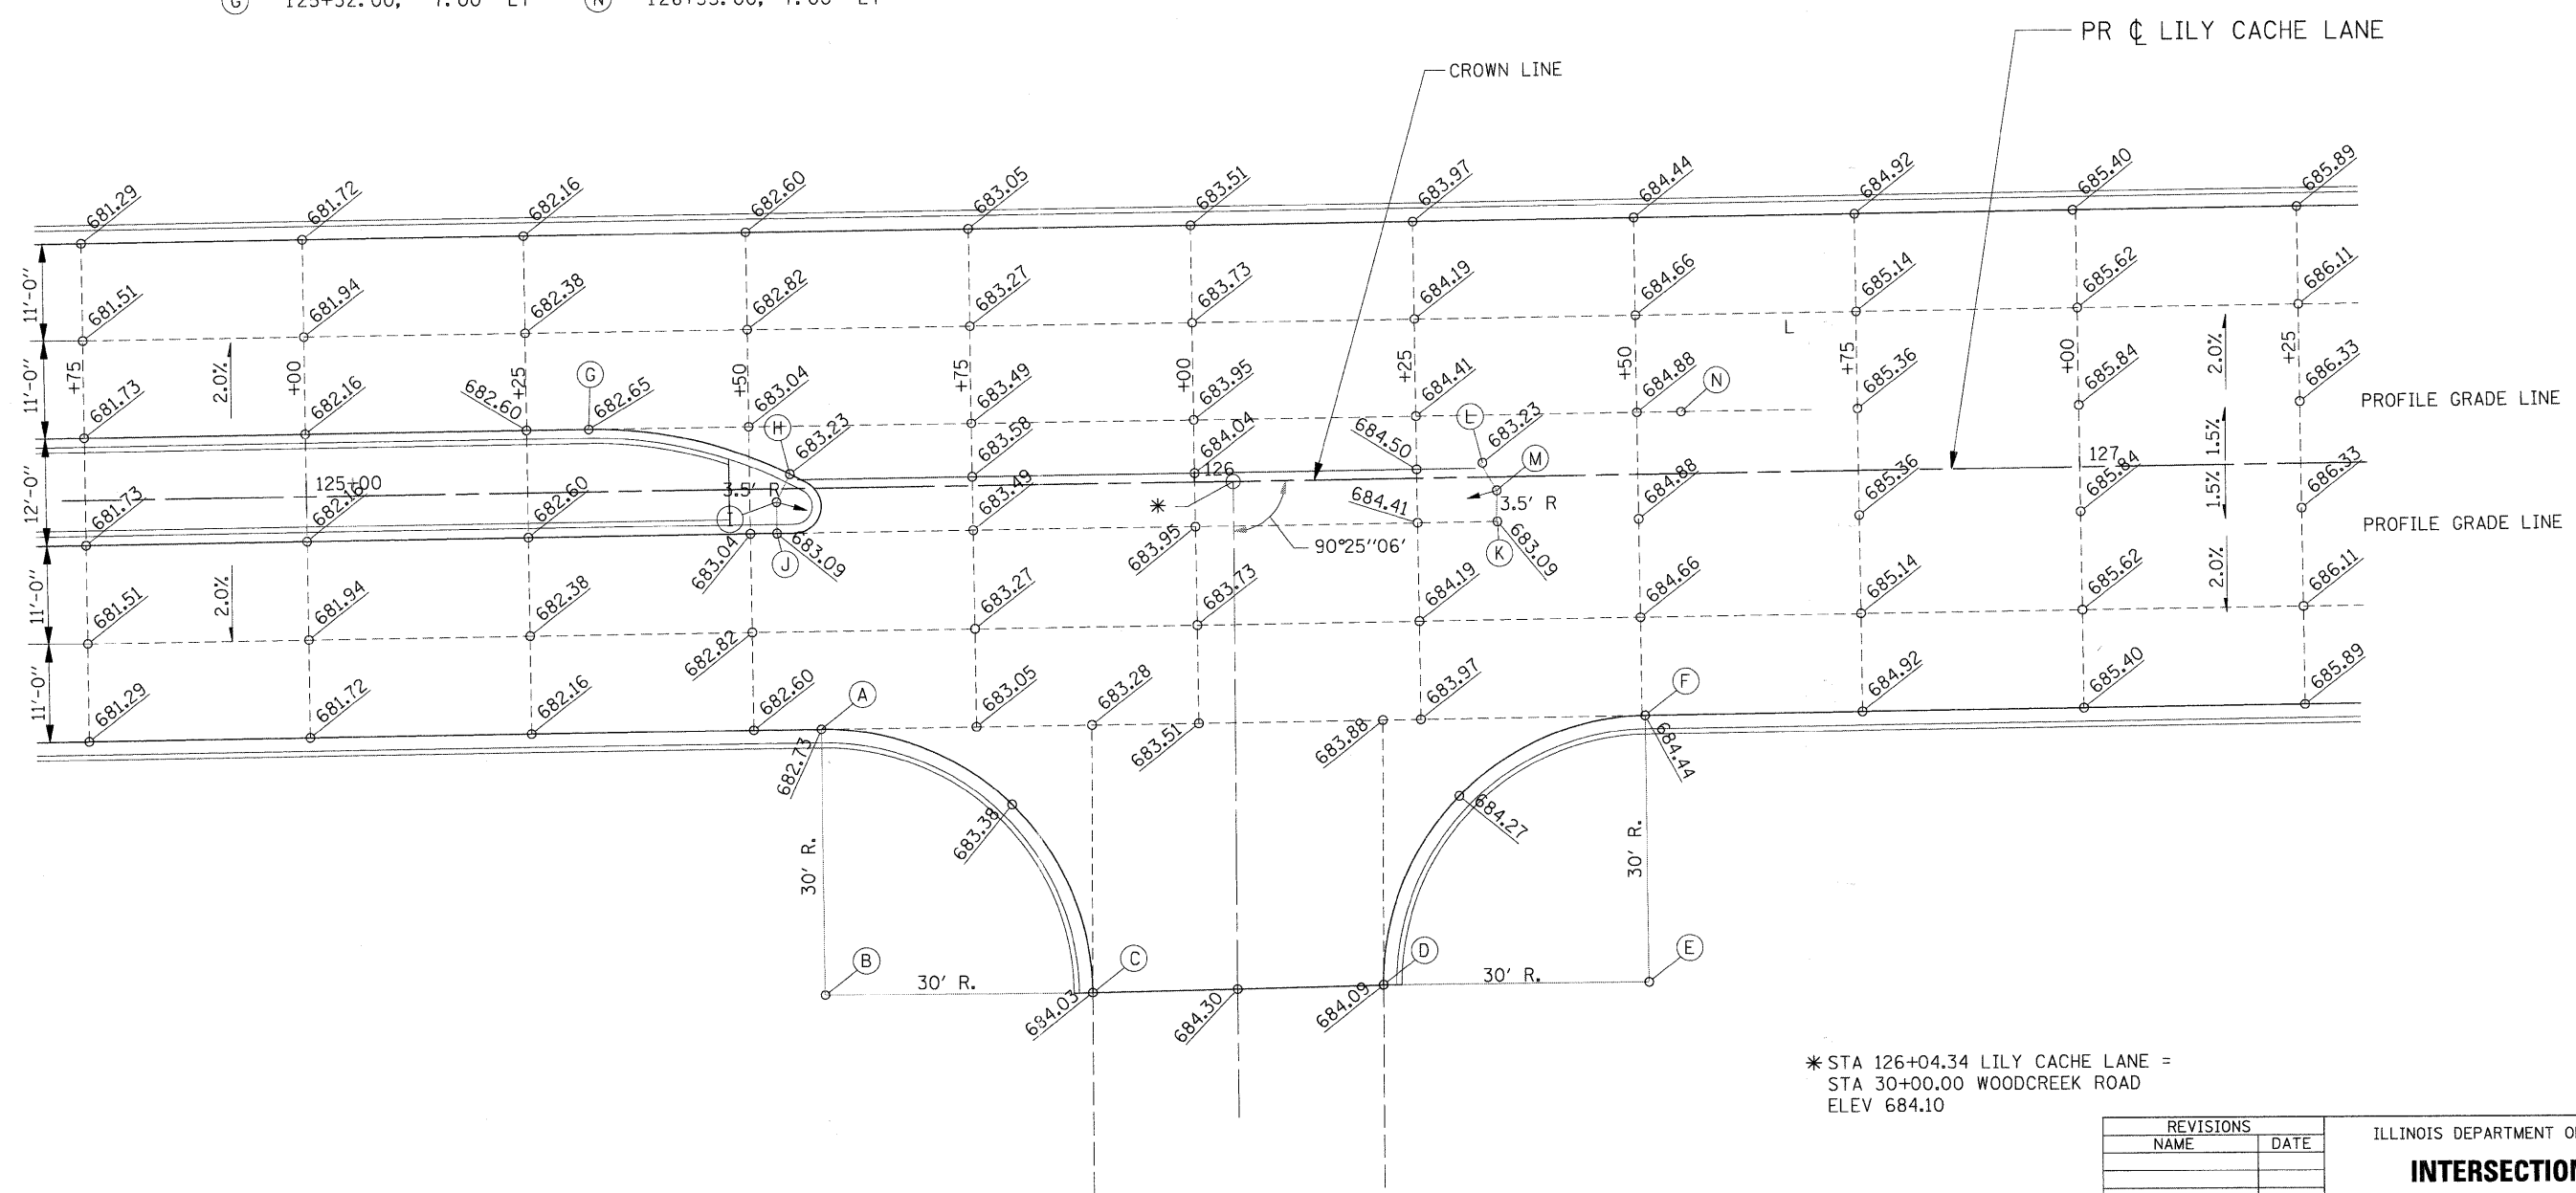

* STA 126+04.34 LILY CACHE LANE =
STA 30+00.00 WOODCREEK ROAD
ELEV 684.10

| REVISIONS | |
|-----------|------|
| NAME | DATE |
| | |
| | |
| | |
| | |
| | |
| | |
| | |
| | |
| | |
| | |

ILLINOIS DEPARTMENT OF TRANSPORTATION
INTERSECTION DETAILS
LILY CACHE LANE AND
WOODCREEK ROAD
SCALE: 1" = 10'
DATE: APRIL 9, 2009
DRAWN BY: JEB
CHECKED BY: CMS

PLOT DATE = #DATE#
FILE NAME = #FILE#
PLOT SCALE = #SCALE#
USER NAME = #USER#

#FILES#