
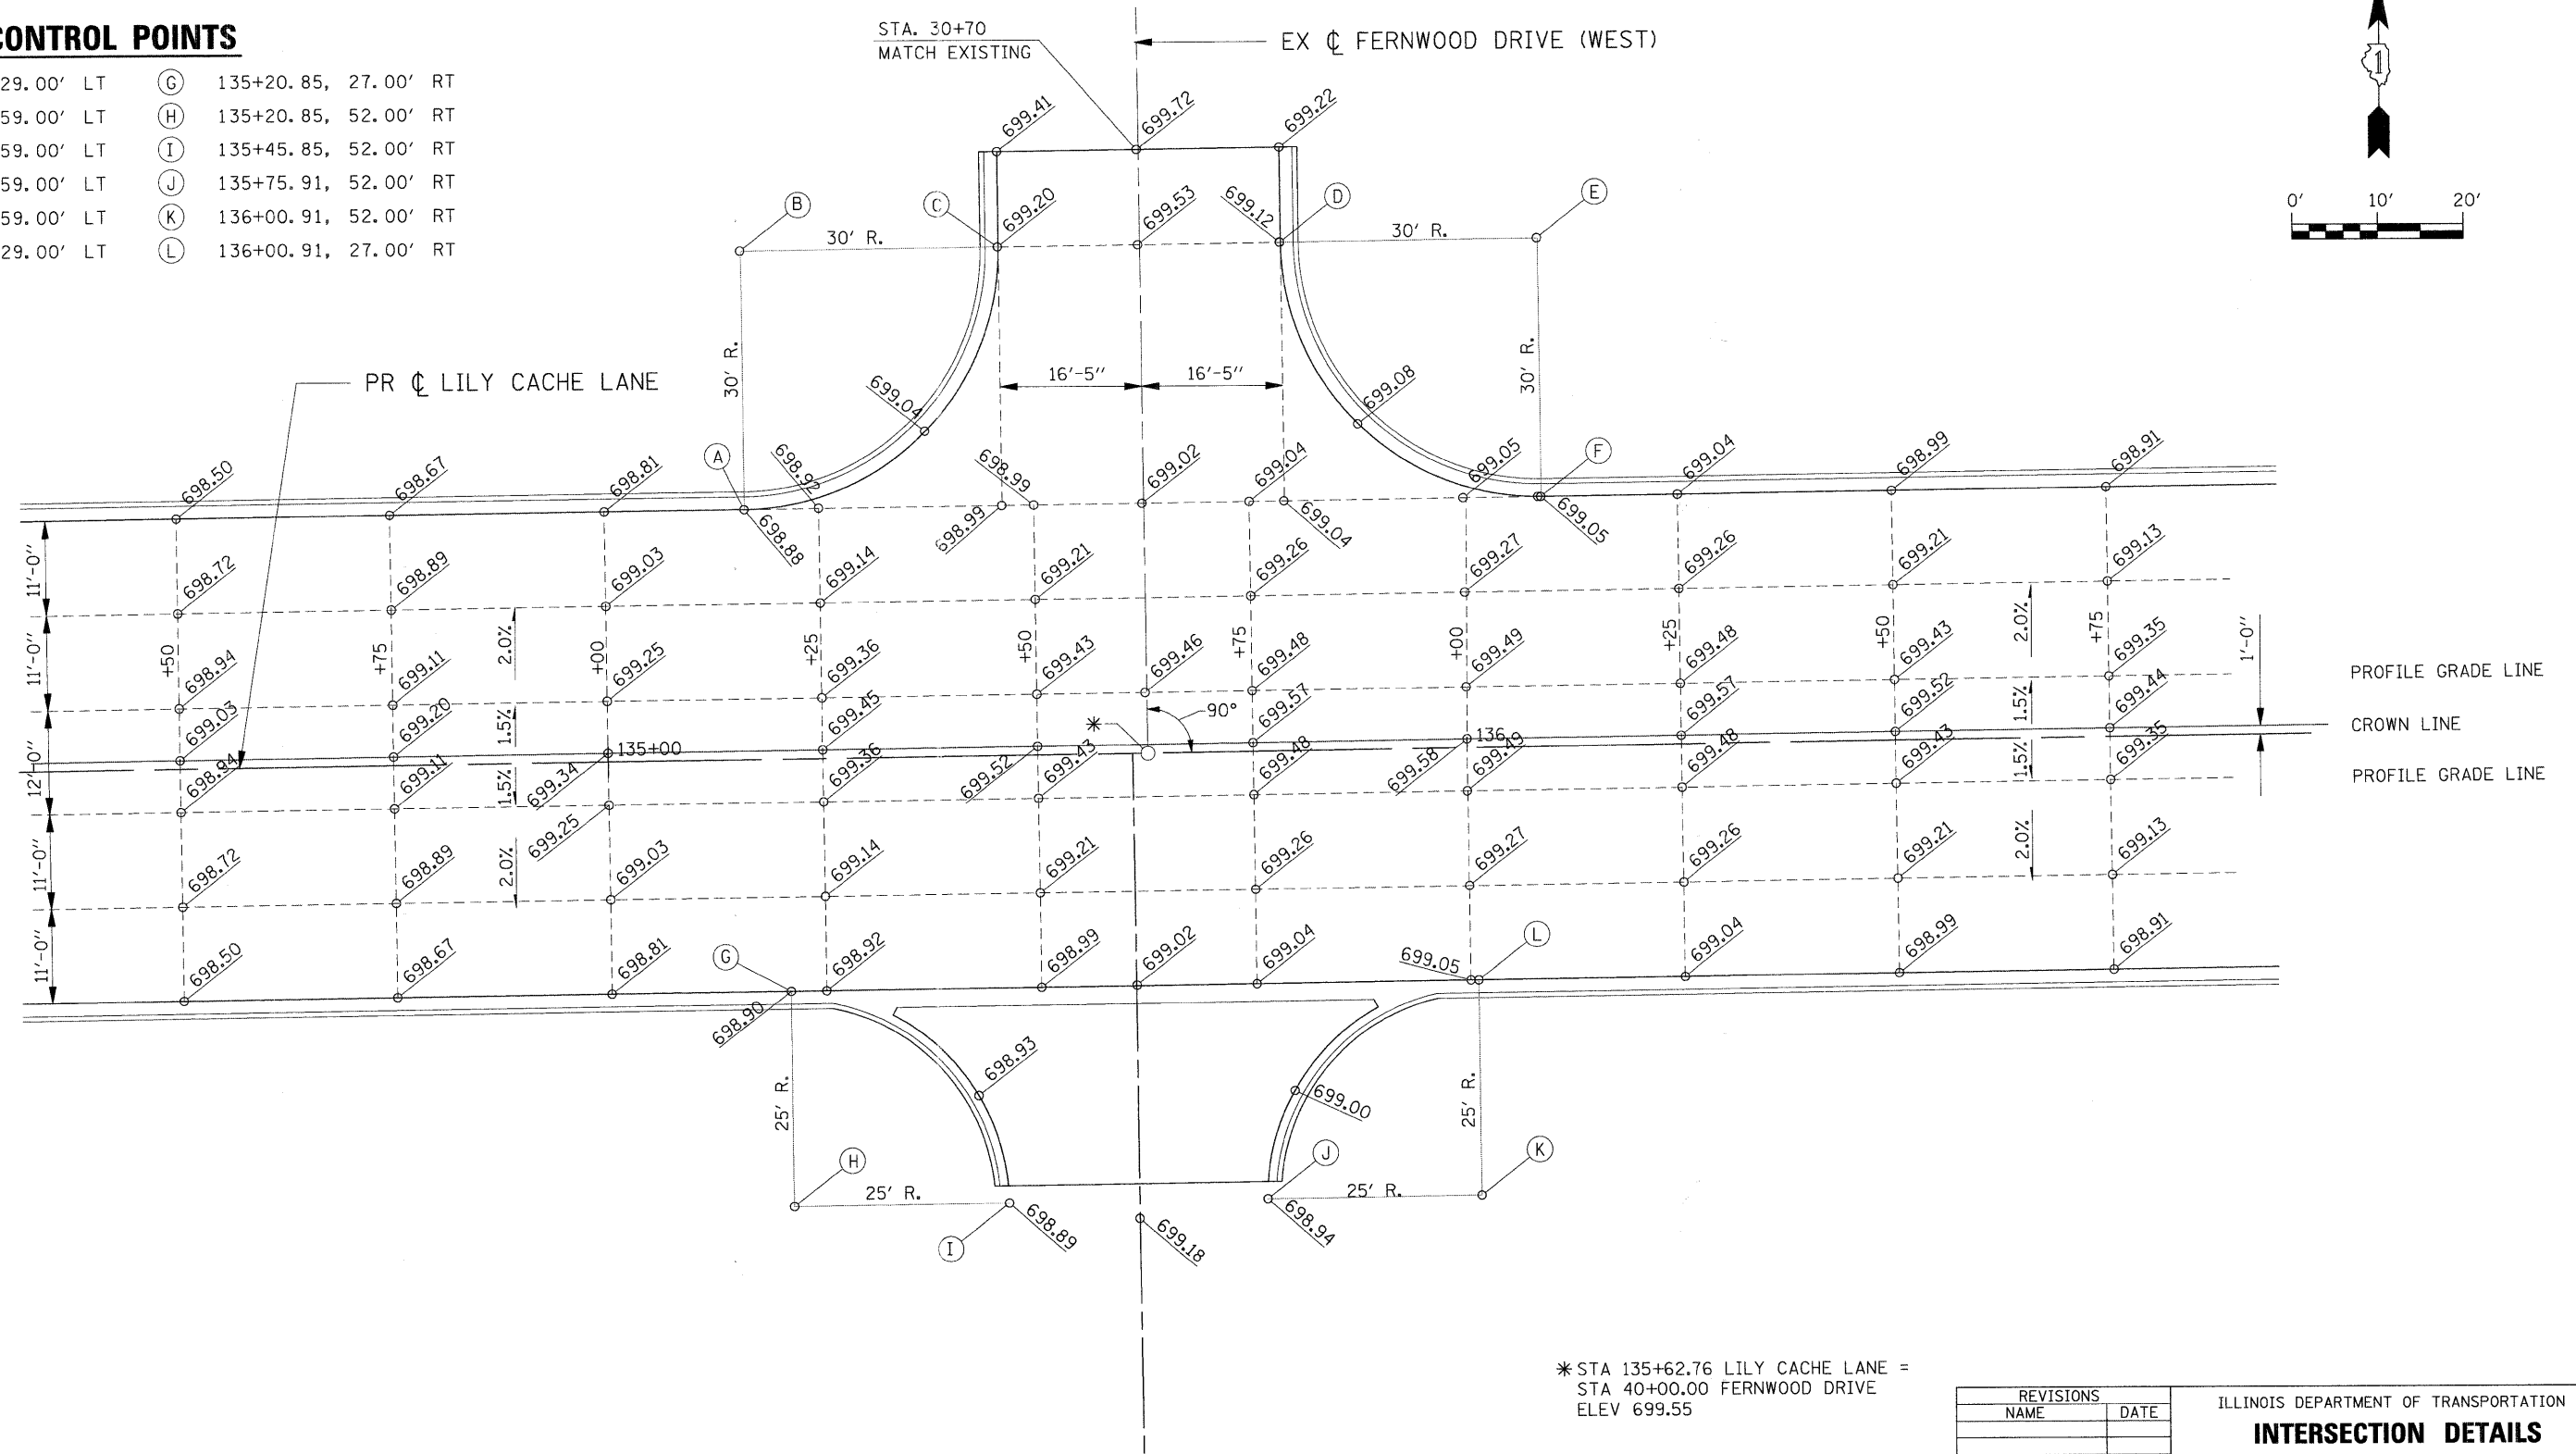


F.A.U. RTE.	SECTION	COUNTY	TOTAL SHEETS	SHEET NO.
1578	*	WILL	155	99
STA.		TO STA.		
FED. ROAD DIST. NO.	ILLINOIS	FED. AID PROJECT		

\* 06-00046-00-PV

**CONTROL POINTS**

- |                          |                          |
|--------------------------|--------------------------|
| (A) 135+16.36, 29.00' LT | (G) 135+20.85, 27.00' RT |
| (B) 135+16.36, 59.00' LT | (H) 135+20.85, 52.00' RT |
| (C) 135+46.36, 59.00' LT | (I) 135+45.85, 52.00' RT |
| (D) 135+79.15, 59.00' LT | (J) 135+75.91, 52.00' RT |
| (E) 136+09.15, 59.00' LT | (K) 136+00.91, 52.00' RT |
| (F) 136+09.15, 29.00' LT | (L) 136+00.91, 27.00' RT |

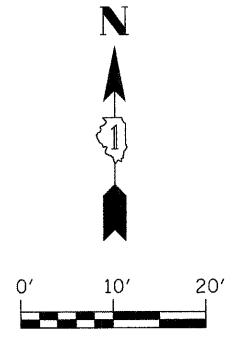

\* STA 135+62.76 LILY CACHE LANE =  
 STA 40+00.00 FERNWOOD DRIVE  
 ELEV 699.55

REVISIONS	
NAME	DATE

ILLINOIS DEPARTMENT OF TRANSPORTATION  
**INTERSECTION DETAILS**  
**LILY CACHE LANE AND**  
**FERNWOOD DRIVE**  
 SCALE: 1" = 10'  
 DATE: APRIL 9, 2009  
 DRAWN BY: JEB  
 CHECKED BY: CMS

PLOT DATE = #DATE#  
 FILE NAME = #FILE#  
 PLOT SCALE = #SCALE#  
 USER NAME = #USER#

#FILES#