



F.A.U. RTE.	SECTION	COUNTY	TOTAL SHEETS	SHEET NO.
1578	*	WILL	155	100

STA.	TO STA.
FED. ROAD DIST. NO.	ILLINOIS FED. AID PROJECT

\* 06-00046-00-PV

**CONTROL POINTS**

- (A) 138+21.51, 27.00' RT      (D) 138+87.22, 57.00' RT
- (B) 138+21.51, 57.00' RT      (E) 139+17.22, 57.00' RT
- (C) 138+51.51, 57.00' RT      (F) 139+17.22, 27.00' RT

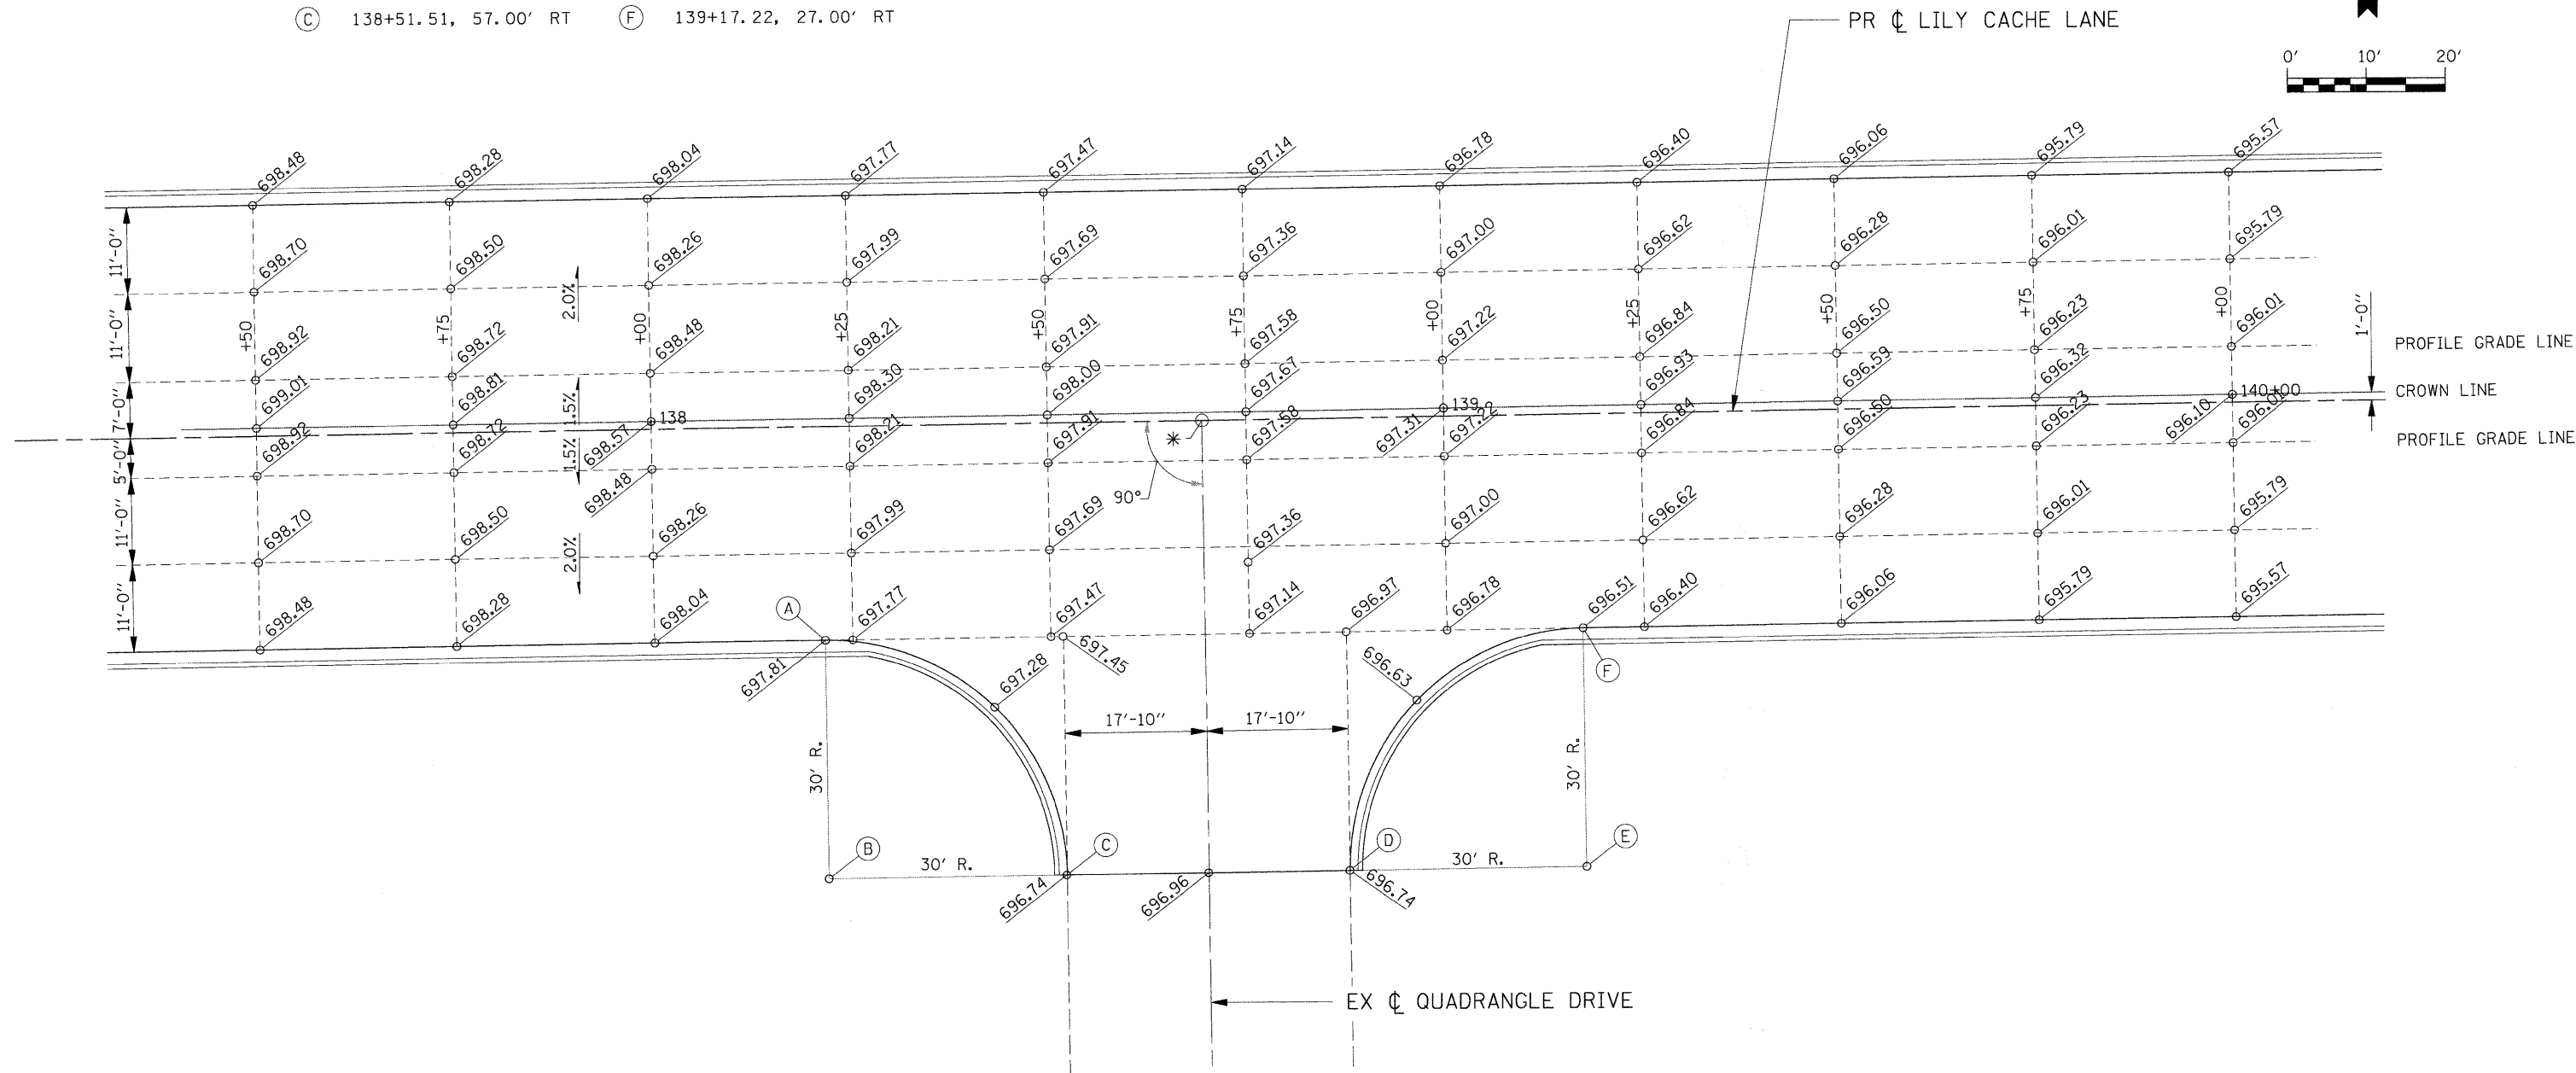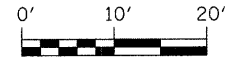

\* STA 138+69.42 LILY CACHE LANE =  
STA 50+00.00 QUADRANGLE DRIVE  
ELEV 698.18

REVISIONS	
NAME	DATE

ILLINOIS DEPARTMENT OF TRANSPORTATION  
**INTERSECTION DETAILS**  
**LILY CACHE LANE AND**  
**QUADRANGLE DRIVE**  
SCALE: 1" = 10'  
DATE: APRIL 9, 2009  
DRAWN BY: JEB  
CHECKED BY: CMS

PLOT DATE = #DATE#  
FILE NAME = #FILE#  
PLOT SCALE = #SCALE#  
USER NAME = #USER#

#FILES#