



F.A.U. RTE.	SECTION	COUNTY	TOTAL SHEETS	SHEET NO.
1578	*	WILL	155	102
STA.		TO STA.		
FED. ROAD DIST. NO.	ILLINOIS	FED. AID PROJECT		

* 06-00046-00-PV

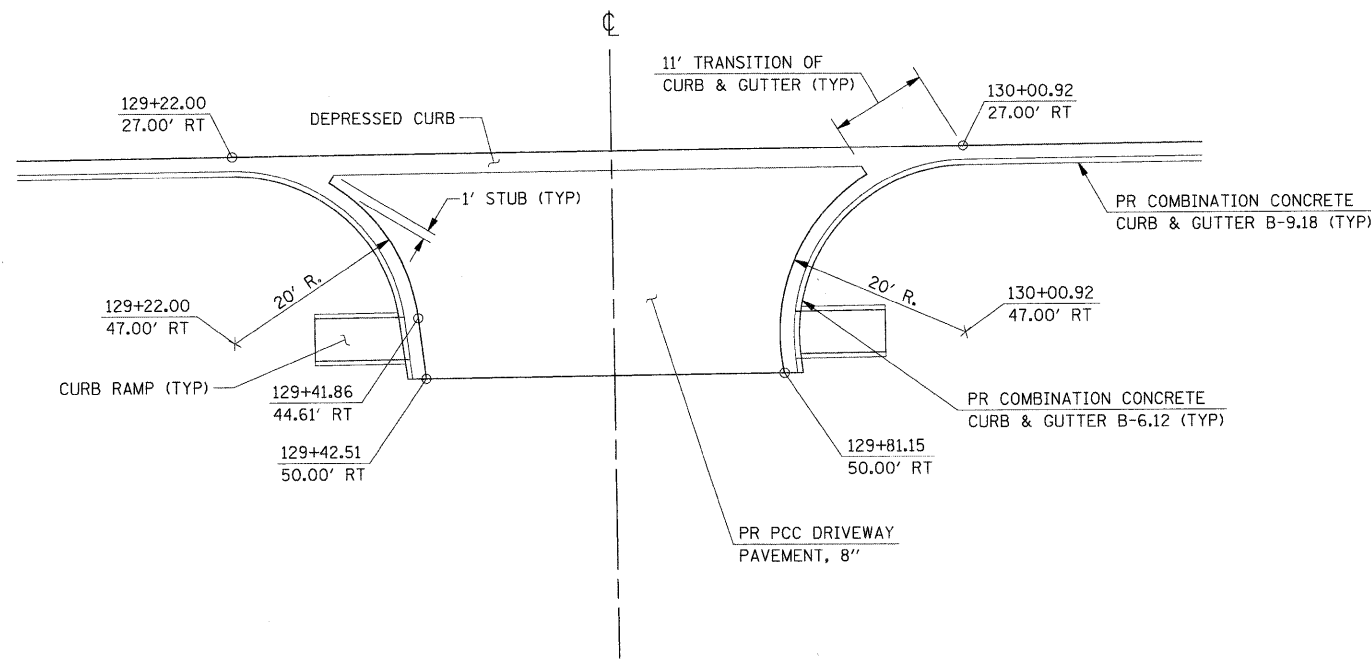


PLAN VIEW
CE RT STA. 129+63

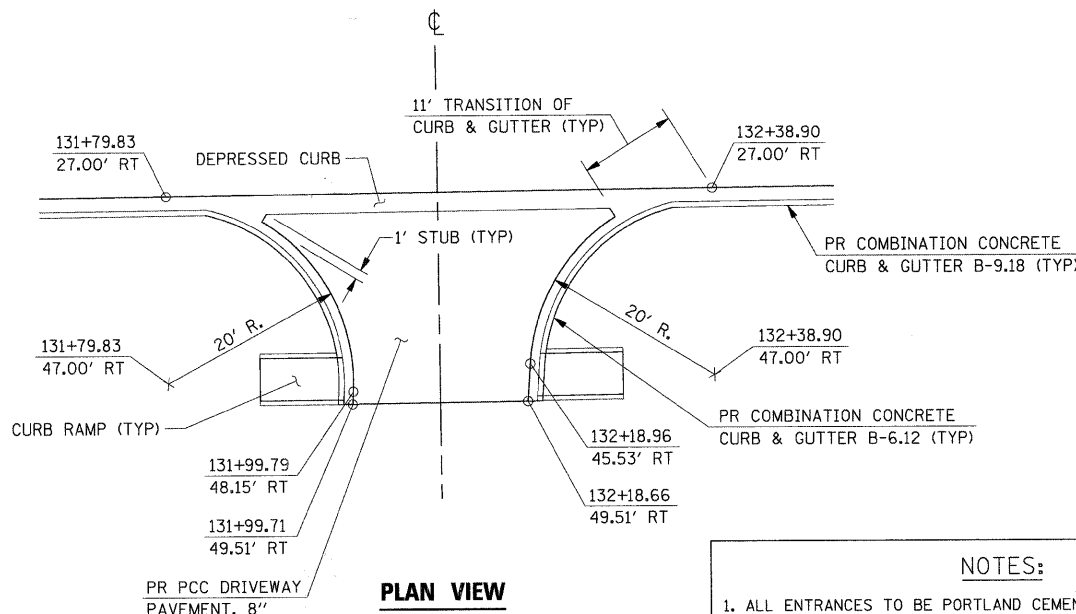


PLAN VIEW
CE RT STA. 132+09

- NOTES:**
- ALL ENTRANCES TO BE PORTLAND CEMENT CONCRETE (INCLUDING SIDEWALK THRU ENTRANCE)
PRIVATE ENTRANCE = 6"
COMMERCIAL ENTRANCE = 8"
 - REFER TO PLAN & PROFILE SHEETS OR ENTRANCE SCHEDULE FOR ENTRANCE TYPE, WIDTH LIMITS, AND LOCATION.
 - CROSS-SLOPE ON SIDEWALK THRU ENTRANCE SHALL REMAIN CONSTANT 2% AS SHOWN.
 - REPLACE SURFACE IN KIND BEYOND LIMITS OF PROPOSED CONCRETE DRIVE AS NEEDED WITHIN R-O-W OR EASEMENT LIMITS.
 - MAXIMUM ALLOWABLE LONGITUDINAL SLOPE ON DRIVEWAYS: 8.0%

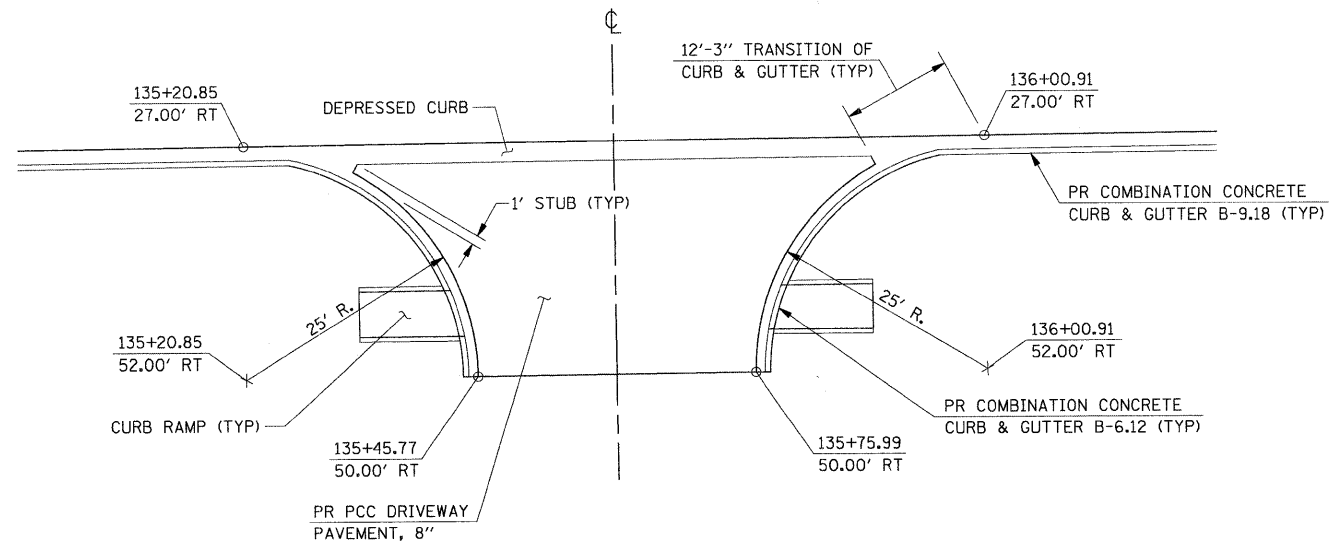

PLAN VIEW
CE RT STA. 135+61

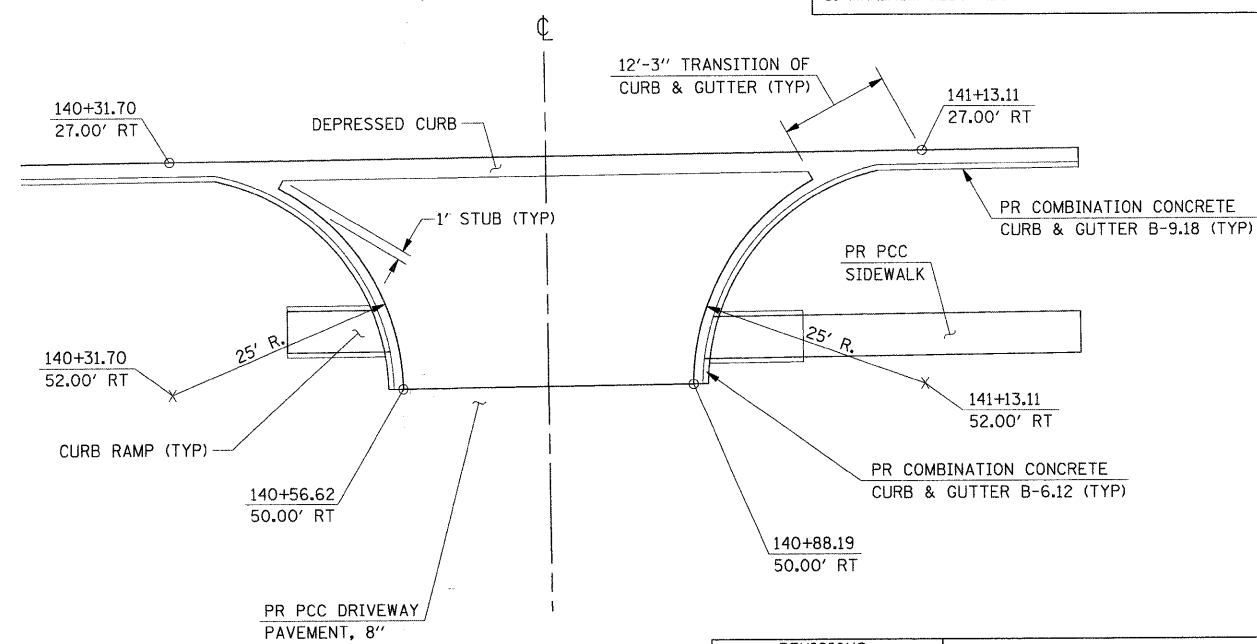

PLAN VIEW
CE RT STA. 140+72.5

REVISIONS	
NAME	DATE

ILLINOIS DEPARTMENT OF TRANSPORTATION

ENTRANCE DETAILS

SCALE: 1" = 10'

DATE: APRIL 9, 2009

DRAWN BY: JEB

CHECKED BY: CMS

PLOT DATE = 04/09/09
FILE NAME = 06FILES
PLOT SCALE = 0.5000
USER NAME = JEB

FILES