

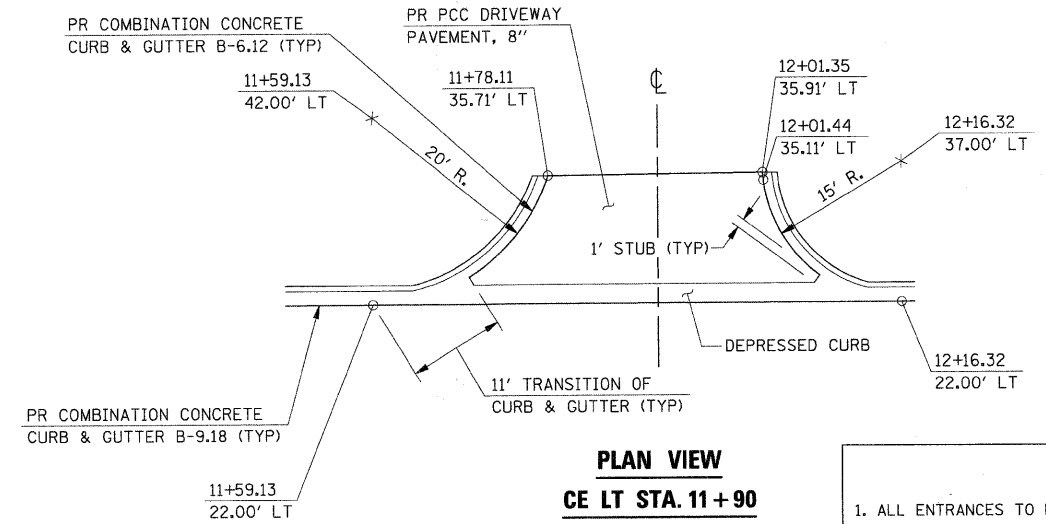
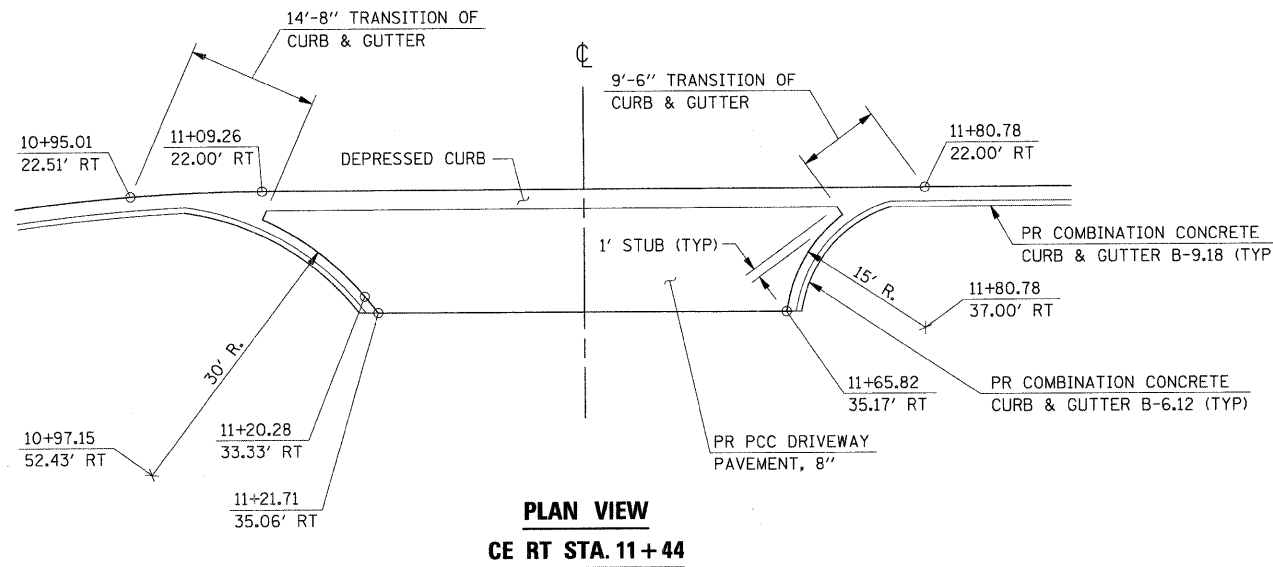
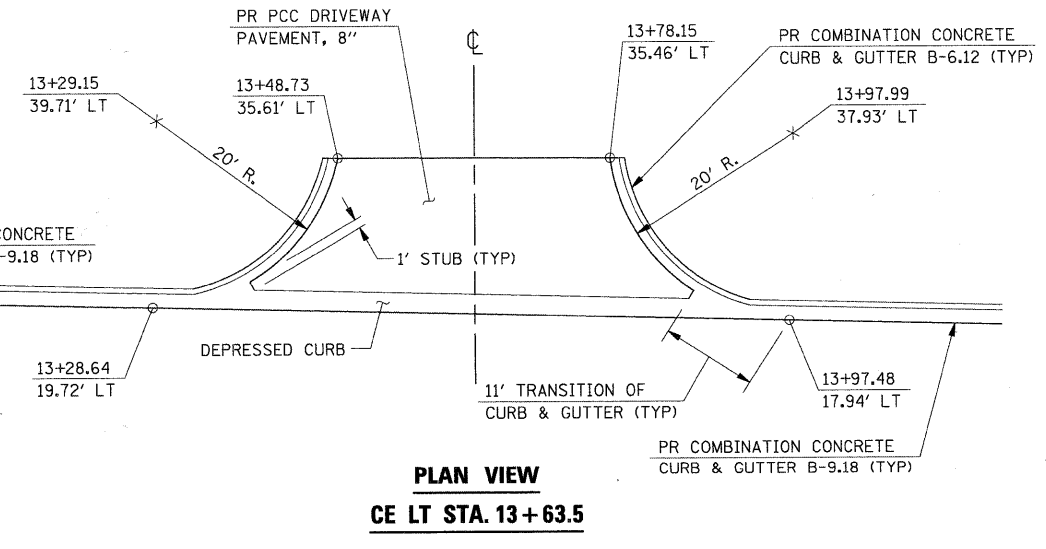


F.A.U. RTE.	SECTION	COUNTY	TOTAL SHEETS	SHEET NO.
1578	*	WILL	155	103
STA.		TO STA.		
FED. ROAD DIST. NO.	ILLINOIS	FED. AID PROJECT		

\* 06-00046-00-PV

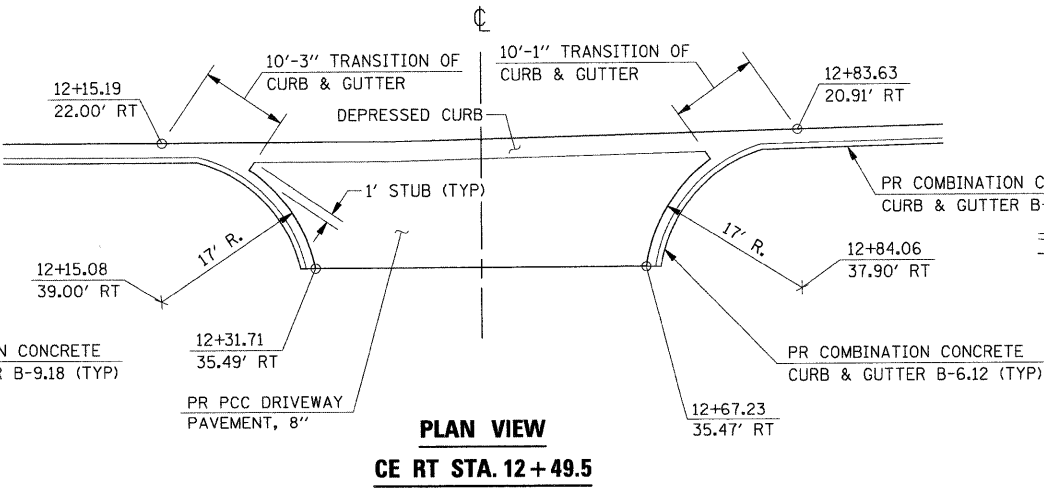

- NOTES:**
- ALL ENTRANCES TO BE PORTLAND CEMENT CONCRETE: (INCLUDING SIDEWALK THRU ENTRANCE)  
PRIVATE ENTRANCE = 6"  
COMMERCIAL ENTRANCE = 8"
  - REFER TO PLAN & PROFILE SHEETS OR ENTRANCE SCHEDULE FOR ENTRANCE TYPE, WIDTH LIMITS, AND LOCATION.
  - CROSS-SLOPE ON SIDEWALK THRU ENTRANCE SHALL REMAIN CONSTANT 2% AS SHOWN.
  - REPLACE SURFACE IN KIND BEYOND LIMITS OF PROPOSED CONCRETE DRIVE AS NEEDED WITHIN R-O-W OR EASEMENT LIMITS.
  - MAXIMUM ALLOWABLE LONGITUDINAL SLOPE ON DRIVEWAYS: 8.0%.

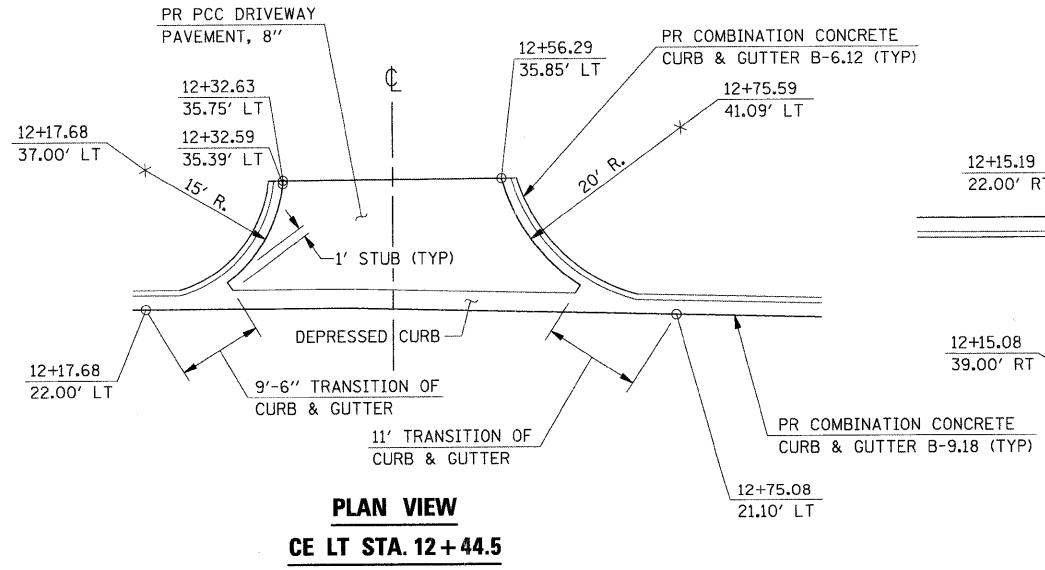

REVISIONS	
NAME	DATE

ILLINOIS DEPARTMENT OF TRANSPORTATION

**ENTRANCE DETAILS**

SCALE: 1" = 10'

DATE: APRIL 9, 2009

DRAWN BY: JEB

CHECKED BY: CMS

PLOT DATE = #DATE#  
 PLOT NAME = #FILE#  
 PLOT SCALE = #SCALE#  
 USER NAME = #USER#

#FILES#