


F.A.U. RTE.	SECTION	COUNTY	TOTAL SHEETS	SHEET NO.
1578	*	WILL	155	104


STA. 104+70 TO STA. 116+00

FED. ROAD DIST. NO. ILLINOIS FED. AID PROJECT

* 06-00046-00-PV

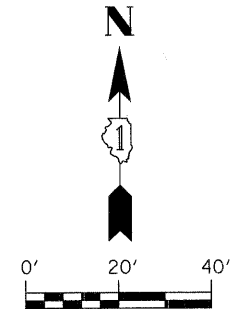

**IMPROVEMENT BEGINS
STA. 101+30.00**

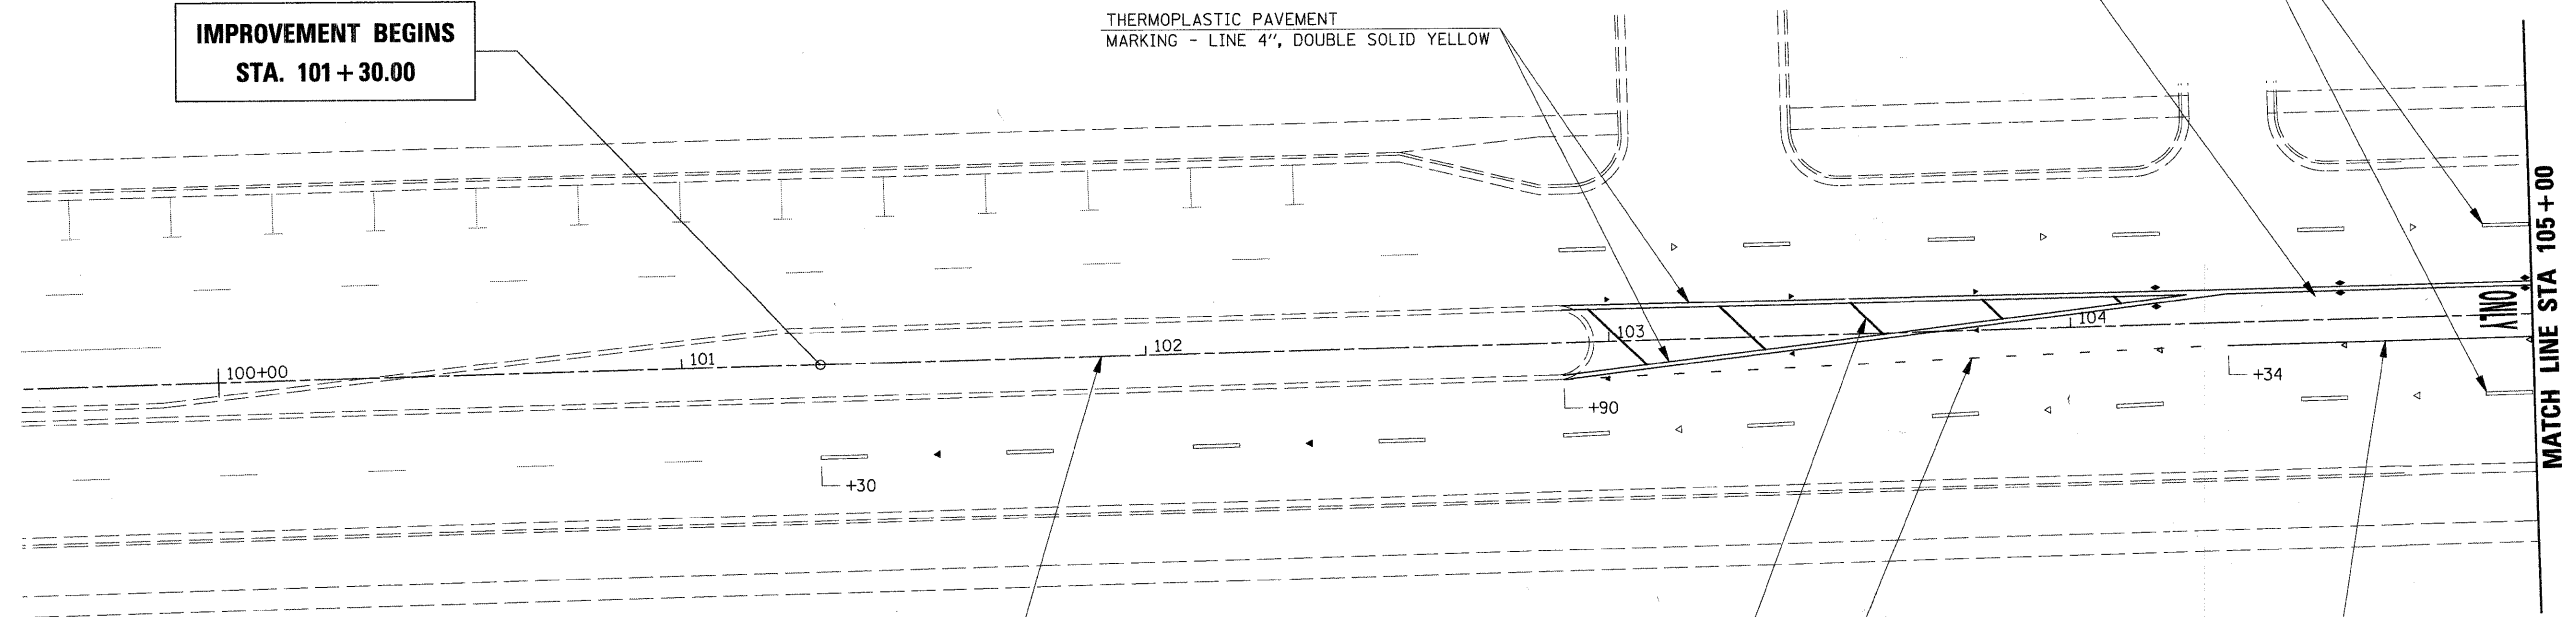

THERMOPLASTIC PAVEMENT
MARKING - LINE 4", DOUBLE SOLID YELLOW

THERMOPLASTIC PAVEMENT
MARKING - LETTERS & SYMBOLS (TYP)

THERMOPLASTIC PAVEMENT
MARKING - LINE 4", WHITE SKIP-DASH
(10' LINE - 30' SKIP)

THERMOPLASTIC PAVEMENT
MARKING - LINE 12", SOLID YELLOW
45° DIAGONAL @ 15' CTR-CTR

THERMOPLASTIC PAVEMENT
MARKING - LINE 6", WHITE DOTTED
(2' LINE - 6' SKIP)

THERMOPLASTIC PAVEMENT
MARKING - LINE 6", SOLID WHITE

LEGEND	
▶	ONE - WAY AMBER MARKER
▷	ONE - WAY CRYSTAL MARKER
◆	TWO - WAY AMBER MARKER

REVISIONS	
NAME	DATE

ILLINOIS DEPARTMENT OF TRANSPORTATION

**SIGNING &
PAVEMENT MARKING**

STA 100+00 TO STA. 105+00

SCALE: 1" = 20'
DATE: APRIL 9, 2009

DRAWN BY: JEB
CHECKED BY: CMS

PLOT DATE = #DATE#
FILE NAME = #FILE#
PLOT SCALE = #SCALE#
USER NAME = #USER#

#FILES#