



F.A.U. RTE.	SECTION	COUNTY	TOTAL SHEETS	SHEET NO.
1578	*	WILL	155	108

STA. 139+35 TO STA. 145+10

FED. ROAD DIST. NO. ILLINOIS FED. AID PROJECT

\* 06-00046-00-PV

LEGEND	
▶	ONE - WAY AMBER MARKER
▽	ONE - WAY CRYSTAL MARKER
◆	TWO - WAY AMBER MARKER

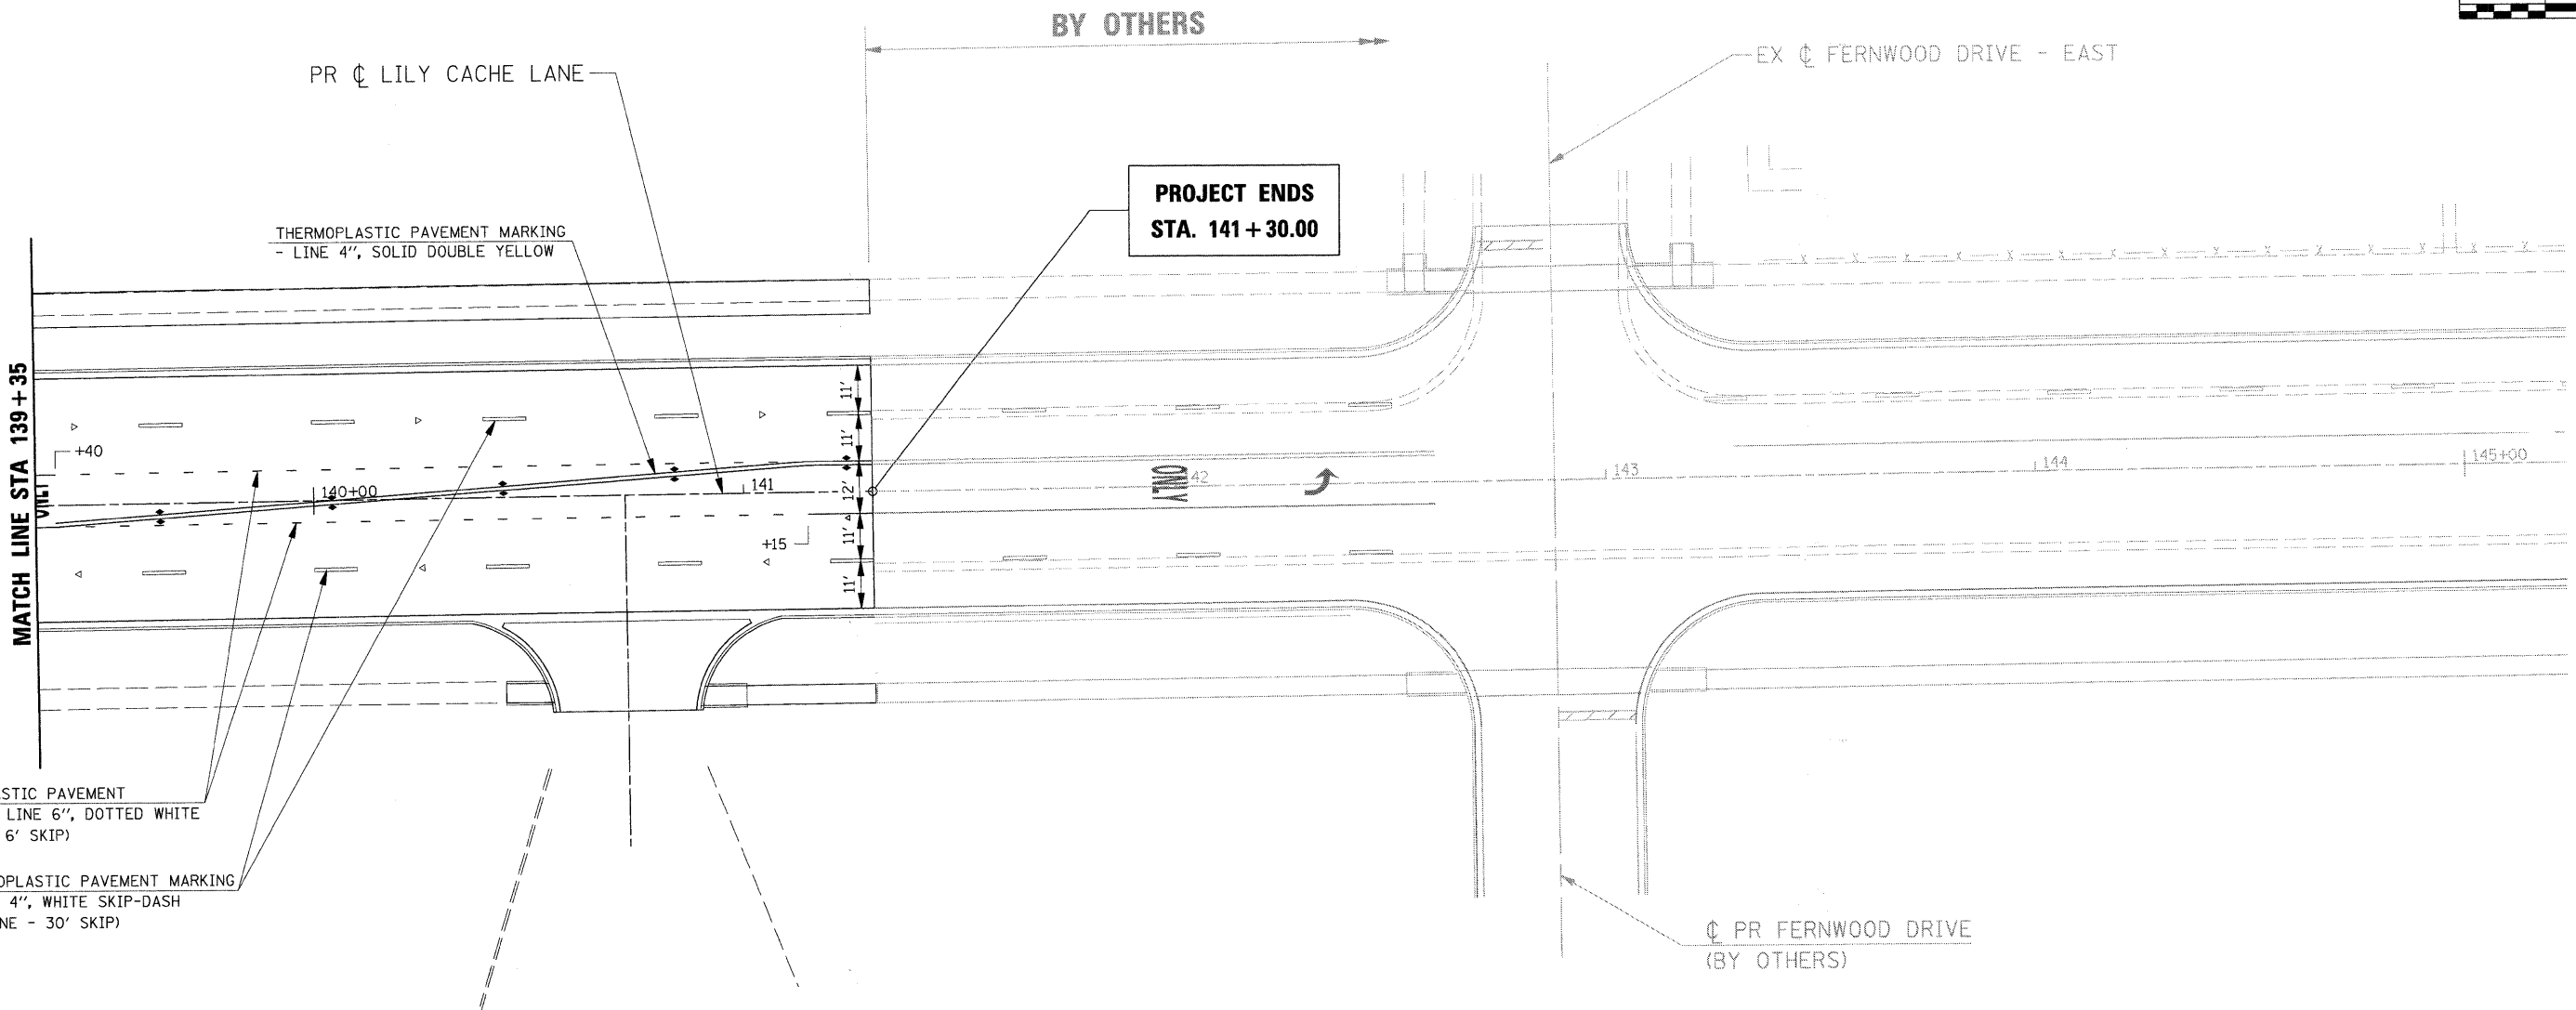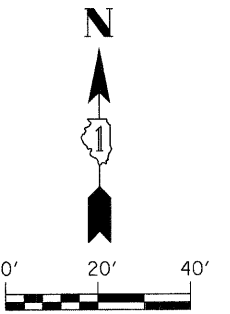

THERMOPLASTIC PAVEMENT MARKING  
- LINE 4", SOLID DOUBLE YELLOW

**PROJECT ENDS  
STA. 141 + 30.00**

**MATCH LINE STA 139 + 35**

THERMOPLASTIC PAVEMENT MARKING - LINE 6", DOTTED WHITE (2' LINE - 6' SKIP)

THERMOPLASTIC PAVEMENT MARKING - LINE 4", WHITE SKIP-DASH (10' LINE - 30' SKIP)

REVISIONS	
NAME	DATE

ILLINOIS DEPARTMENT OF TRANSPORTATION  
**SIGNING & PAVEMENT MARKING**  
**STA 139+35 TO STA 141+30**  
SCALE: 1" = 20'  
DATE: APRIL 9, 2009  
DRAWN BY: JEB  
CHECKED BY: CMS

PLOT DATE = #DATE#  
FILE NAME = #FILE#  
PLOT SCALE = #SCALE#  
USER NAME = #USER#

#FILES#