
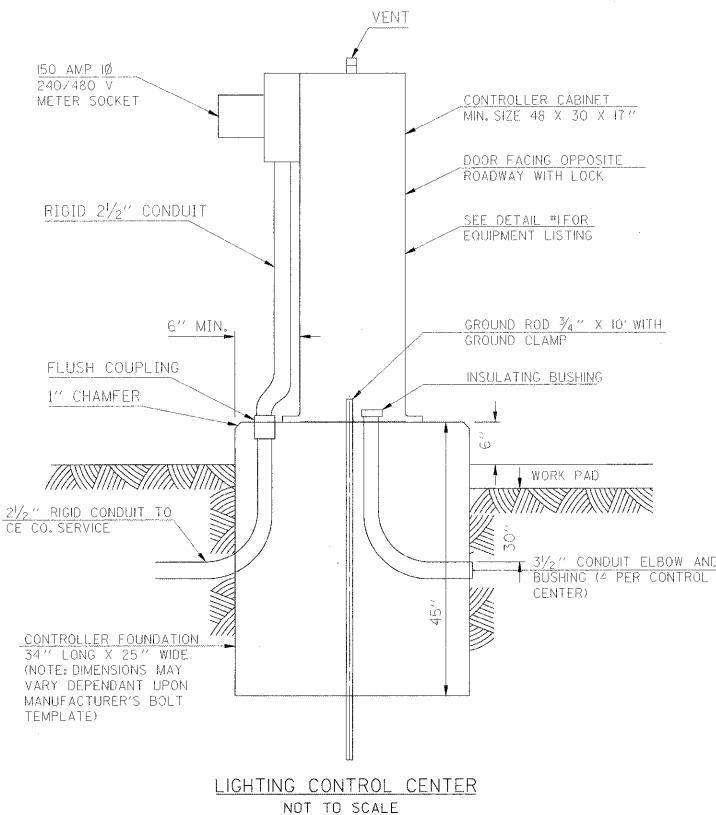
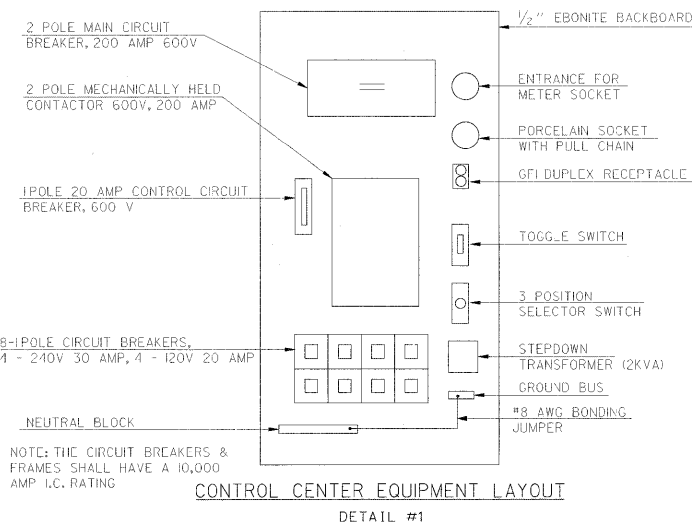
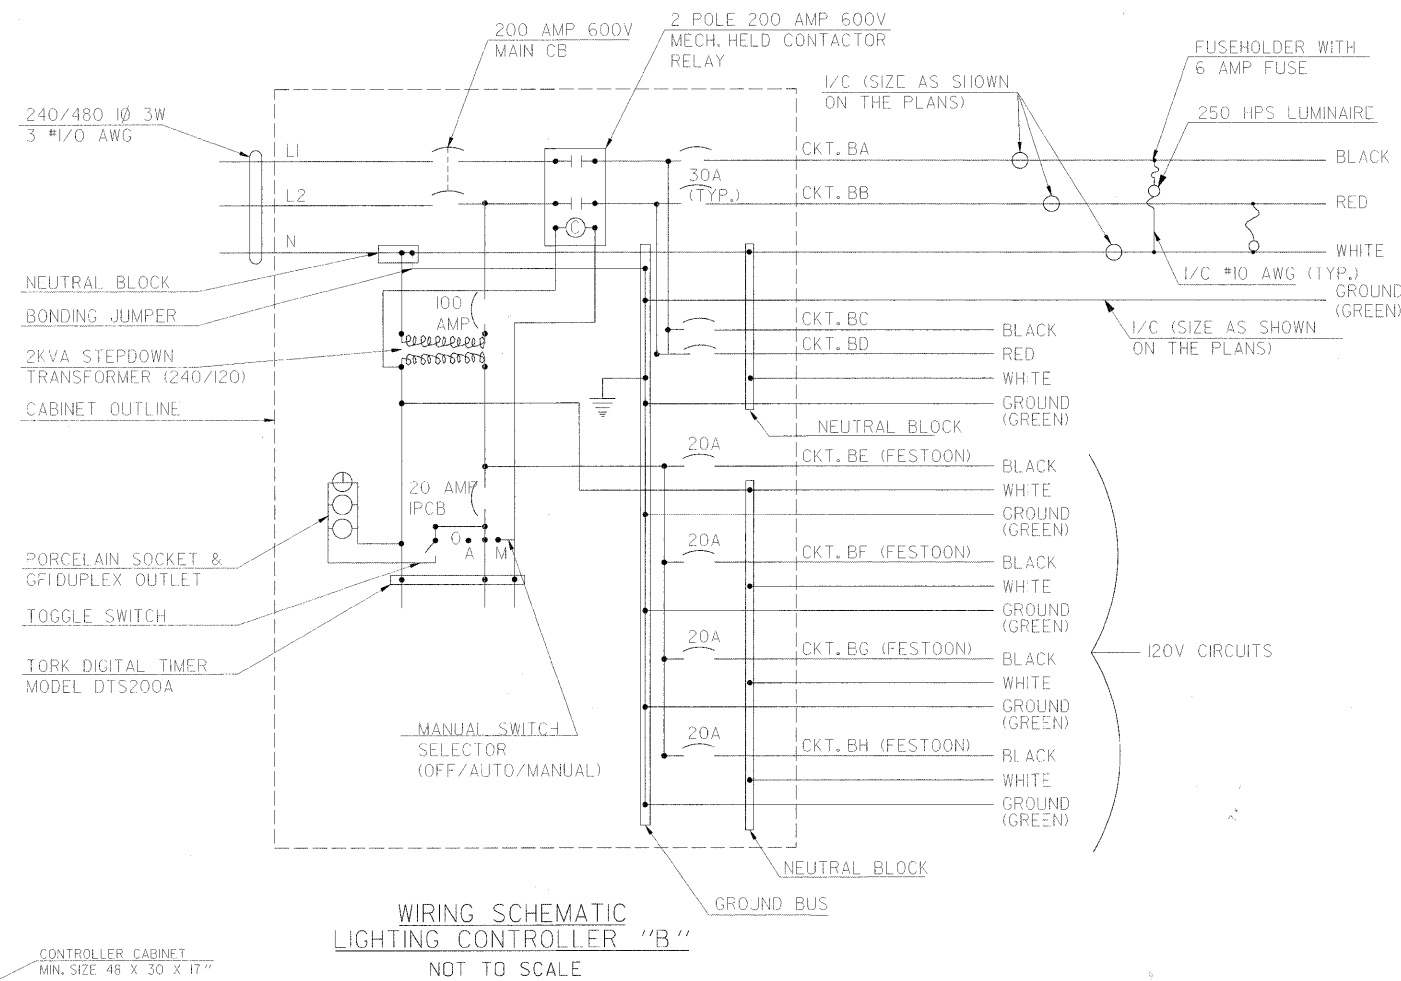


|                     |          |                  |              |           |
|---------------------|----------|------------------|--------------|-----------|
| CONTRACT NO.        |          |                  |              |           |
| F.A.U. RTE.         | SECTION  | COUNTY           | TOTAL SHEETS | SHEET NO. |
| 1578                | *        | WILL             | 155          | 127       |
| STA.                |          | TO STA.          |              |           |
| FED. ROAD DIST. NO. | ILLINOIS | FED. AID PROJECT |              |           |
| * 06-00046-00-PF    |          |                  |              |           |

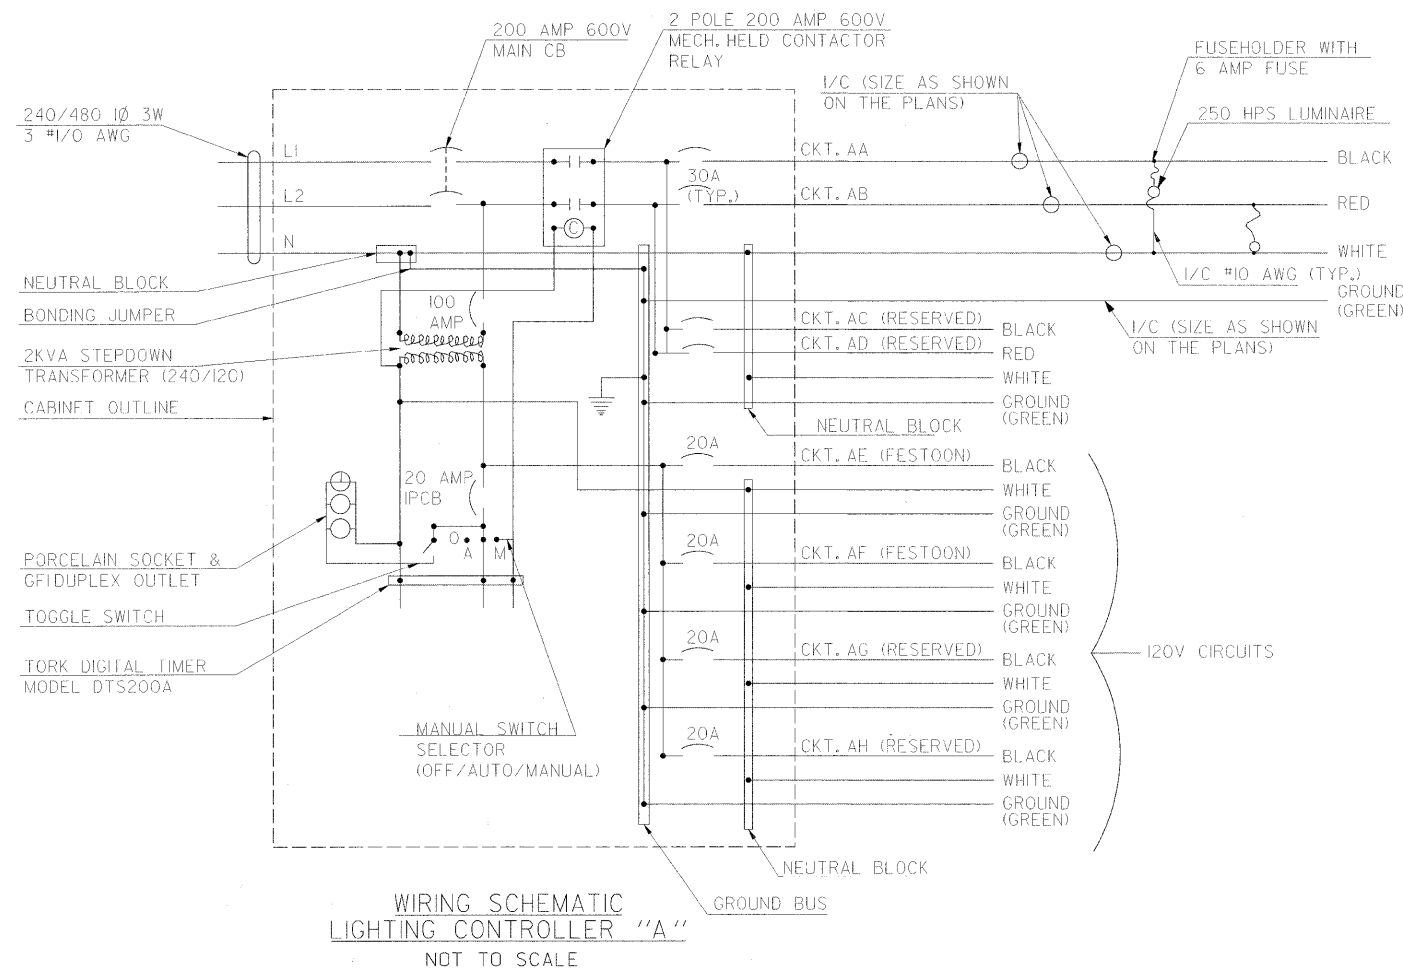

| REVISIONS |      |
|-----------|------|
| NAME      | DATE |
|           |      |
|           |      |
ILLINOIS DEPARTMENT OF TRANSPORTATION

**LIGHTING DETAILS**

SCALE: N.T.S.  
DATE: 03/31/2009

DRAWN BY: NMR  
CHECKED BY: DJL

PLOT DATE = 4/1/2009  
 PLOT SCALE = 8000000 / IN  
 USER NAME = MUSEB8

#FILES