


| F.A.U. RTE. | SECTION | COUNTY | TOTAL SHEETS | SHEET NO. |
|-------------------------|---------|---------------------------|--------------|-----------|
| 1578 | * | WILL | 155 | 131 |
| STA. 106+00.00 | | TO STA. 107+89.00 | | |
| FED. ROAD DIST. NO. 140 | | ILLINOIS FED. AID PROJECT | | |
| *06-00046-00-PV | | | | |

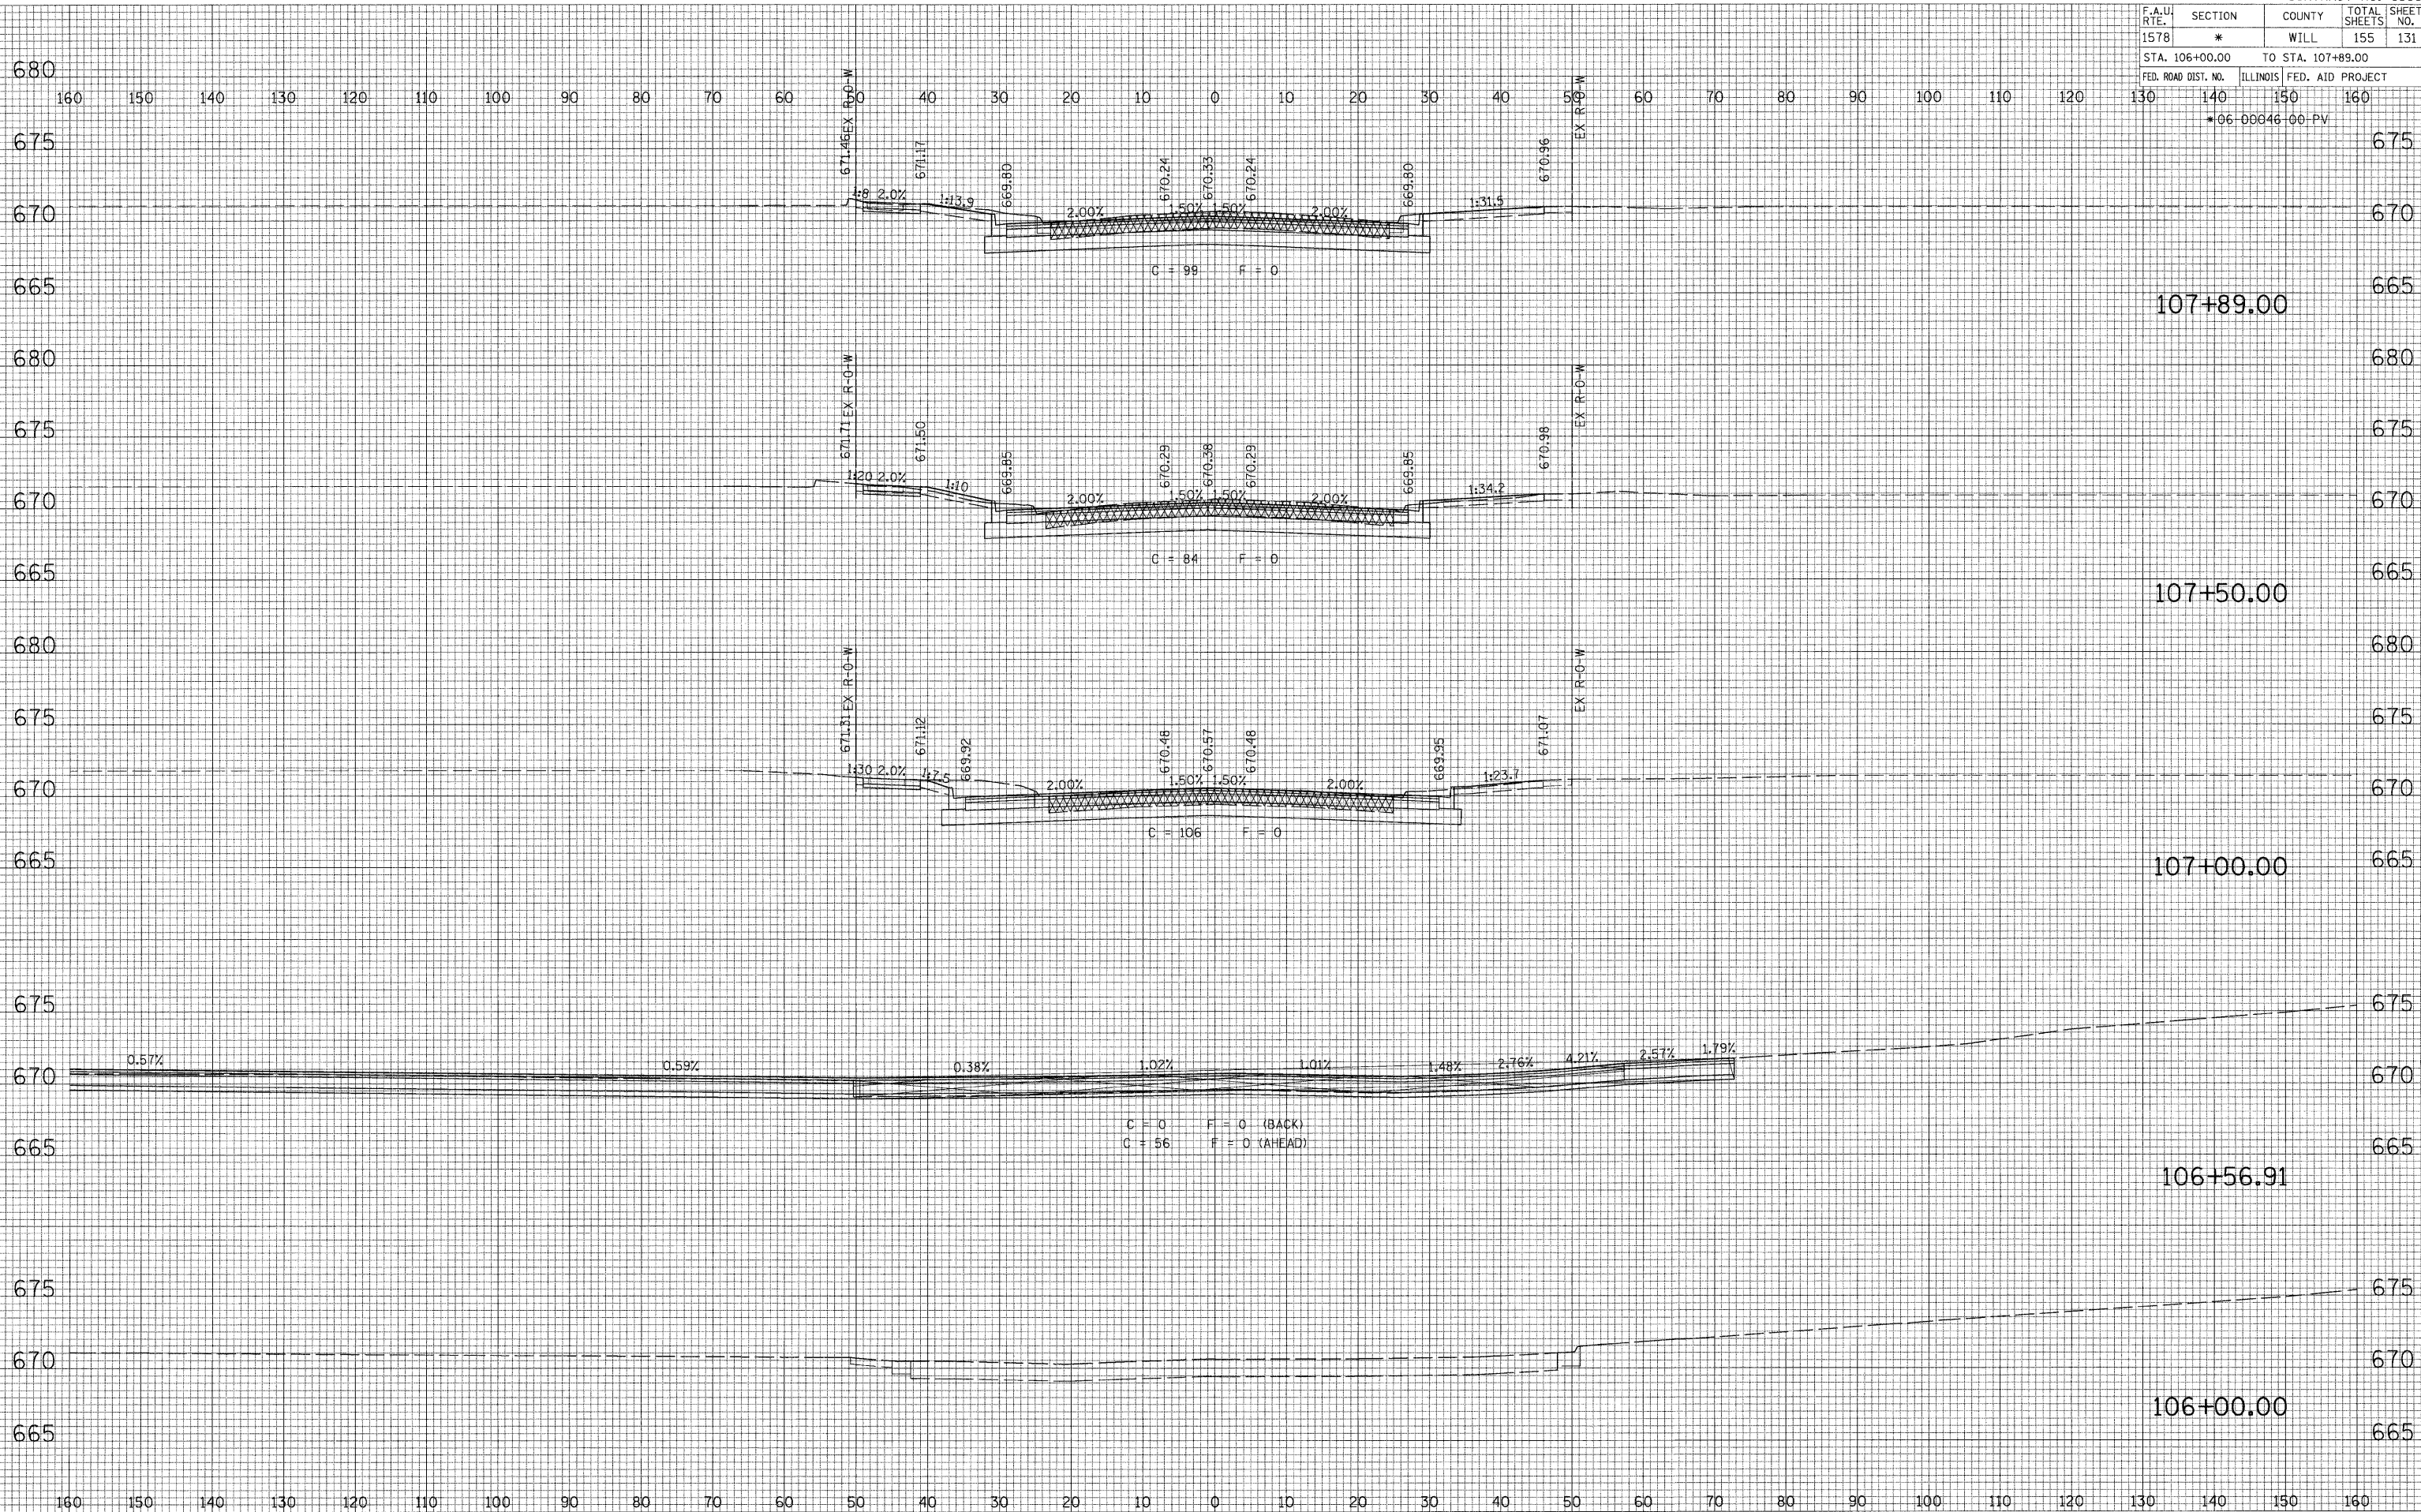

FINAL SURVEY PLOTTED TEMPLATE AREAS CHECKED

BY _____ DATE _____

NO. _____

ORIGINAL SURVEY PLOTTED TEMPLATE AREAS CHECKED

BY _____ DATE _____

NO. _____

PLOT DATE = *DATE*
 FILE NAME = *FILE*
 USER NAME = *USER*
 USER NAME = *USER*