


F.A.U. RTE.	SECTION	COUNTY	TOTAL SHEETS	SHEET NO.
1578	*	WILL	155	132
STA. 108+00.00		TO STA. 110+00.00		
FED. ROAD DIST. NO.		ILLINOIS FED. AID PROJECT		
*06-00046-00-PV				

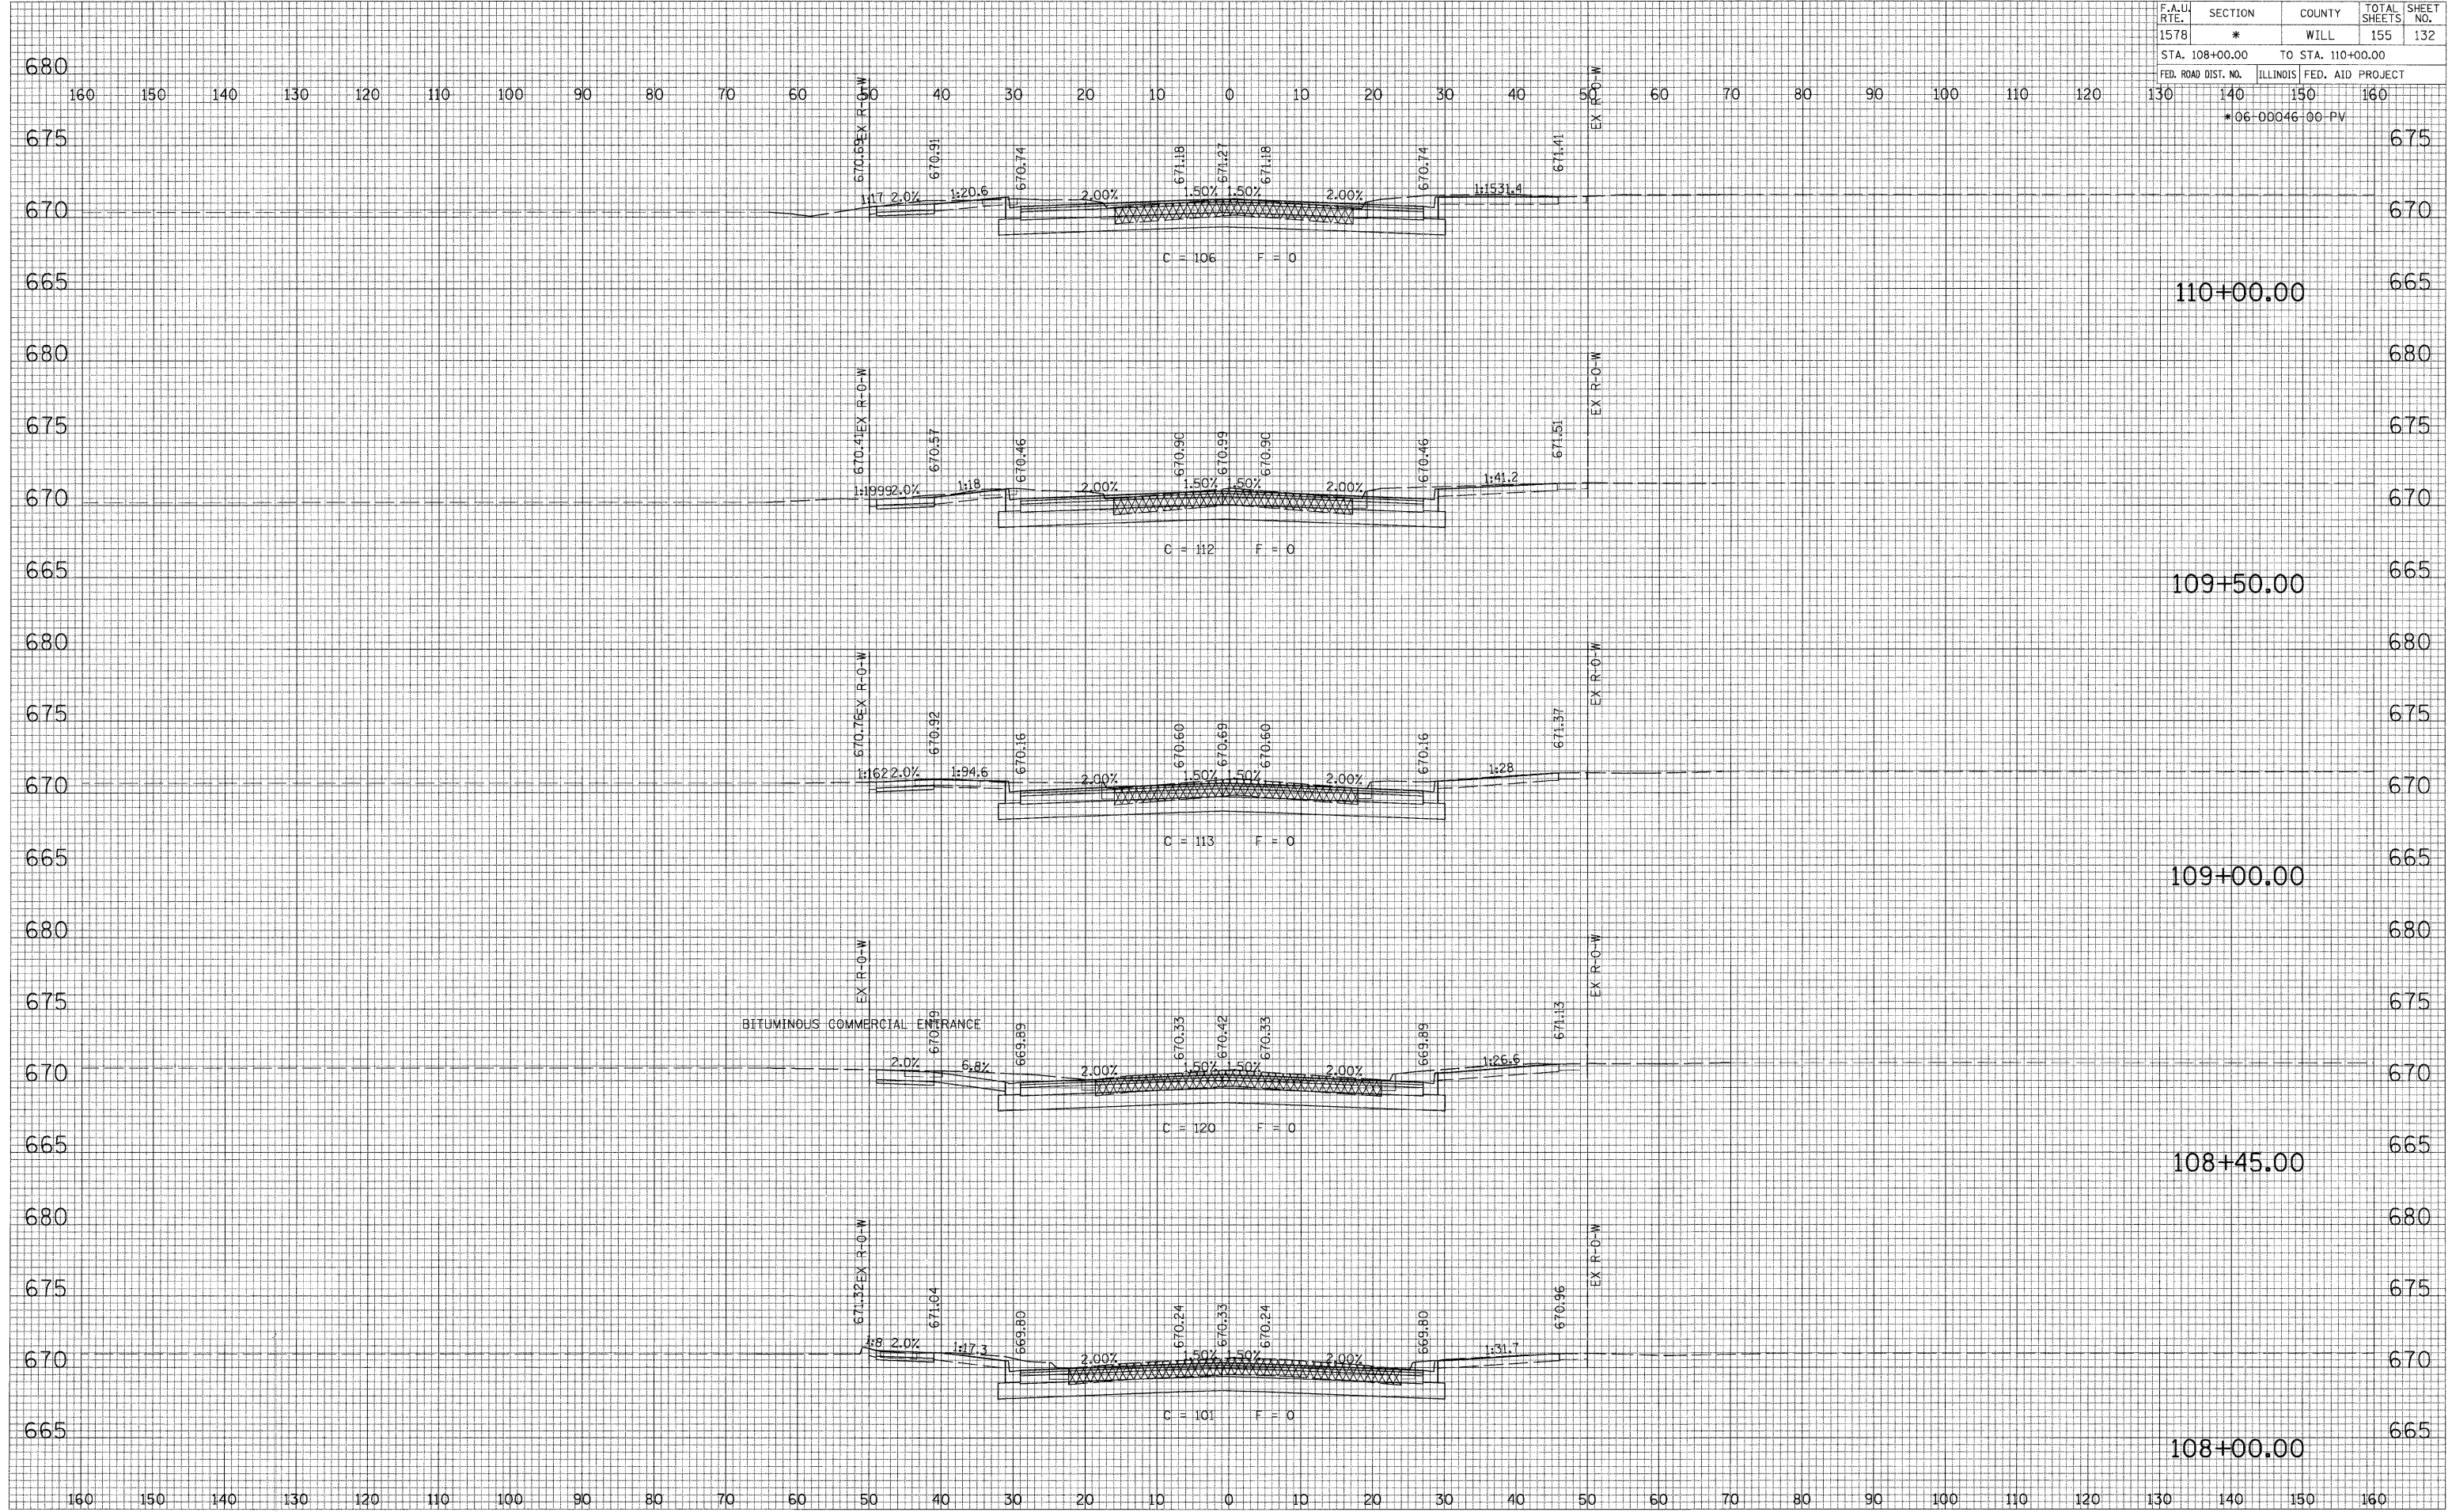

DATE: _____
 BY: _____
 SURVEY PLOTTED _____
 TEMPLATE AREAS CHECKED _____
 FINAL SURVEY NOTE BOOK NO. _____

DATE: _____
 BY: _____
 SURVEY PLOTTED _____
 TEMPLATE AREAS CHECKED _____
 ORIGINAL SURVEY NOTE BOOK NO. _____

PLOT DATE = 04/28/08
 FILE NAME = 06LILLY
 USER NAME = JUSERS