


F.A.U. R.T.E.	SECTION	COUNTY	TOTAL SHEETS	SHEET NO.
1578	*	WILL	155	134
STA. 112+50.00		TO STA. 114+00.00		
FED. ROAD DIST. NO.		ILLINOIS FED. AID PROJECT		

*06 00046 00 PV

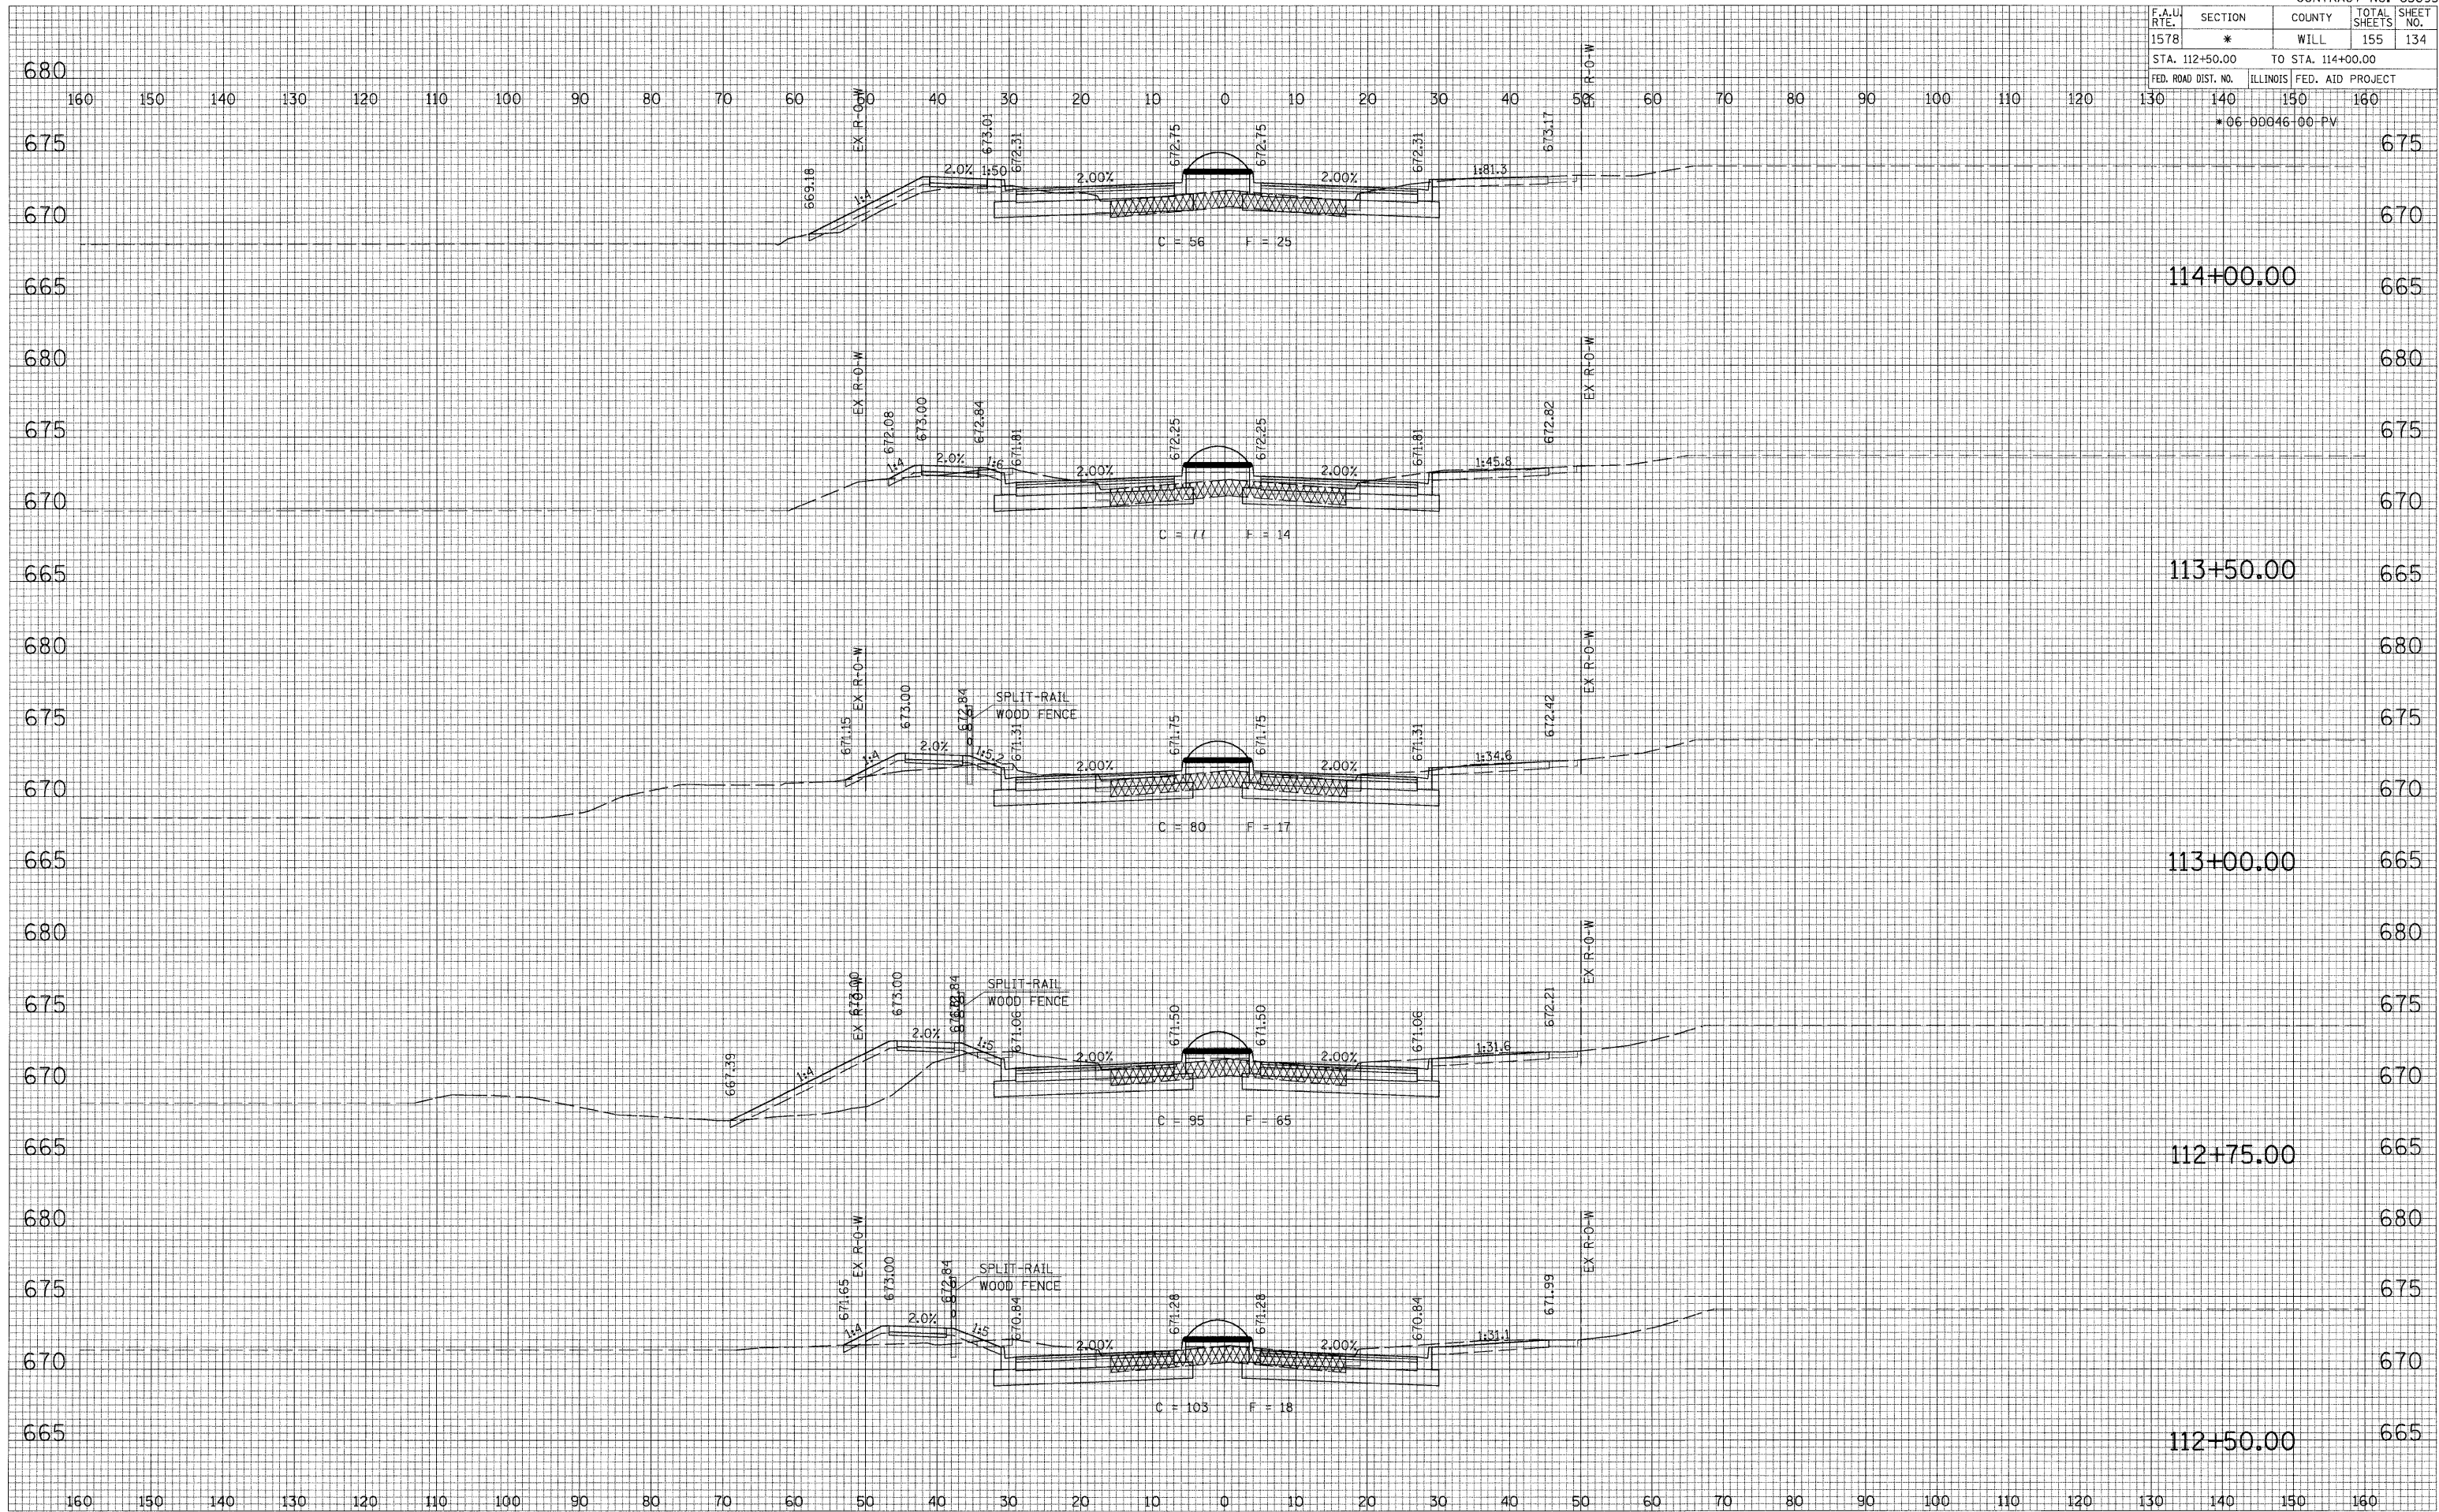

DATE: _____
 BY: _____
 SURVEYED _____
 PLOTTED _____
 TEMPLATE _____
 AREAS CHECKED _____
 FINAL SURVEY NOTE BOOK NO. _____

DATE: _____
 BY: _____
 SURVEYED _____
 PLOTTED _____
 TEMPLATE _____
 AREAS CHECKED _____
 ORIGINAL SURVEY NOTE BOOK NO. _____

PLOT DATE = *DATE*
 FILE NAME = *FILE*
 USER NAME = *USER*