


F.A.U. RTE.	SECTION	COUNTY	TOTAL SHEETS	SHEET NO.
1578	*	WILL	155	135
STA. 114+20.00		TO STA. 115+50.00		
FED. ROAD DIST. NO.	ILLINOIS	FED. AID PROJECT		
		*06-00046-00-PV		

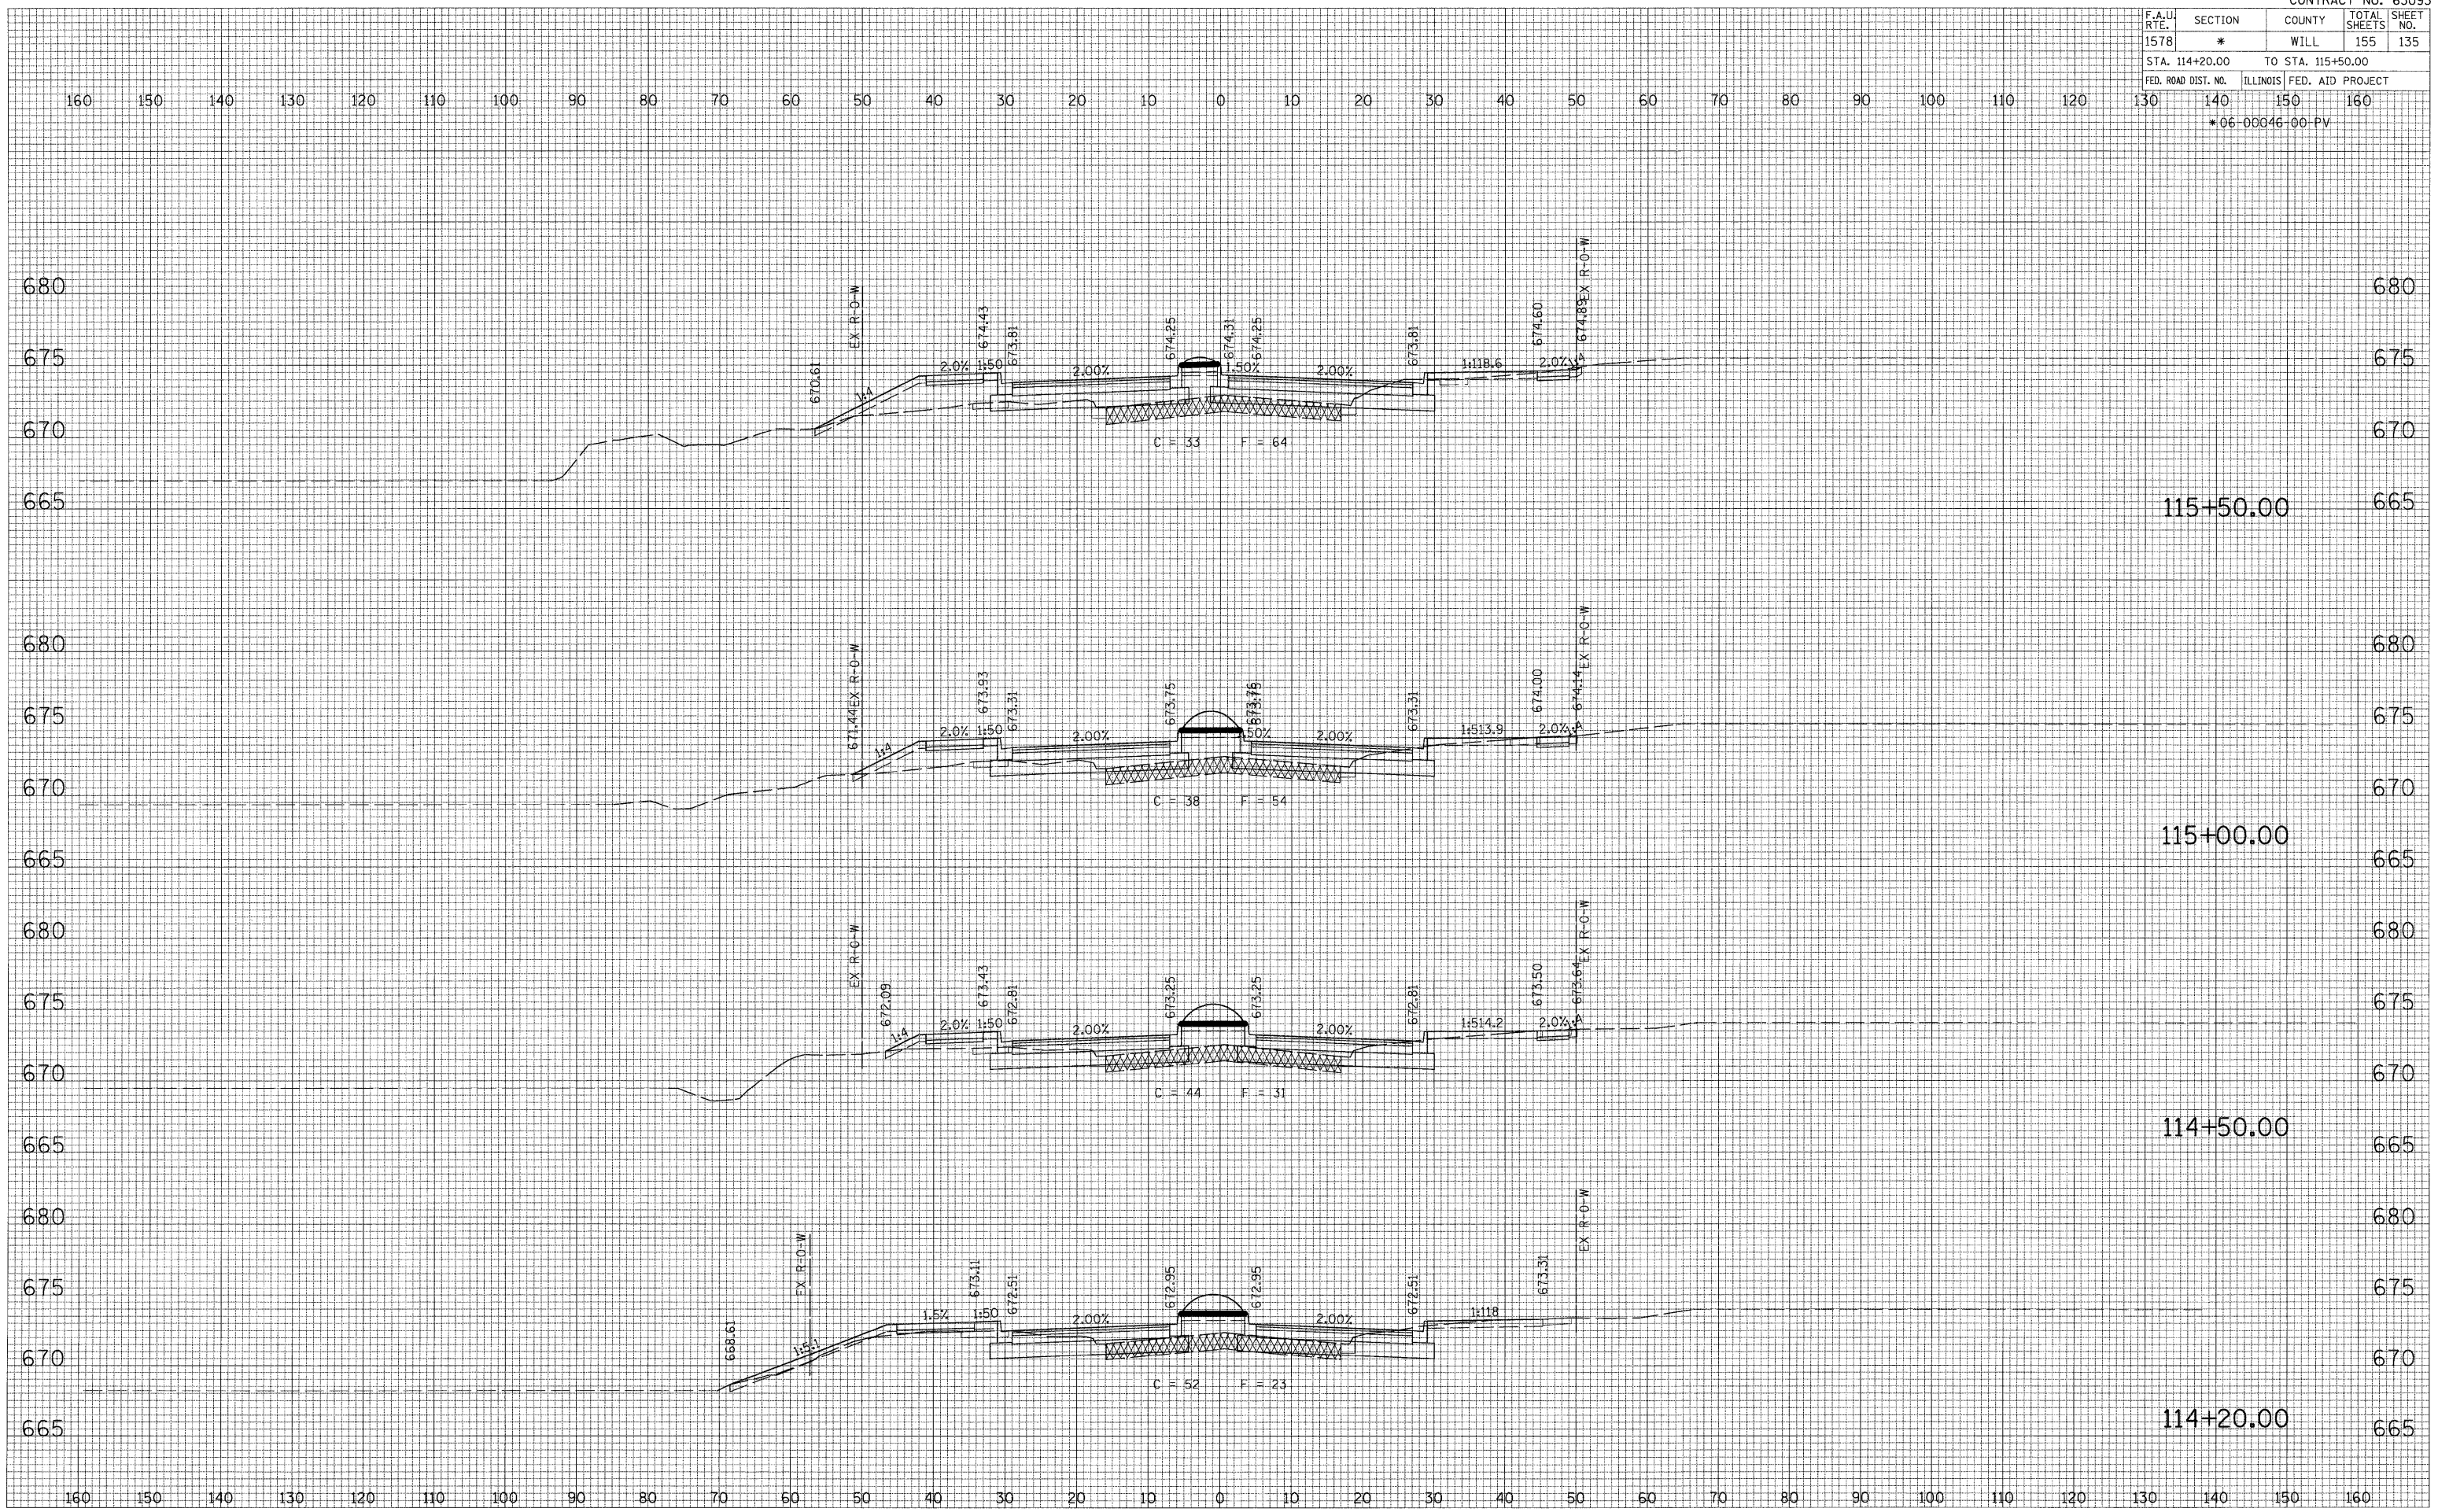

DATE _____
 BY _____
 SURVEYED _____
 PLOTTED _____
 TEMPLATE _____
 NOTE BOOK _____
 AREAS CHECKED _____
 NO. _____

DATE _____
 BY _____
 SURVEYED _____
 PLOTTED _____
 TEMPLATE _____
 NOTE BOOK _____
 AREAS CHECKED _____
 NO. _____

DATE _____
 SCALE _____
 USER NAME _____
 NO. _____