


F.A.U. RTE.	SECTION	COUNTY	TOTAL SHEETS	SHEET NO.
1578	*	WILL	155	137
STA. 117+50.00		TO STA. 118+50.91		
FED. ROAD DIST. NO.		ILLINOIS FED. AID PROJECT		
*06-00046-00-PV				

DATE _____
 BY _____
 SURVEY PLOTTED _____
 TEMPLATE AREAS CHECKED _____
 FINAL SURVEY NOTE BOOK NO. _____

DATE _____
 BY _____
 ORIGINAL SURVEY PLOTTED _____
 TEMPLATE AREAS CHECKED _____
 FINAL SURVEY NOTE BOOK NO. _____

PLOT DATE = #DATE#
 FILE NAME = #FILE#
 USER NAME = #USER#

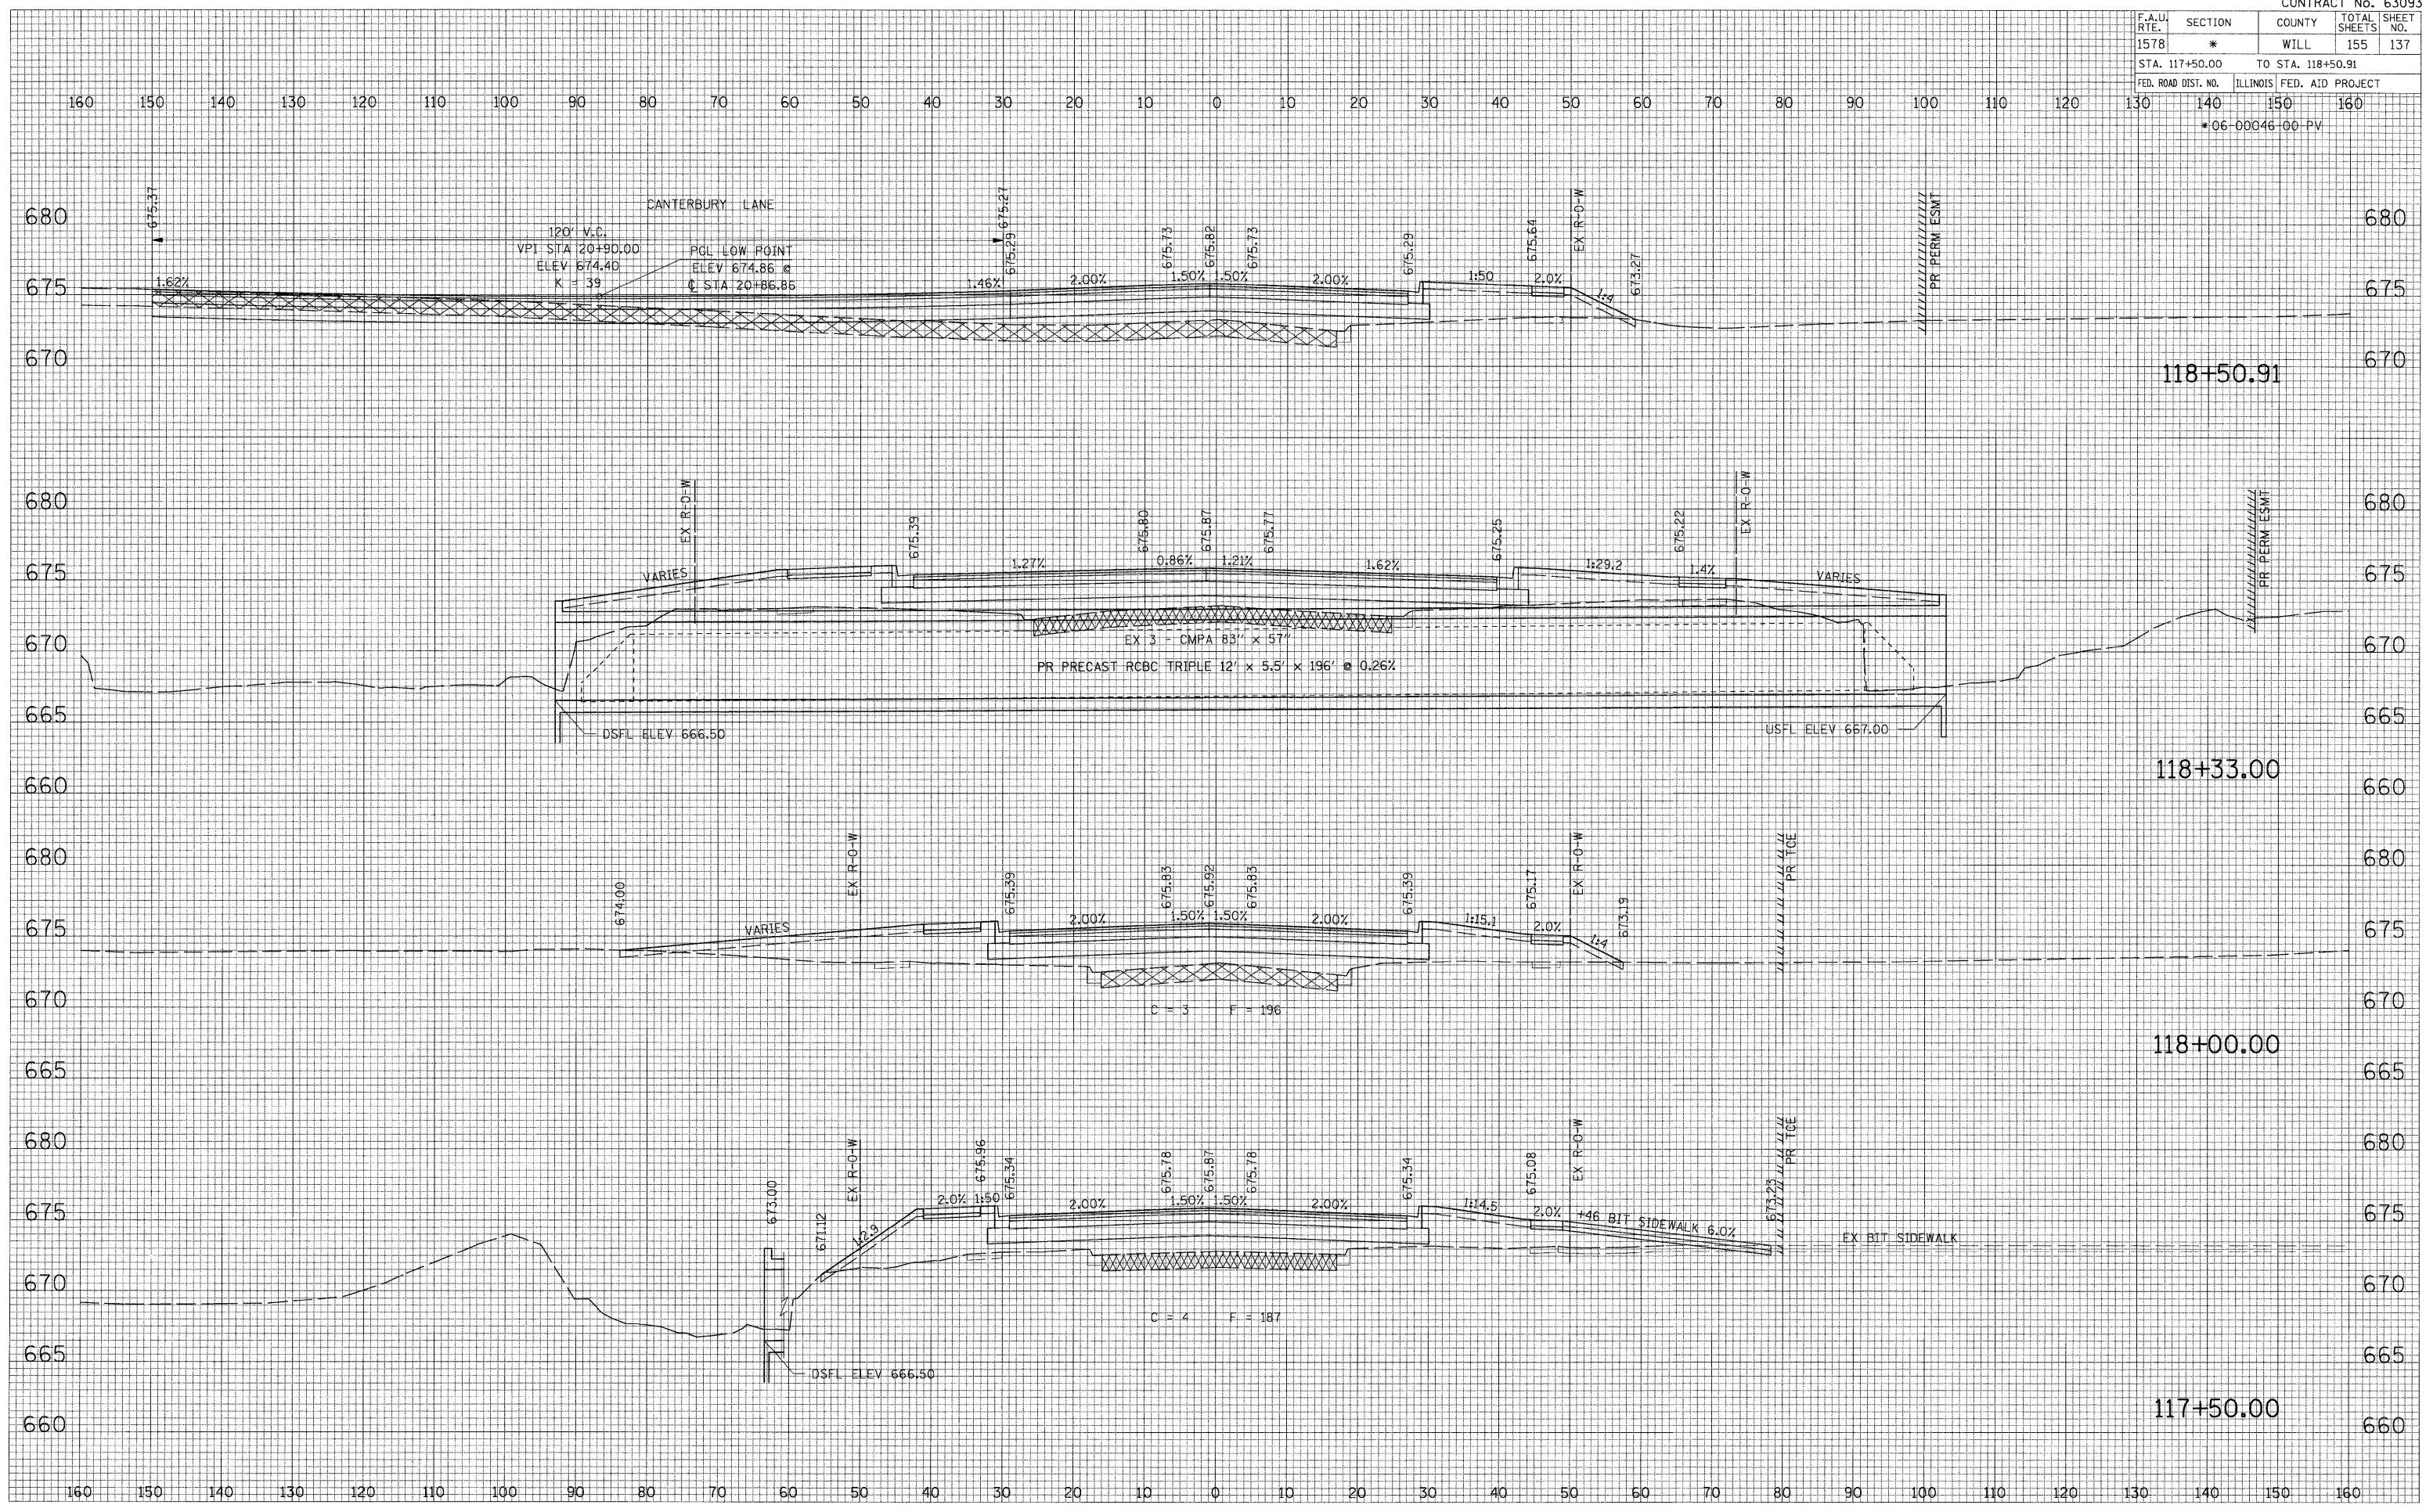

CROSS SECTIONS - LILY CACHE LANE