


F.A.U. RITE	SECTION	COUNTY	TOTAL SHEETS	SHEET NO.
1578	*	WILL	155	139
STA. 120+50.00 TO STA. 121+23.00				
FED. ROAD DIST. NO. ILLINOIS FED. AID PROJECT				
*06-00046-100-PV				

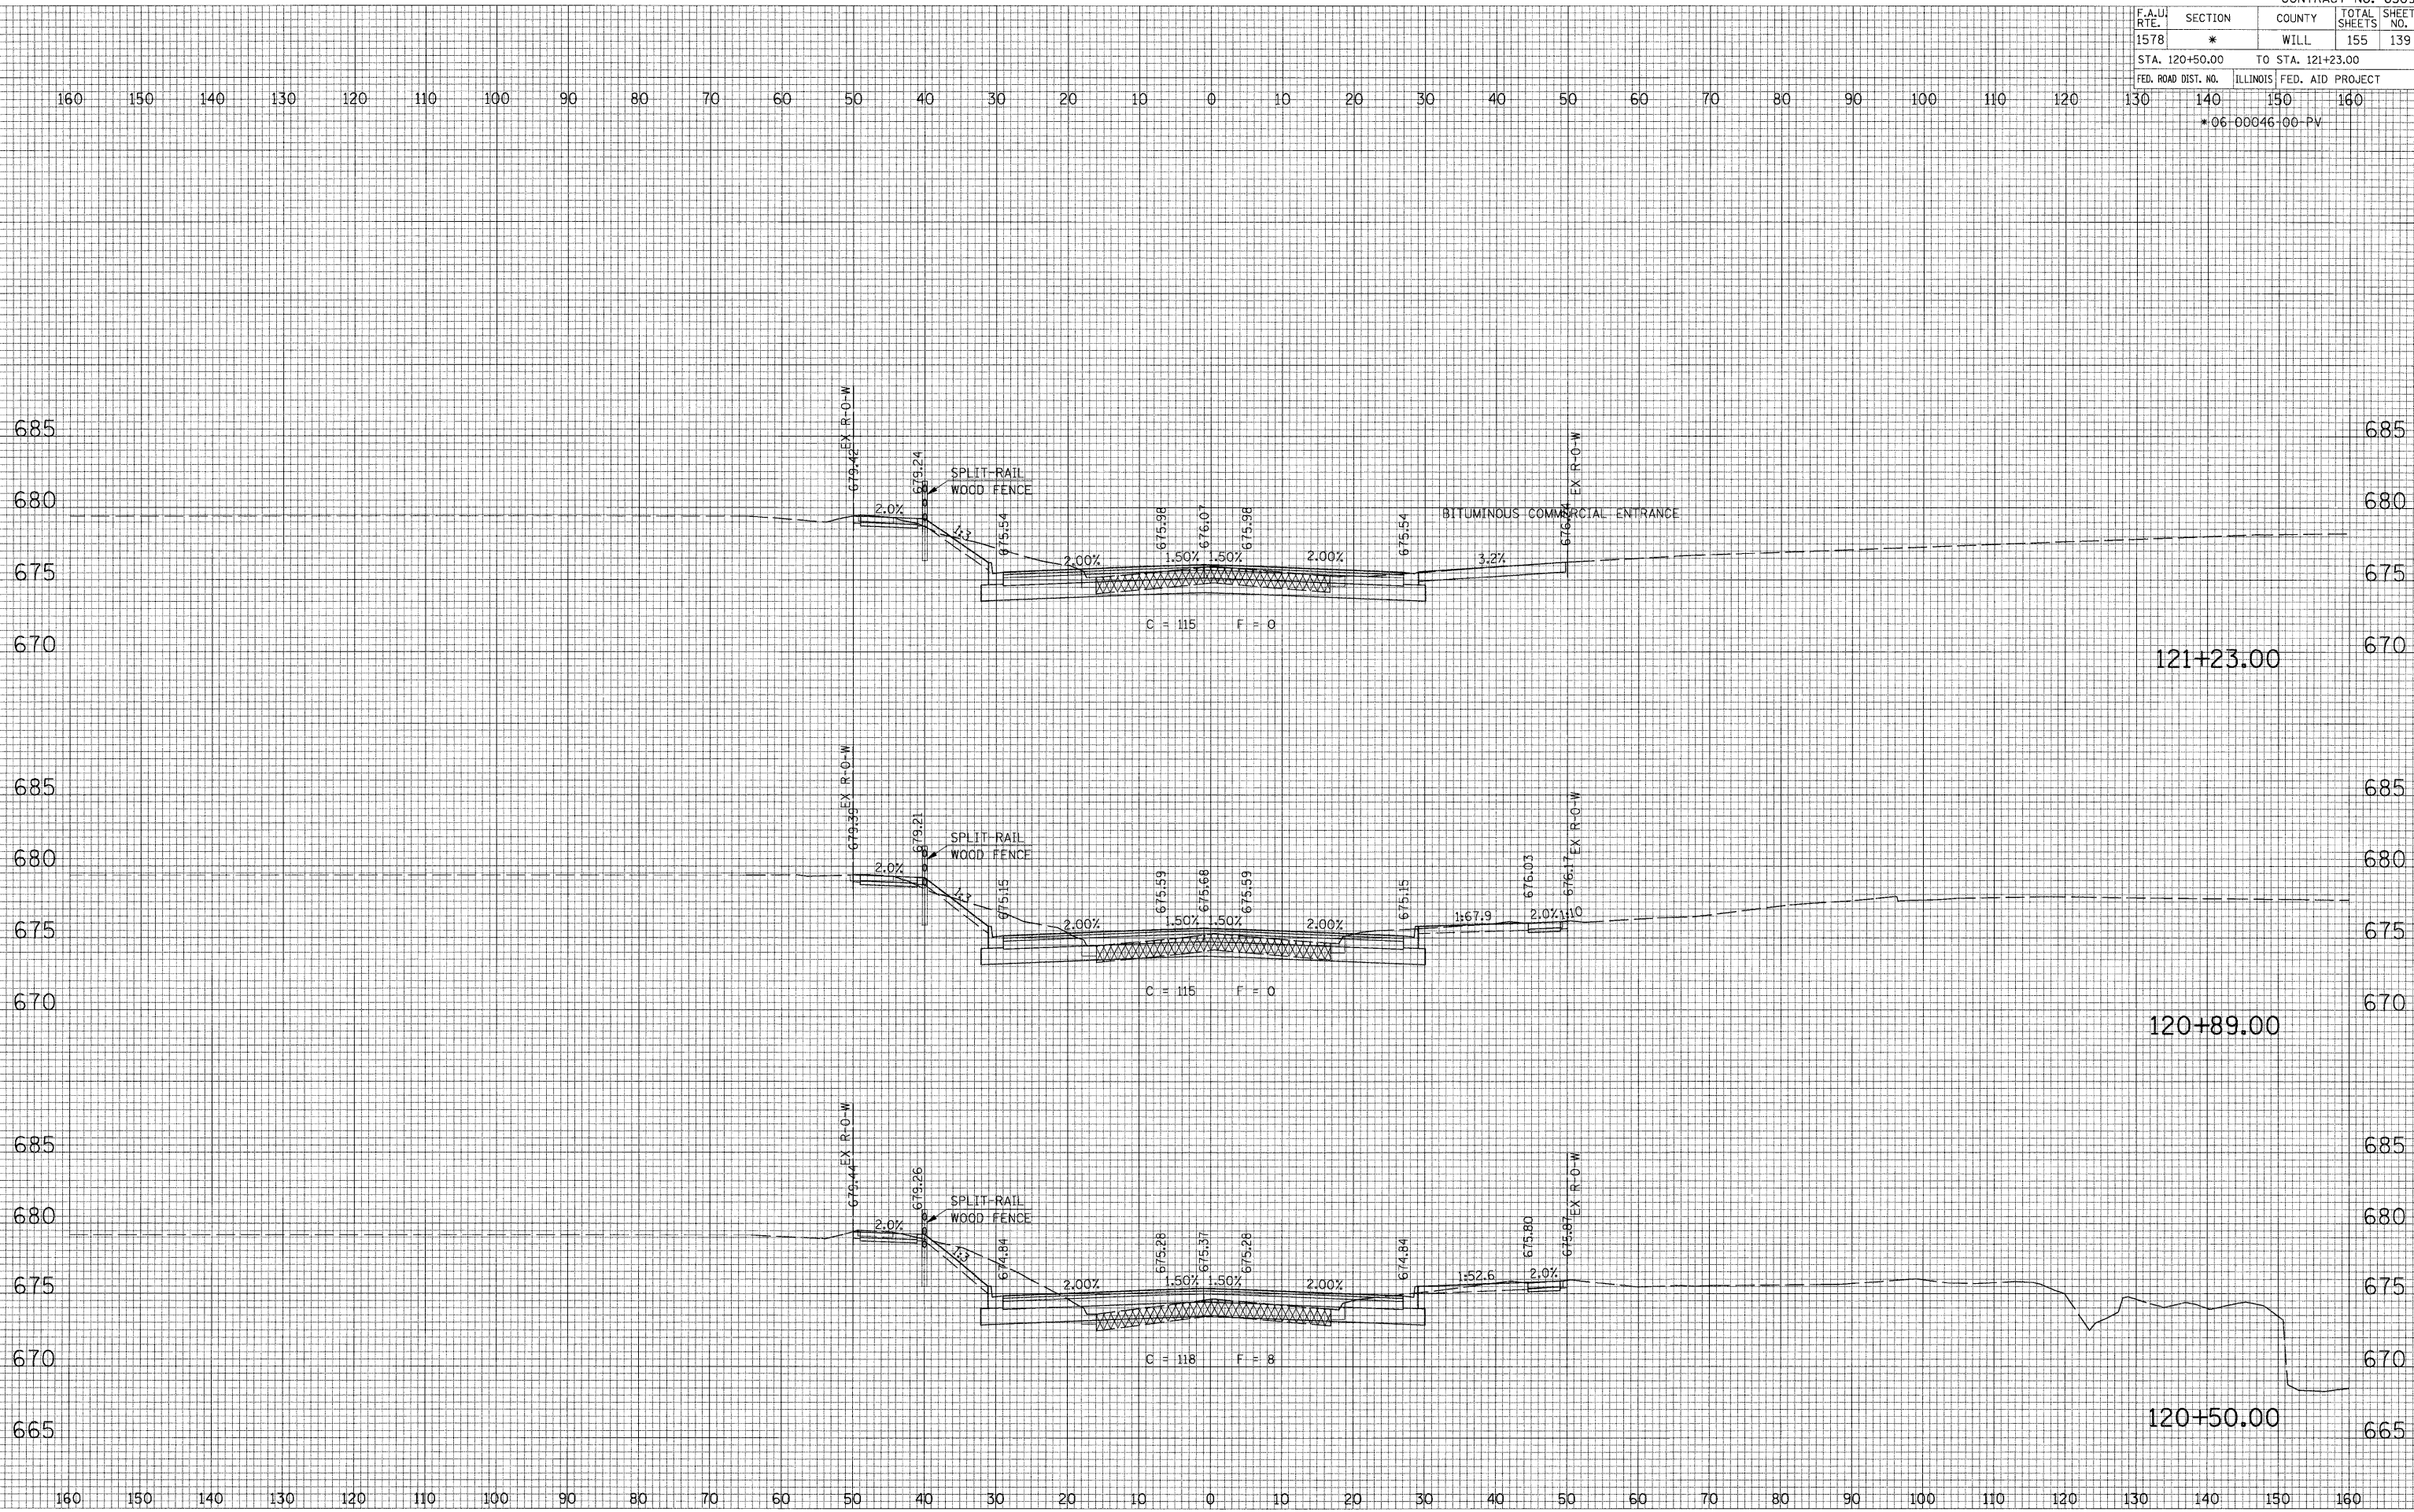

DATE _____
 BY _____
 ORIGINAL SURVEY _____
 SURVEY PLOTTED _____
 TEMPLATE _____
 NOTE BOOK _____
 AREAS CHECKED _____
 NO. _____

DATE _____
 BY _____
 ORIGINAL SURVEY _____
 SURVEY PLOTTED _____
 TEMPLATE _____
 NOTE BOOK _____
 AREAS CHECKED _____
 NO. _____

DATE _____
 FILE NAME = #FILE#
 SCALE = #SCALE#
 USER NAME = #USER#