


F.A.U. RTE.	SECTION	COUNTY	TOTAL SHEETS	SHEET NO.
1578	*	WILL	155	140
STA. 121+68.00		TO STA. 123+00.00		
FED. ROAD DIST. NO.		ILLINOIS FED. AID PROJECT		
*06-00046-00-PV				

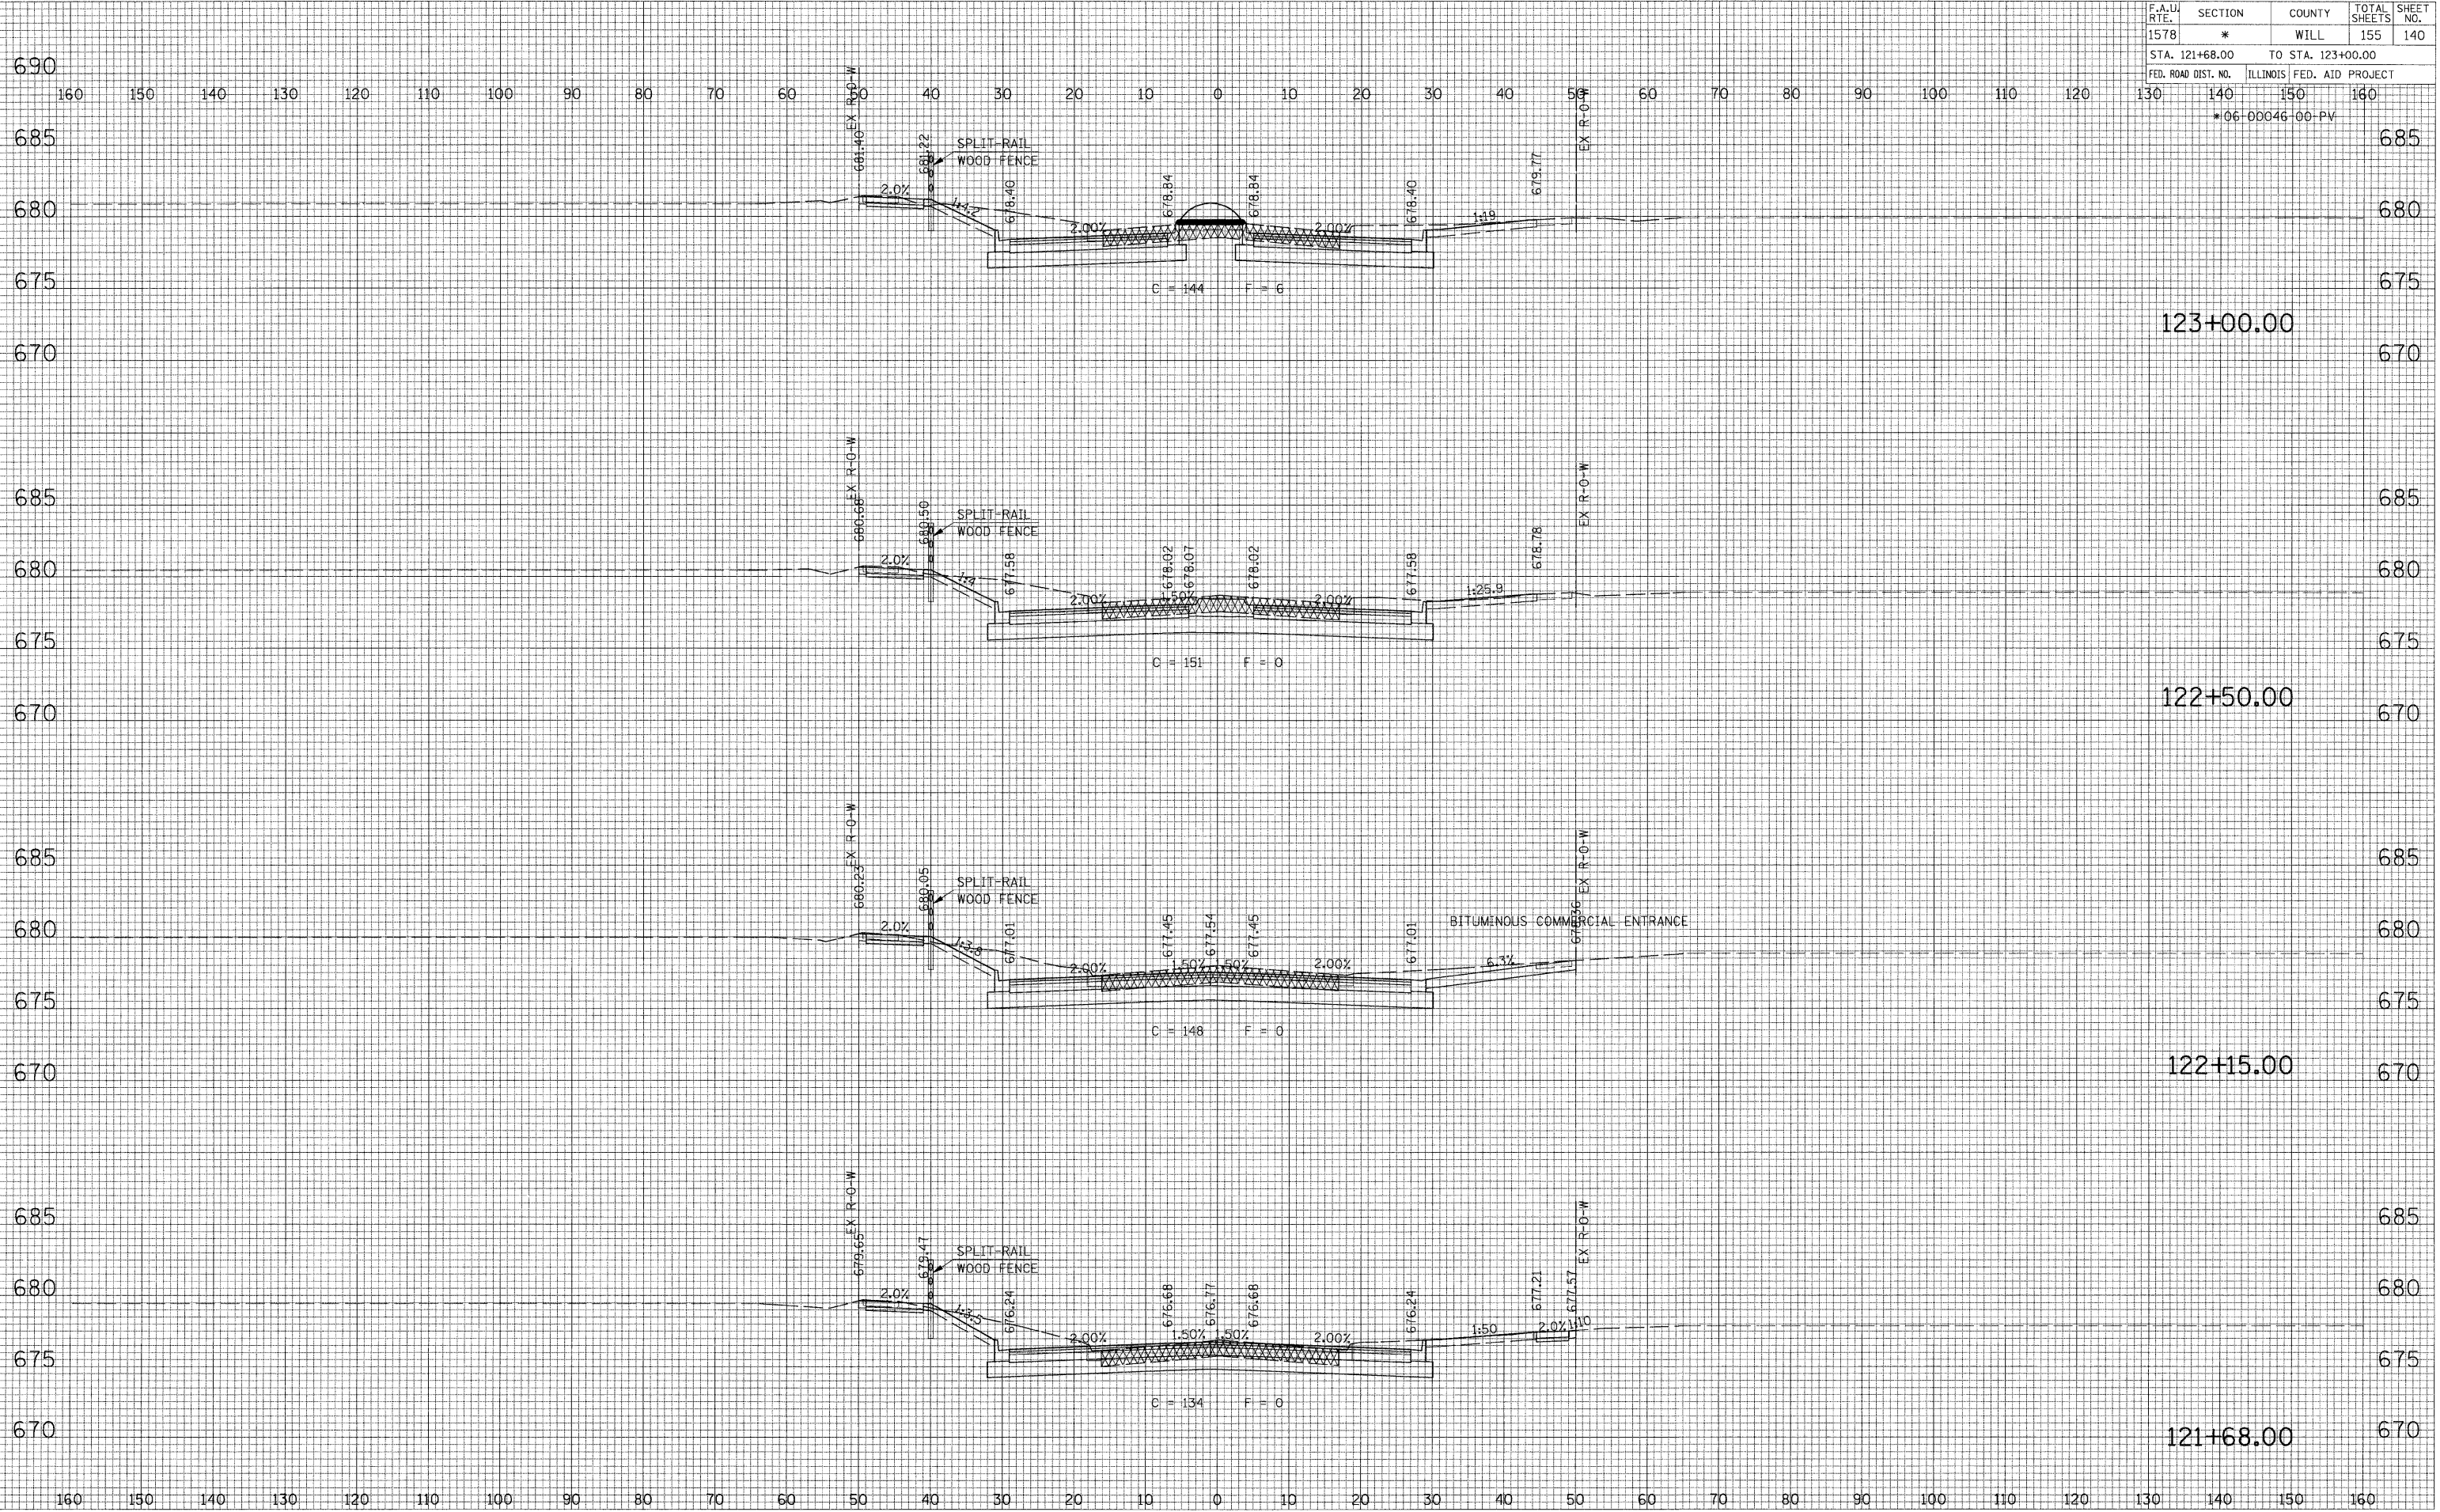

DATE: _____ BY: _____
 ORIGINAL SURVEY PLOTTED AREAS CHECKED
 FINAL SURVEY PLOTTED AREAS CHECKED
 NOTE BOOK NO. _____

DATE: _____ BY: _____
 ORIGINAL SURVEY PLOTTED AREAS CHECKED
 FINAL SURVEY PLOTTED AREAS CHECKED
 NOTE BOOK NO. _____

DATE: _____ BY: _____
 ORIGINAL SURVEY PLOTTED AREAS CHECKED
 FINAL SURVEY PLOTTED AREAS CHECKED
 NOTE BOOK NO. _____