


F.A.U. RTE.	SECTION	COUNTY	TOTAL SHEETS	SHEET NO.
1578	*	WILL	155	142
STA. 125+50.00		TO STA. 127+00.00		
FED. ROAD DIST. NO.	ILLINOIS	FED. AID PROJECT		
		*06 00046-00-PV		

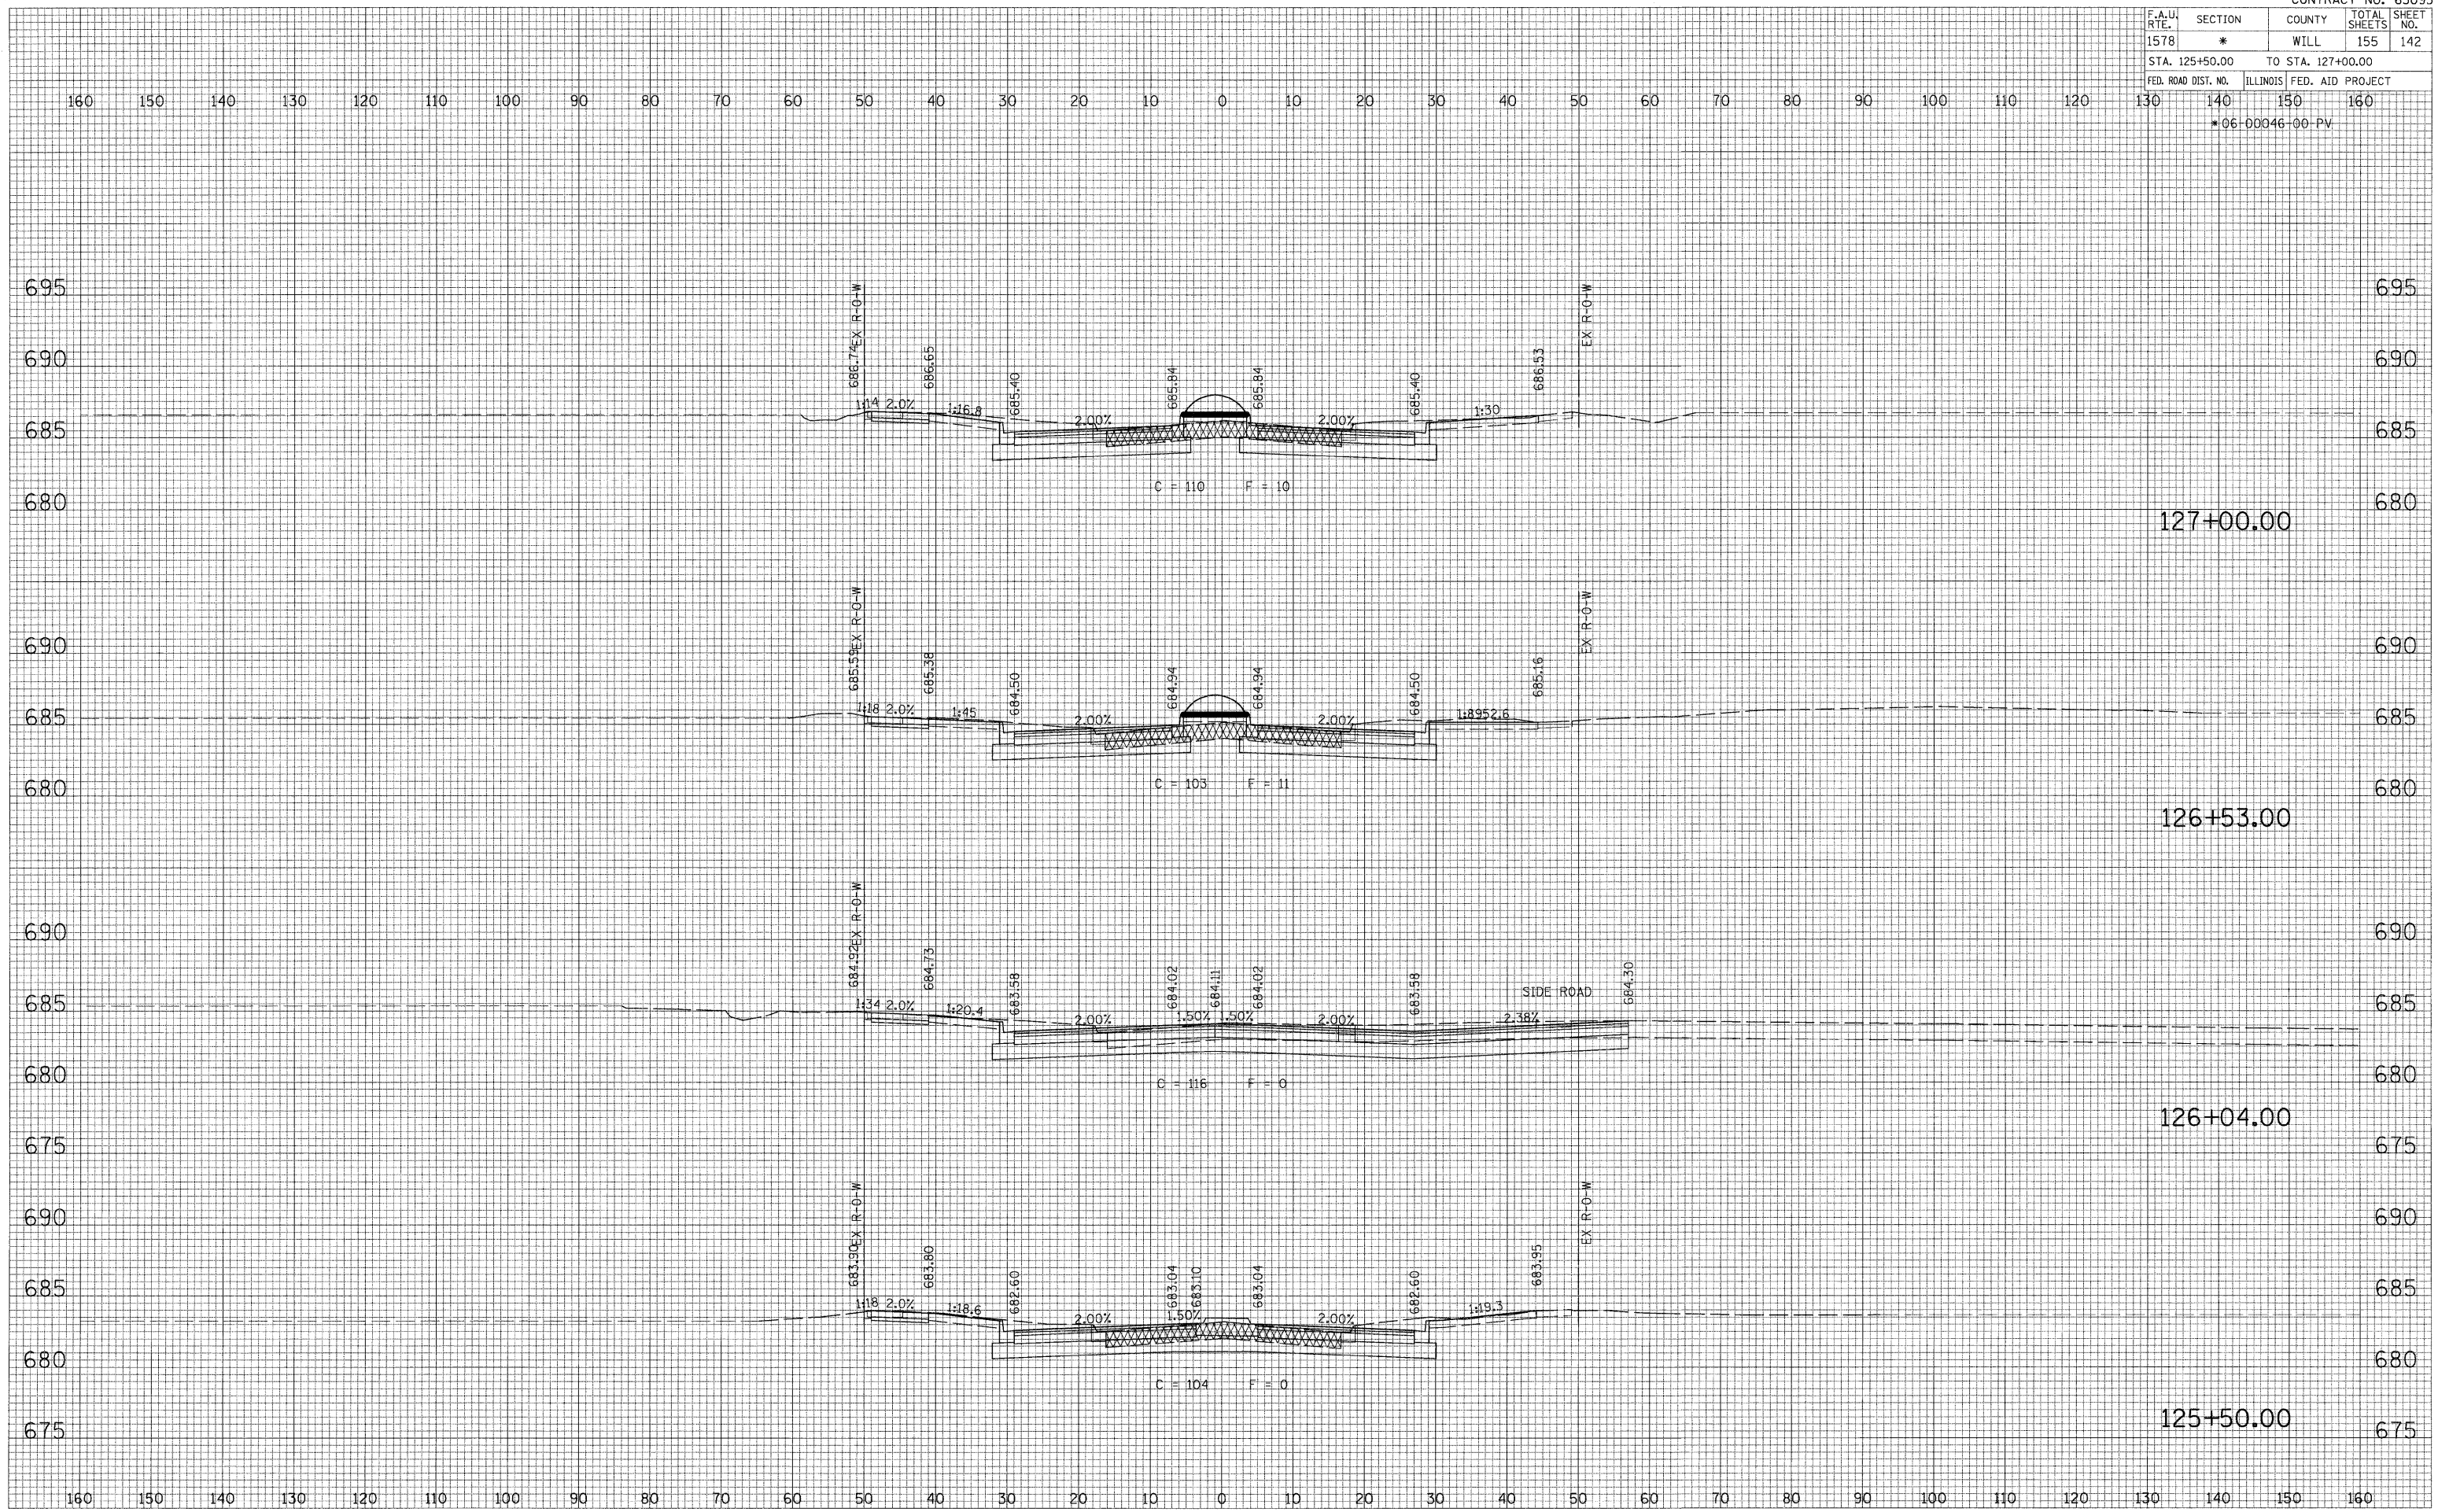

DATE: _____ BY: _____
 SURVEYED _____
 PLOTTED _____
 TEMPLATE _____
 AREAS _____
 CHECKED _____

DATE: _____ BY: _____
 SURVEYED _____
 PLOTTED _____
 TEMPLATE _____
 AREAS _____
 CHECKED _____

PLOT DATE = #DATE#
 FILE NAME = #FILE#
 USER NAME = #USER#