


F.A.U. RITE.	SECTION	COUNTY	TOTAL SHEETS	SHEET NO.
1578	*	WILL	155	143
STA. 127+50.00 TO STA. 128+50.00				
FED. ROAD DIST. NO. ILLINOIS FED. AID PROJECT				
*06-00046-00-PV				

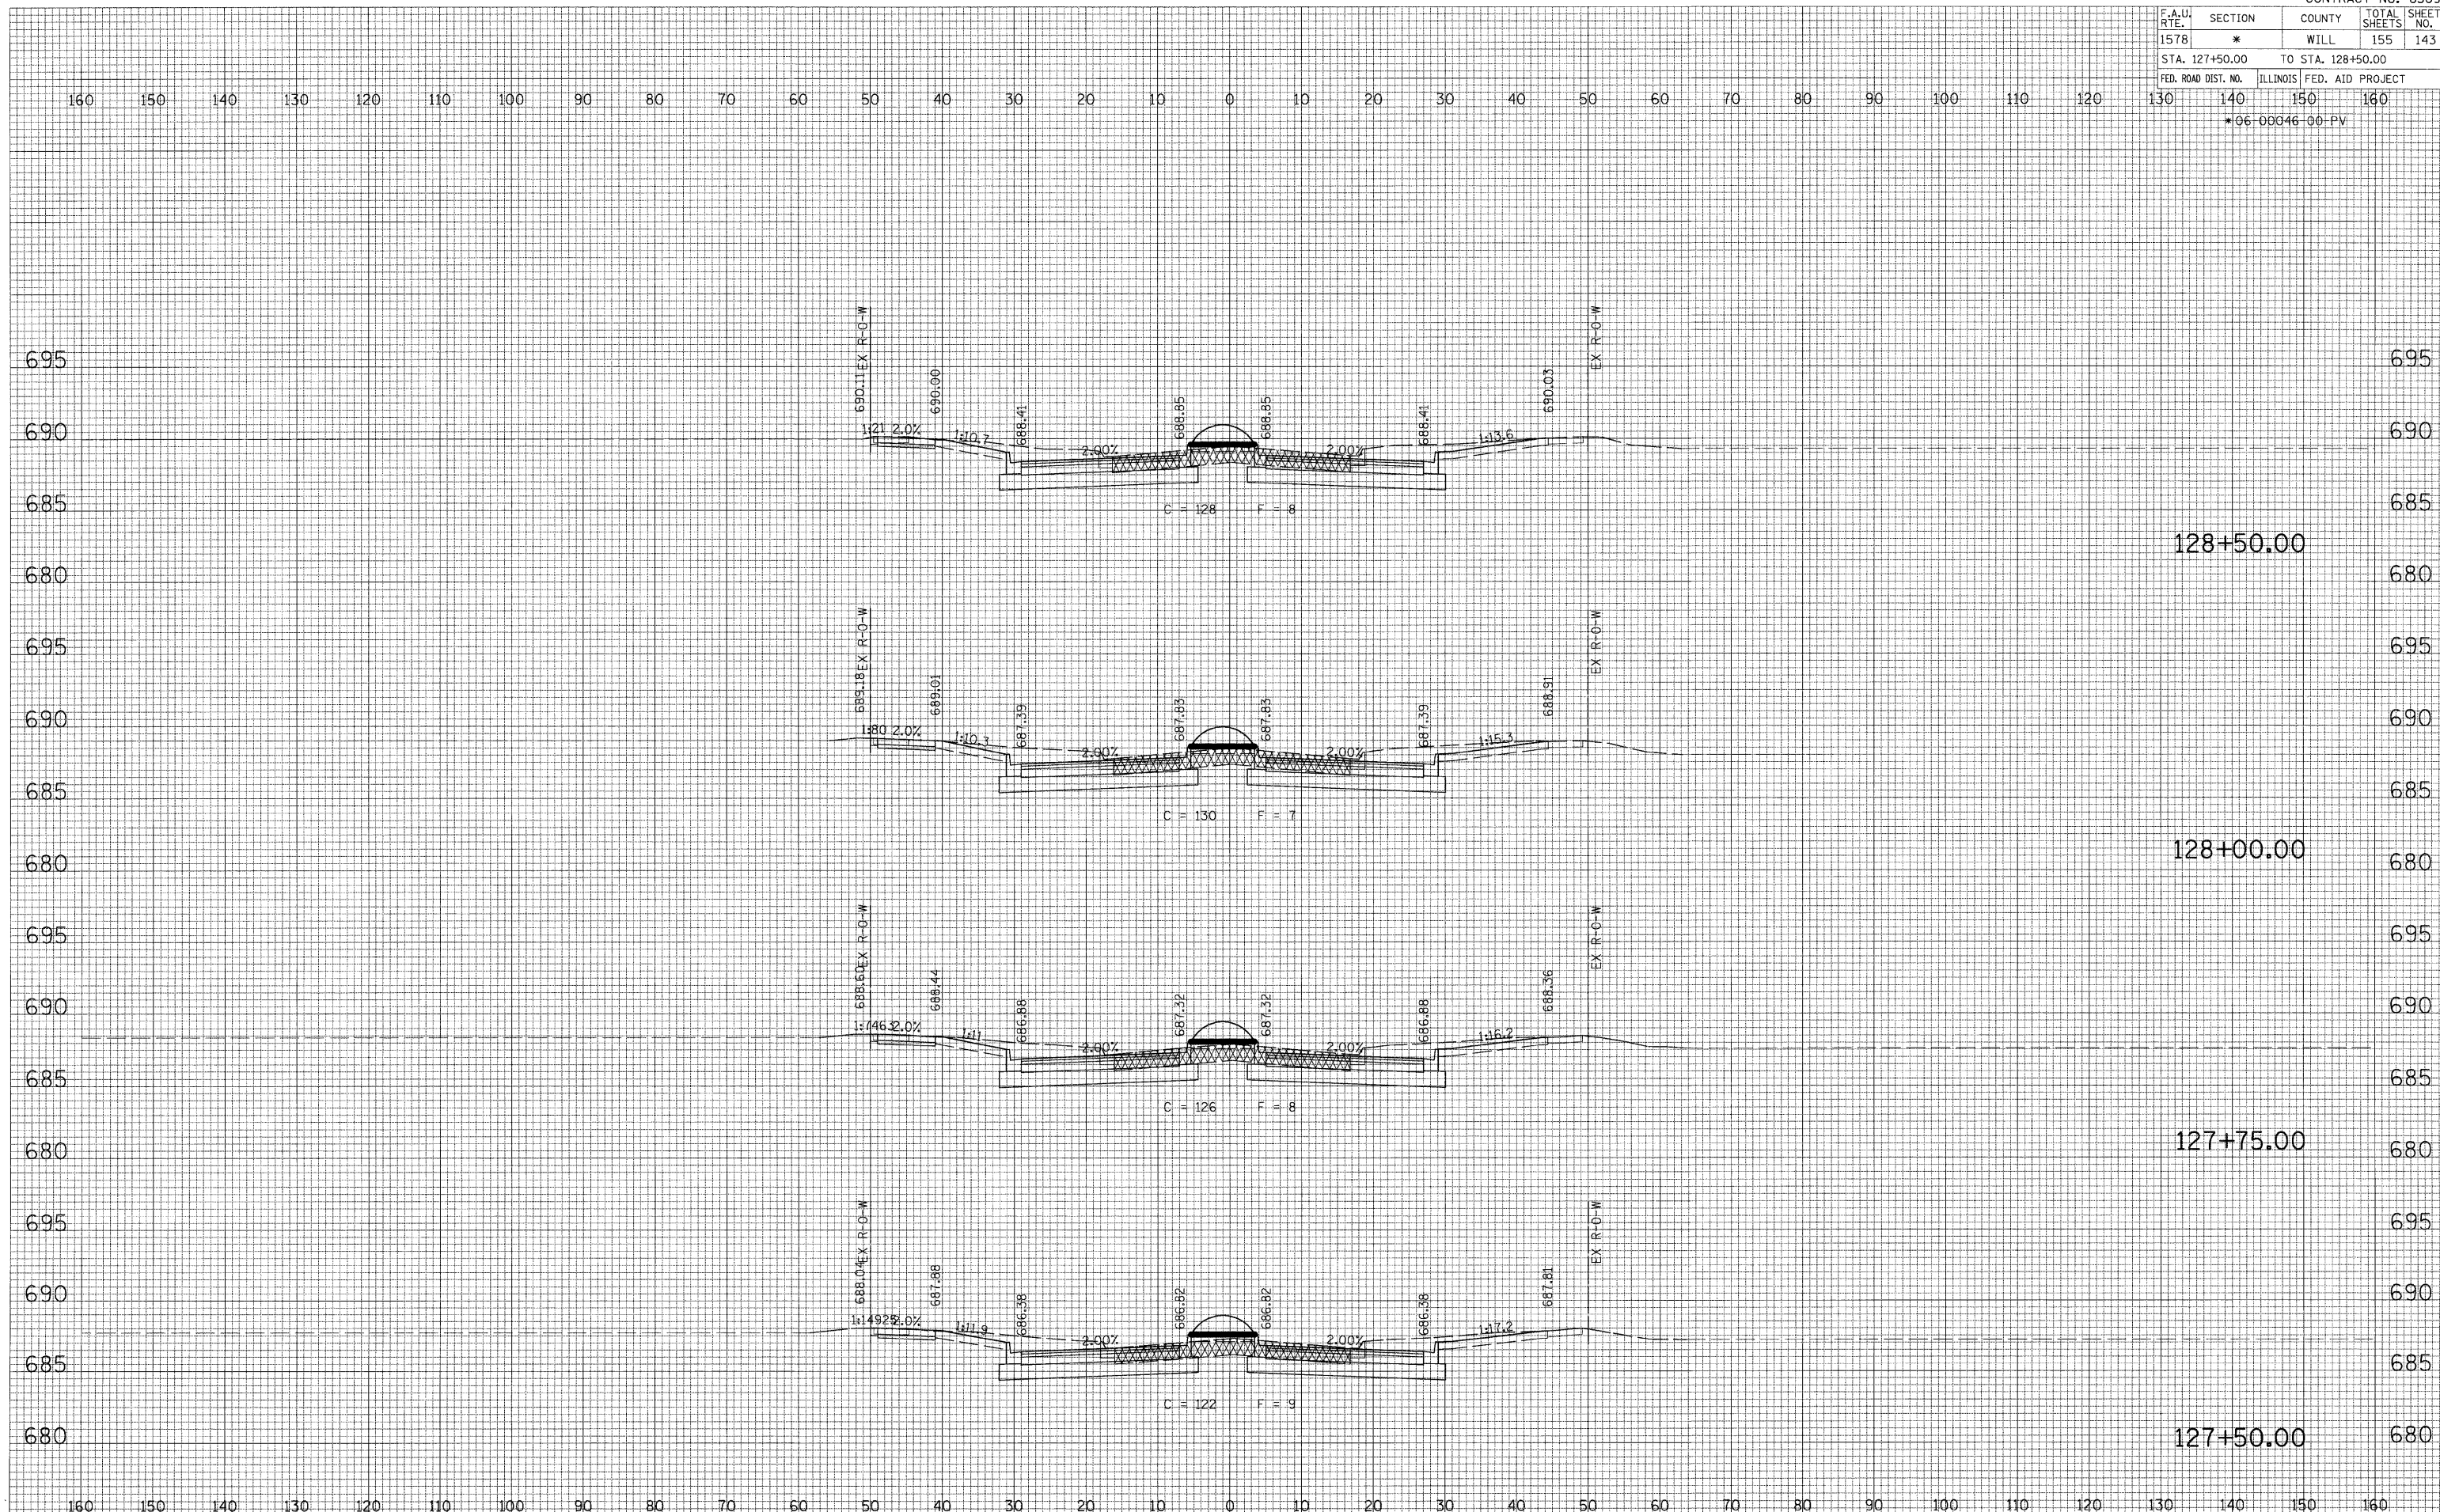

FINAL SURVEY NO. _____
 SURVEYED BY _____
 PLOTTED BY _____
 TEMPLATE NO. _____
 AREAS CHECKED BY _____
 DATE _____

ORIGINAL SURVEY NO. _____
 SURVEYED BY _____
 PLOTTED BY _____
 TEMPLATE NO. _____
 AREAS CHECKED BY _____
 DATE _____

PLOT DATE: * DATE *
 FILE NAME: * FILE *
 SCALE: * SCALE *
 USER NAME: * USER *
 USER: _____