


F.A.U. RTE.	SECTION	COUNTY	TOTAL SHEETS	SHEET NO.
1578	*	WILL	155	144
STA. 129+00.00		TO STA. 130+50.00		
FED. ROAD DIST. NO.		ILLINOIS	FED. AID PROJECT	
140		150	160	
*06-00046-00-PV				

DATE: \_\_\_\_\_ BY: \_\_\_\_\_  
 ORIGINAL SURVEY NO. \_\_\_\_\_  
 SURVEY GROUP \_\_\_\_\_  
 DATE: \_\_\_\_\_ BY: \_\_\_\_\_  
 ORIGINAL SURVEY NO. \_\_\_\_\_  
 SURVEY GROUP \_\_\_\_\_

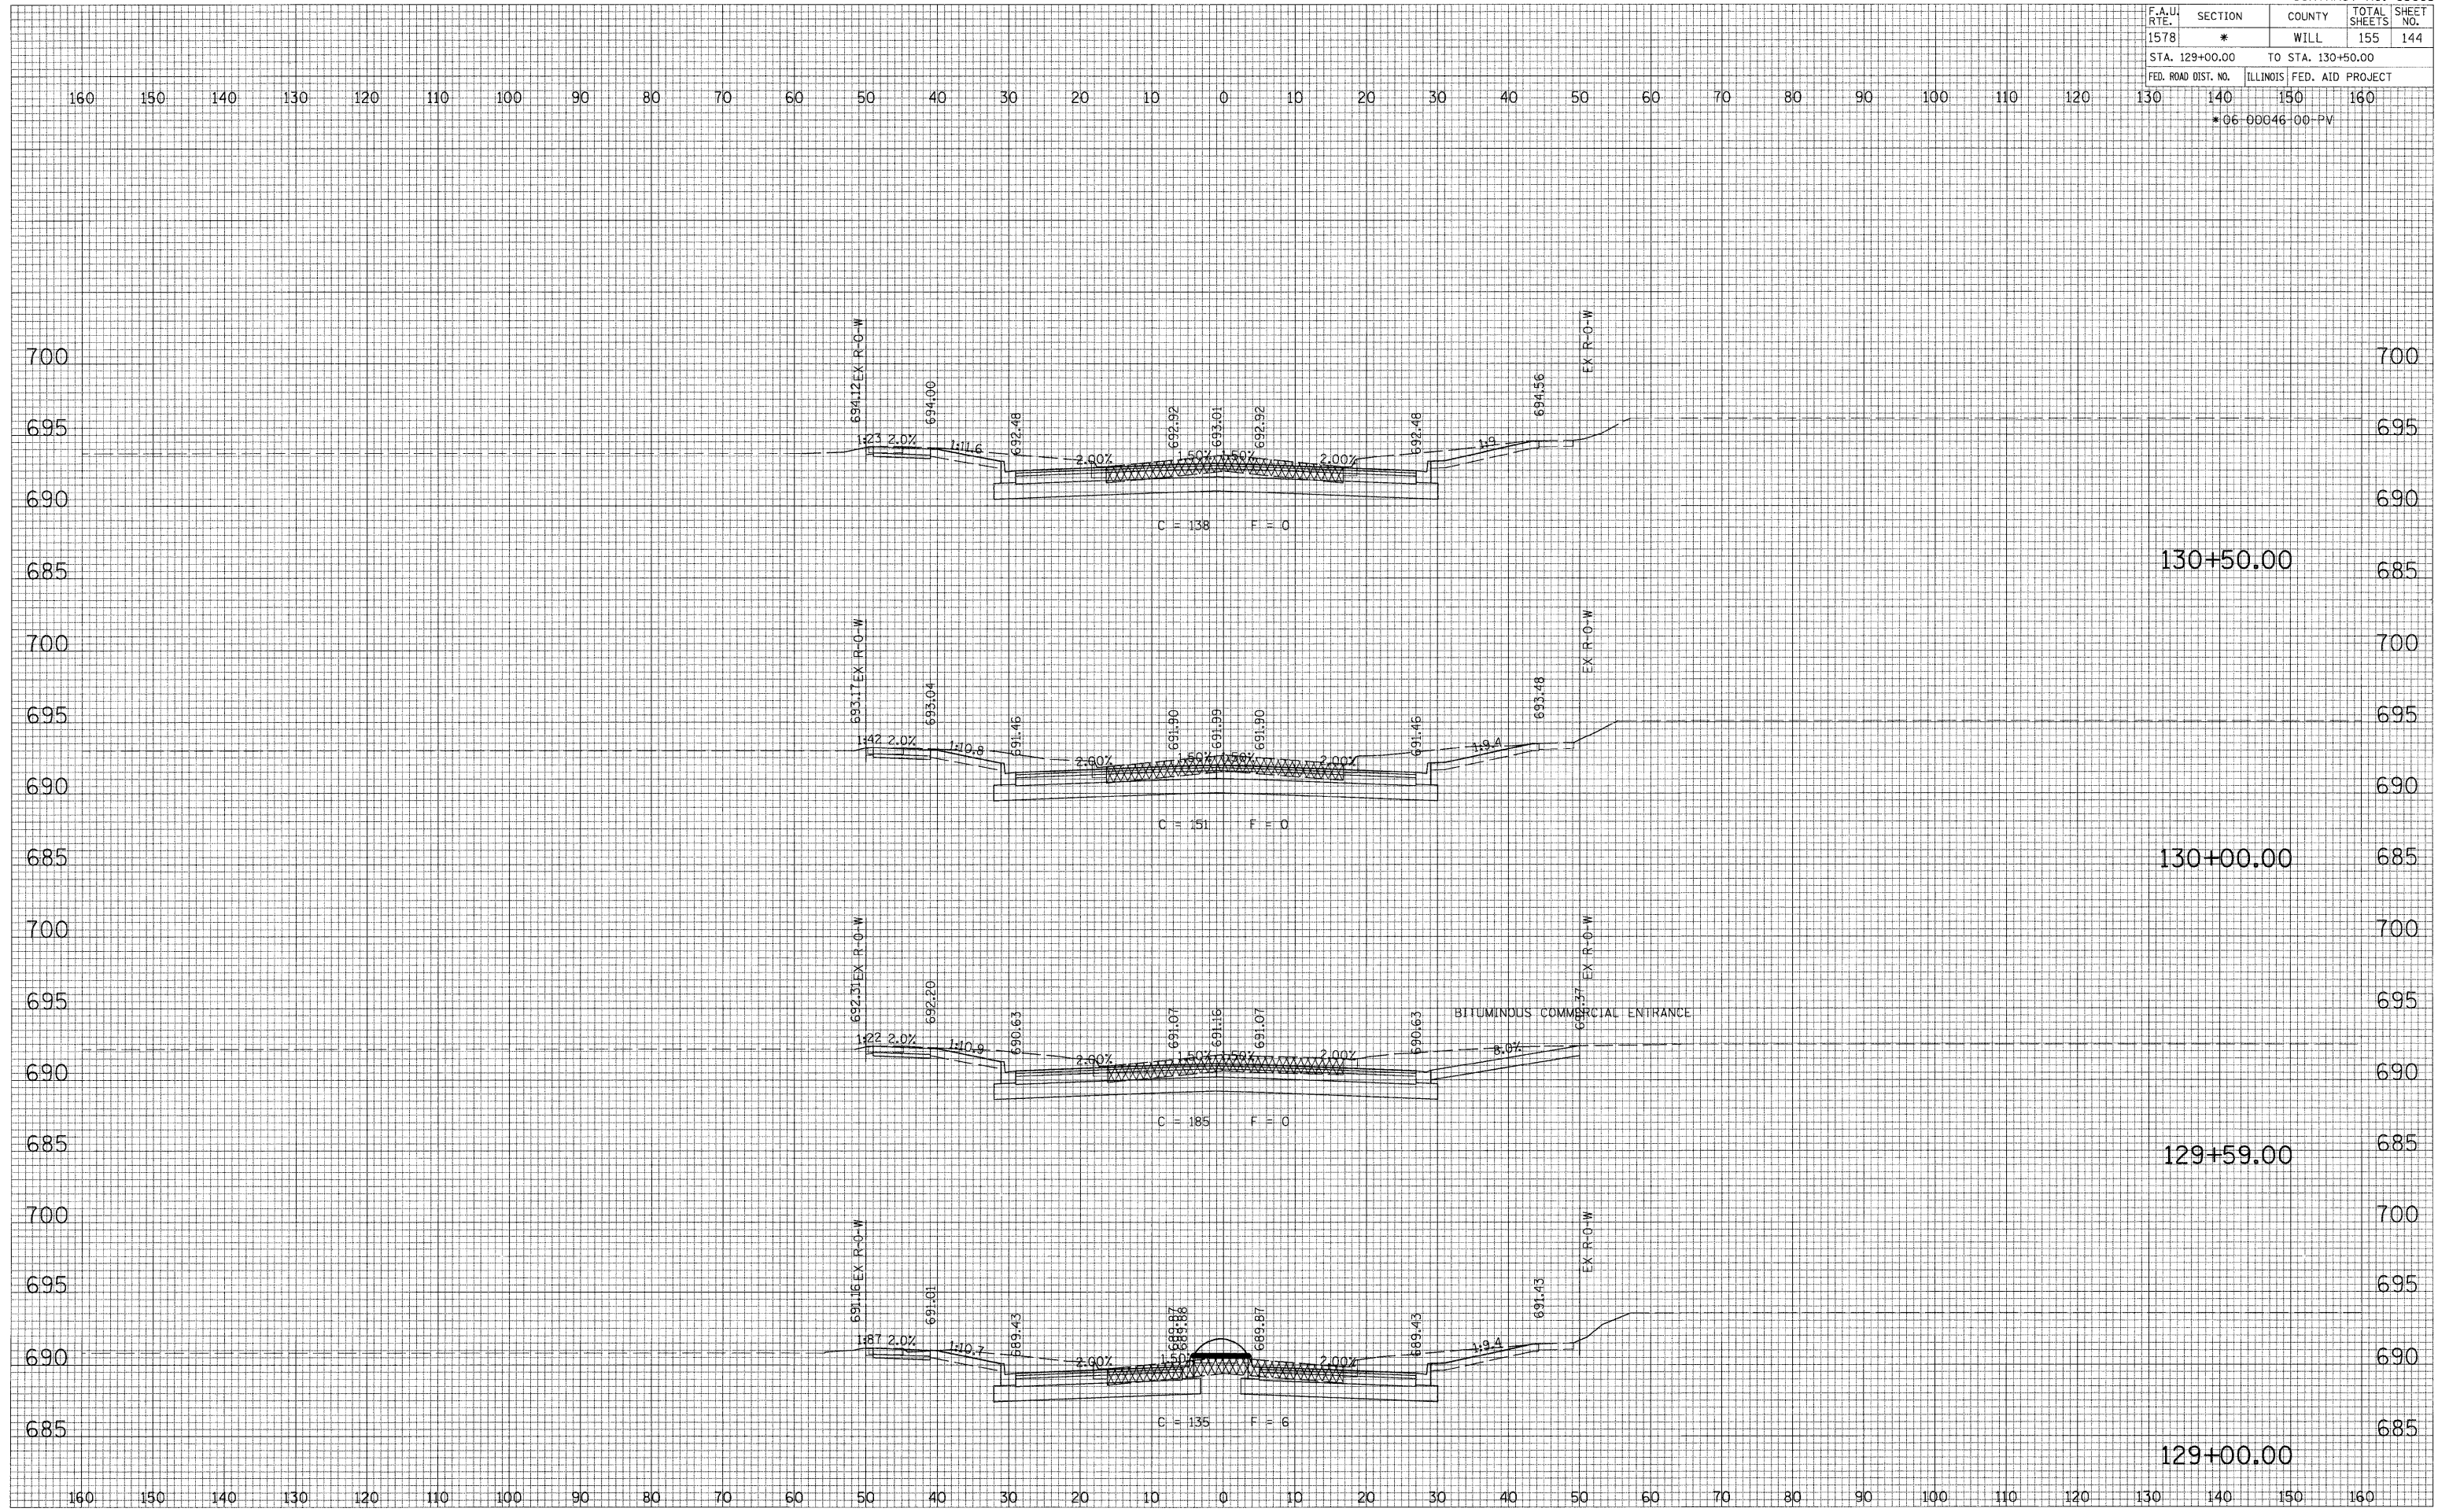

CROSS SECTIONS - LILY CACHE LANE