


| F.A.U. RTE. | SECTION | COUNTY | TOTAL SHEETS | SHEET NO. |
|---------------------|----------|-------------------|--------------|-----------|
| 1578 | * | WILL | 155 | 145 |
| STA. 131+00.00 | | TO STA. 132+09.00 | | |
| FED. ROAD DIST. NO. | ILLINOIS | FED. AID PROJECT | | |
| 140 | 140 | 150 | 160 | |
| *06-00046-00-PV | | | | |

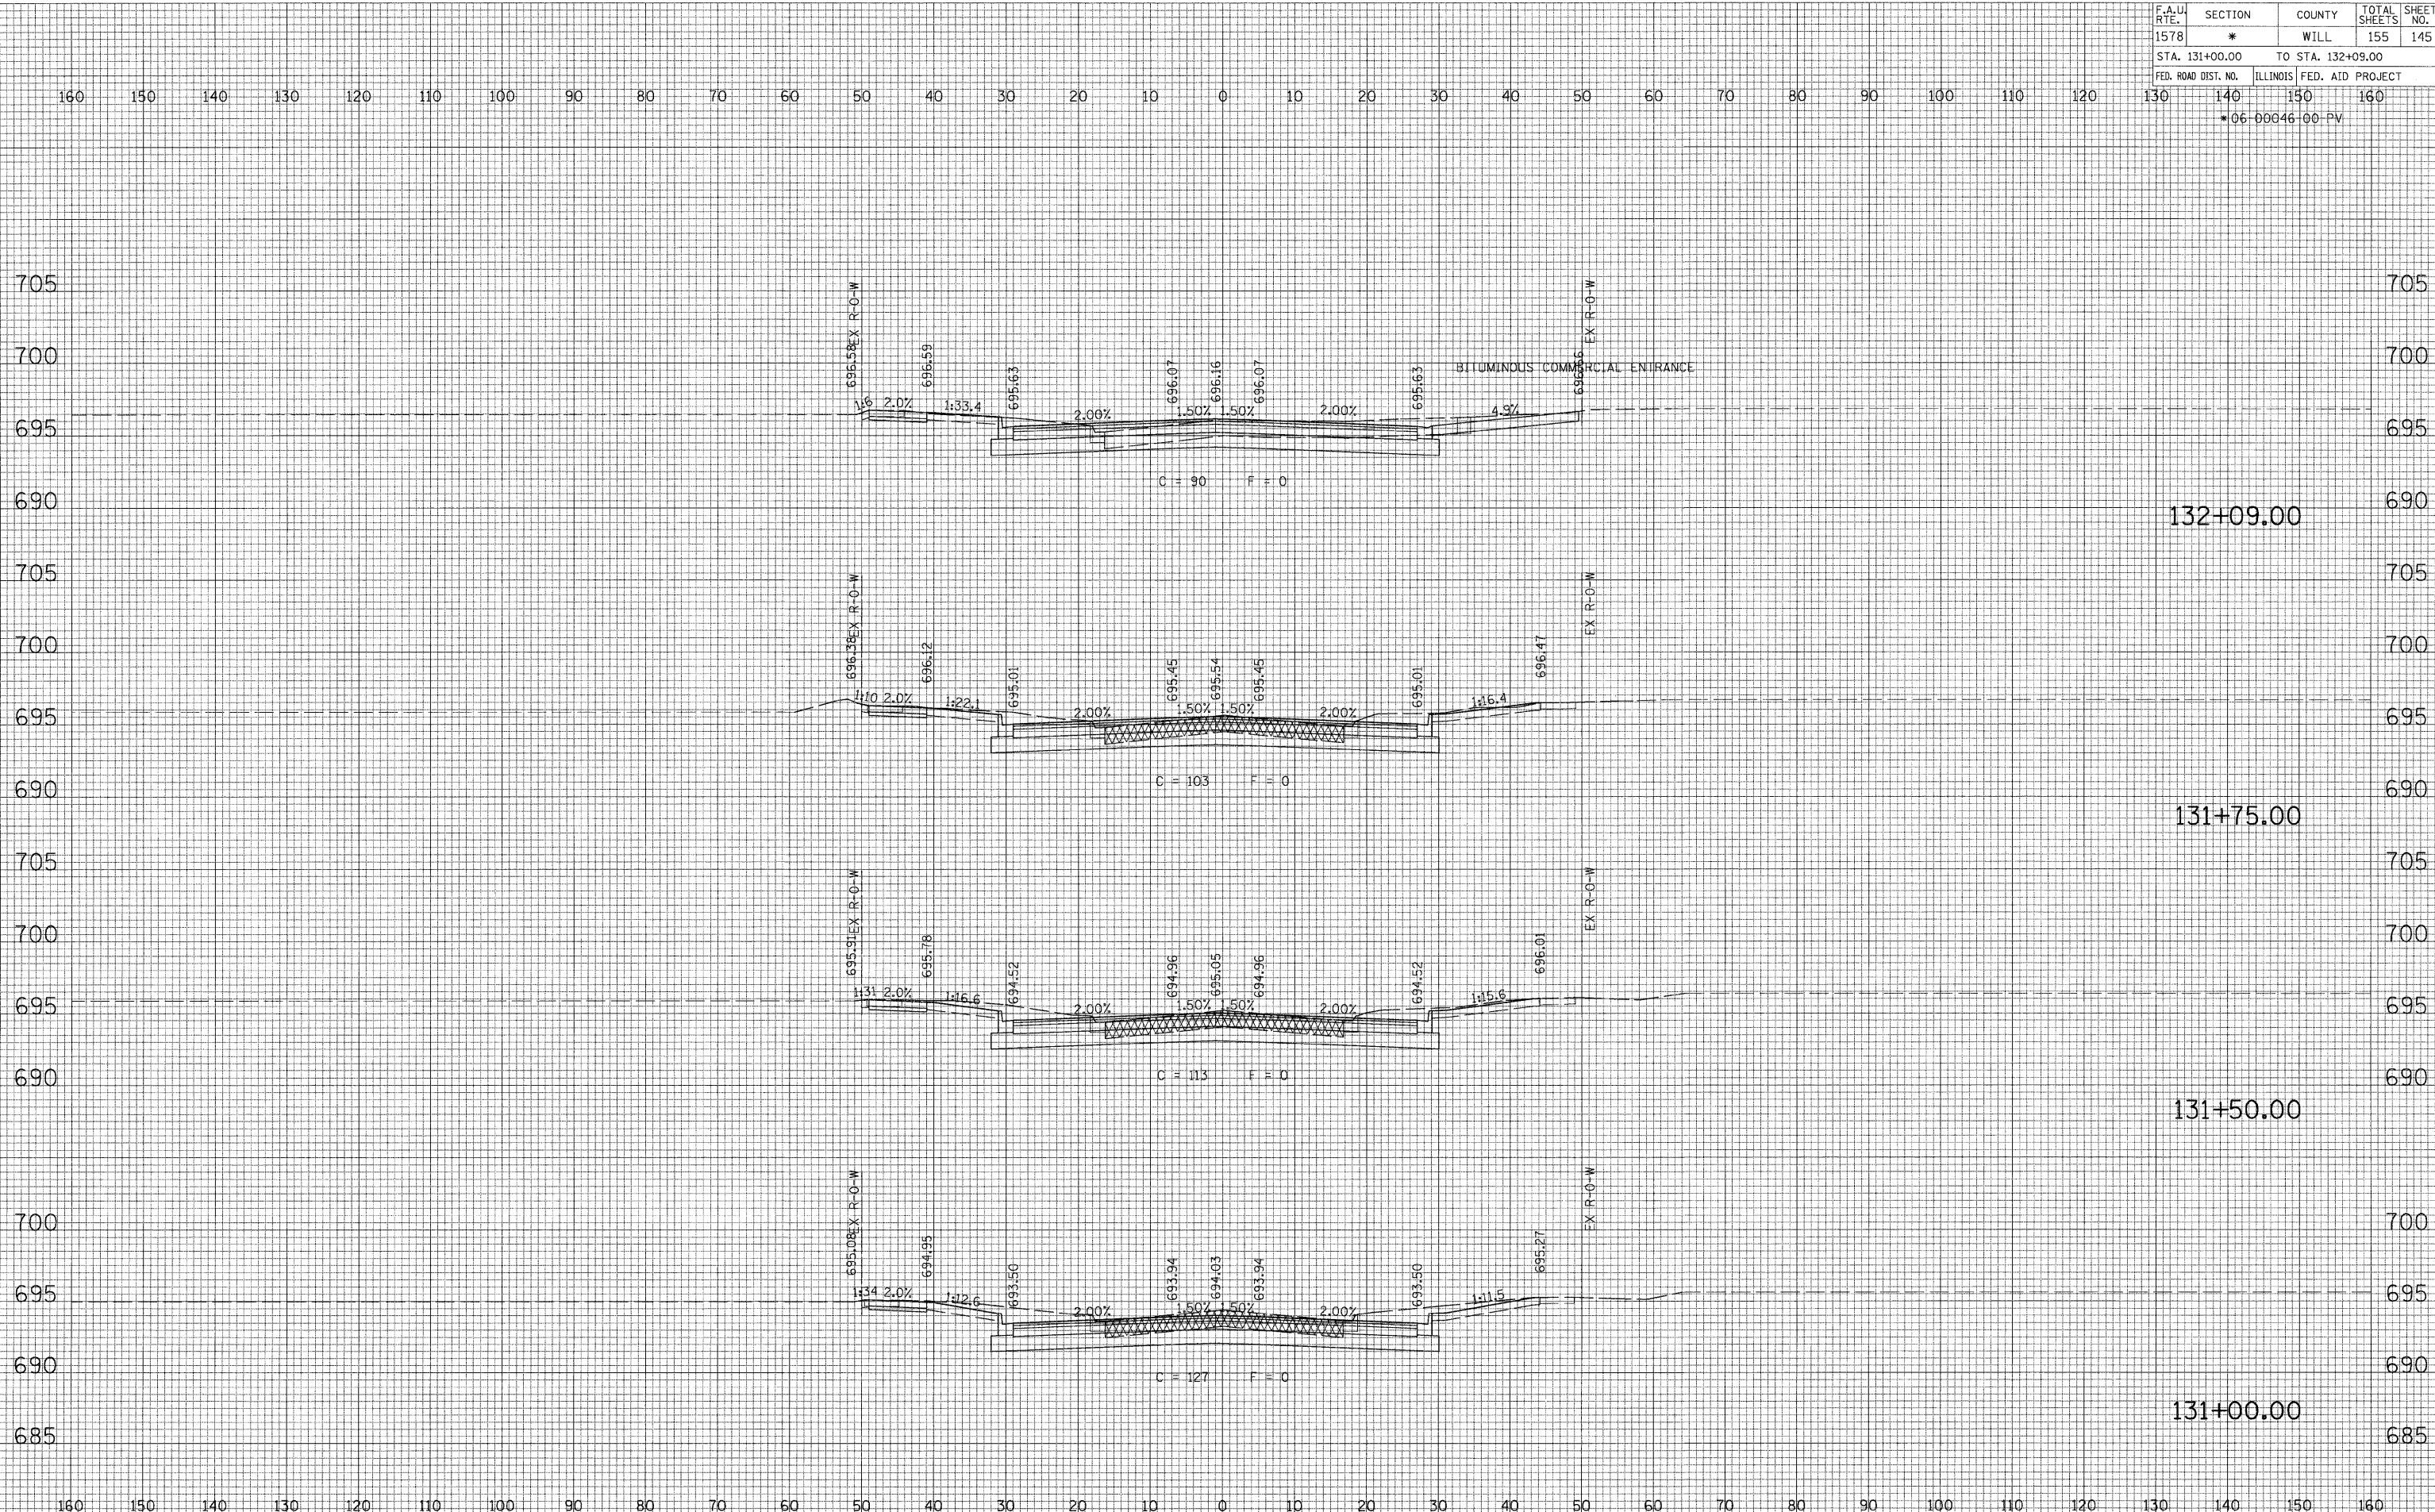

FINAL SURVEY BY DATE
 SURVEYED BY DATE
 NOTE BOOK NO.
 TEMPLATE AREAS CHECKED

ORIGINAL SURVEY BY DATE
 SURVEYED BY DATE
 NOTE BOOK NO.
 TEMPLATE AREAS CHECKED

PLOT DATE * @DATE*
 FILE NAME * @FILE*
 PLOT SCALE * @SCALE*
 USER NAME * @USER*