


F.A.U. RTE.	SECTION	COUNTY	TOTAL SHEETS	SHEET NO.
1578	*	WILL	155	148
STA. 136+50.00		TO STA. 138+00.00		
FED. ROAD DIST. NO.		ILLINOIS	FED. AID PROJECT	
*06-00046-00-PV				

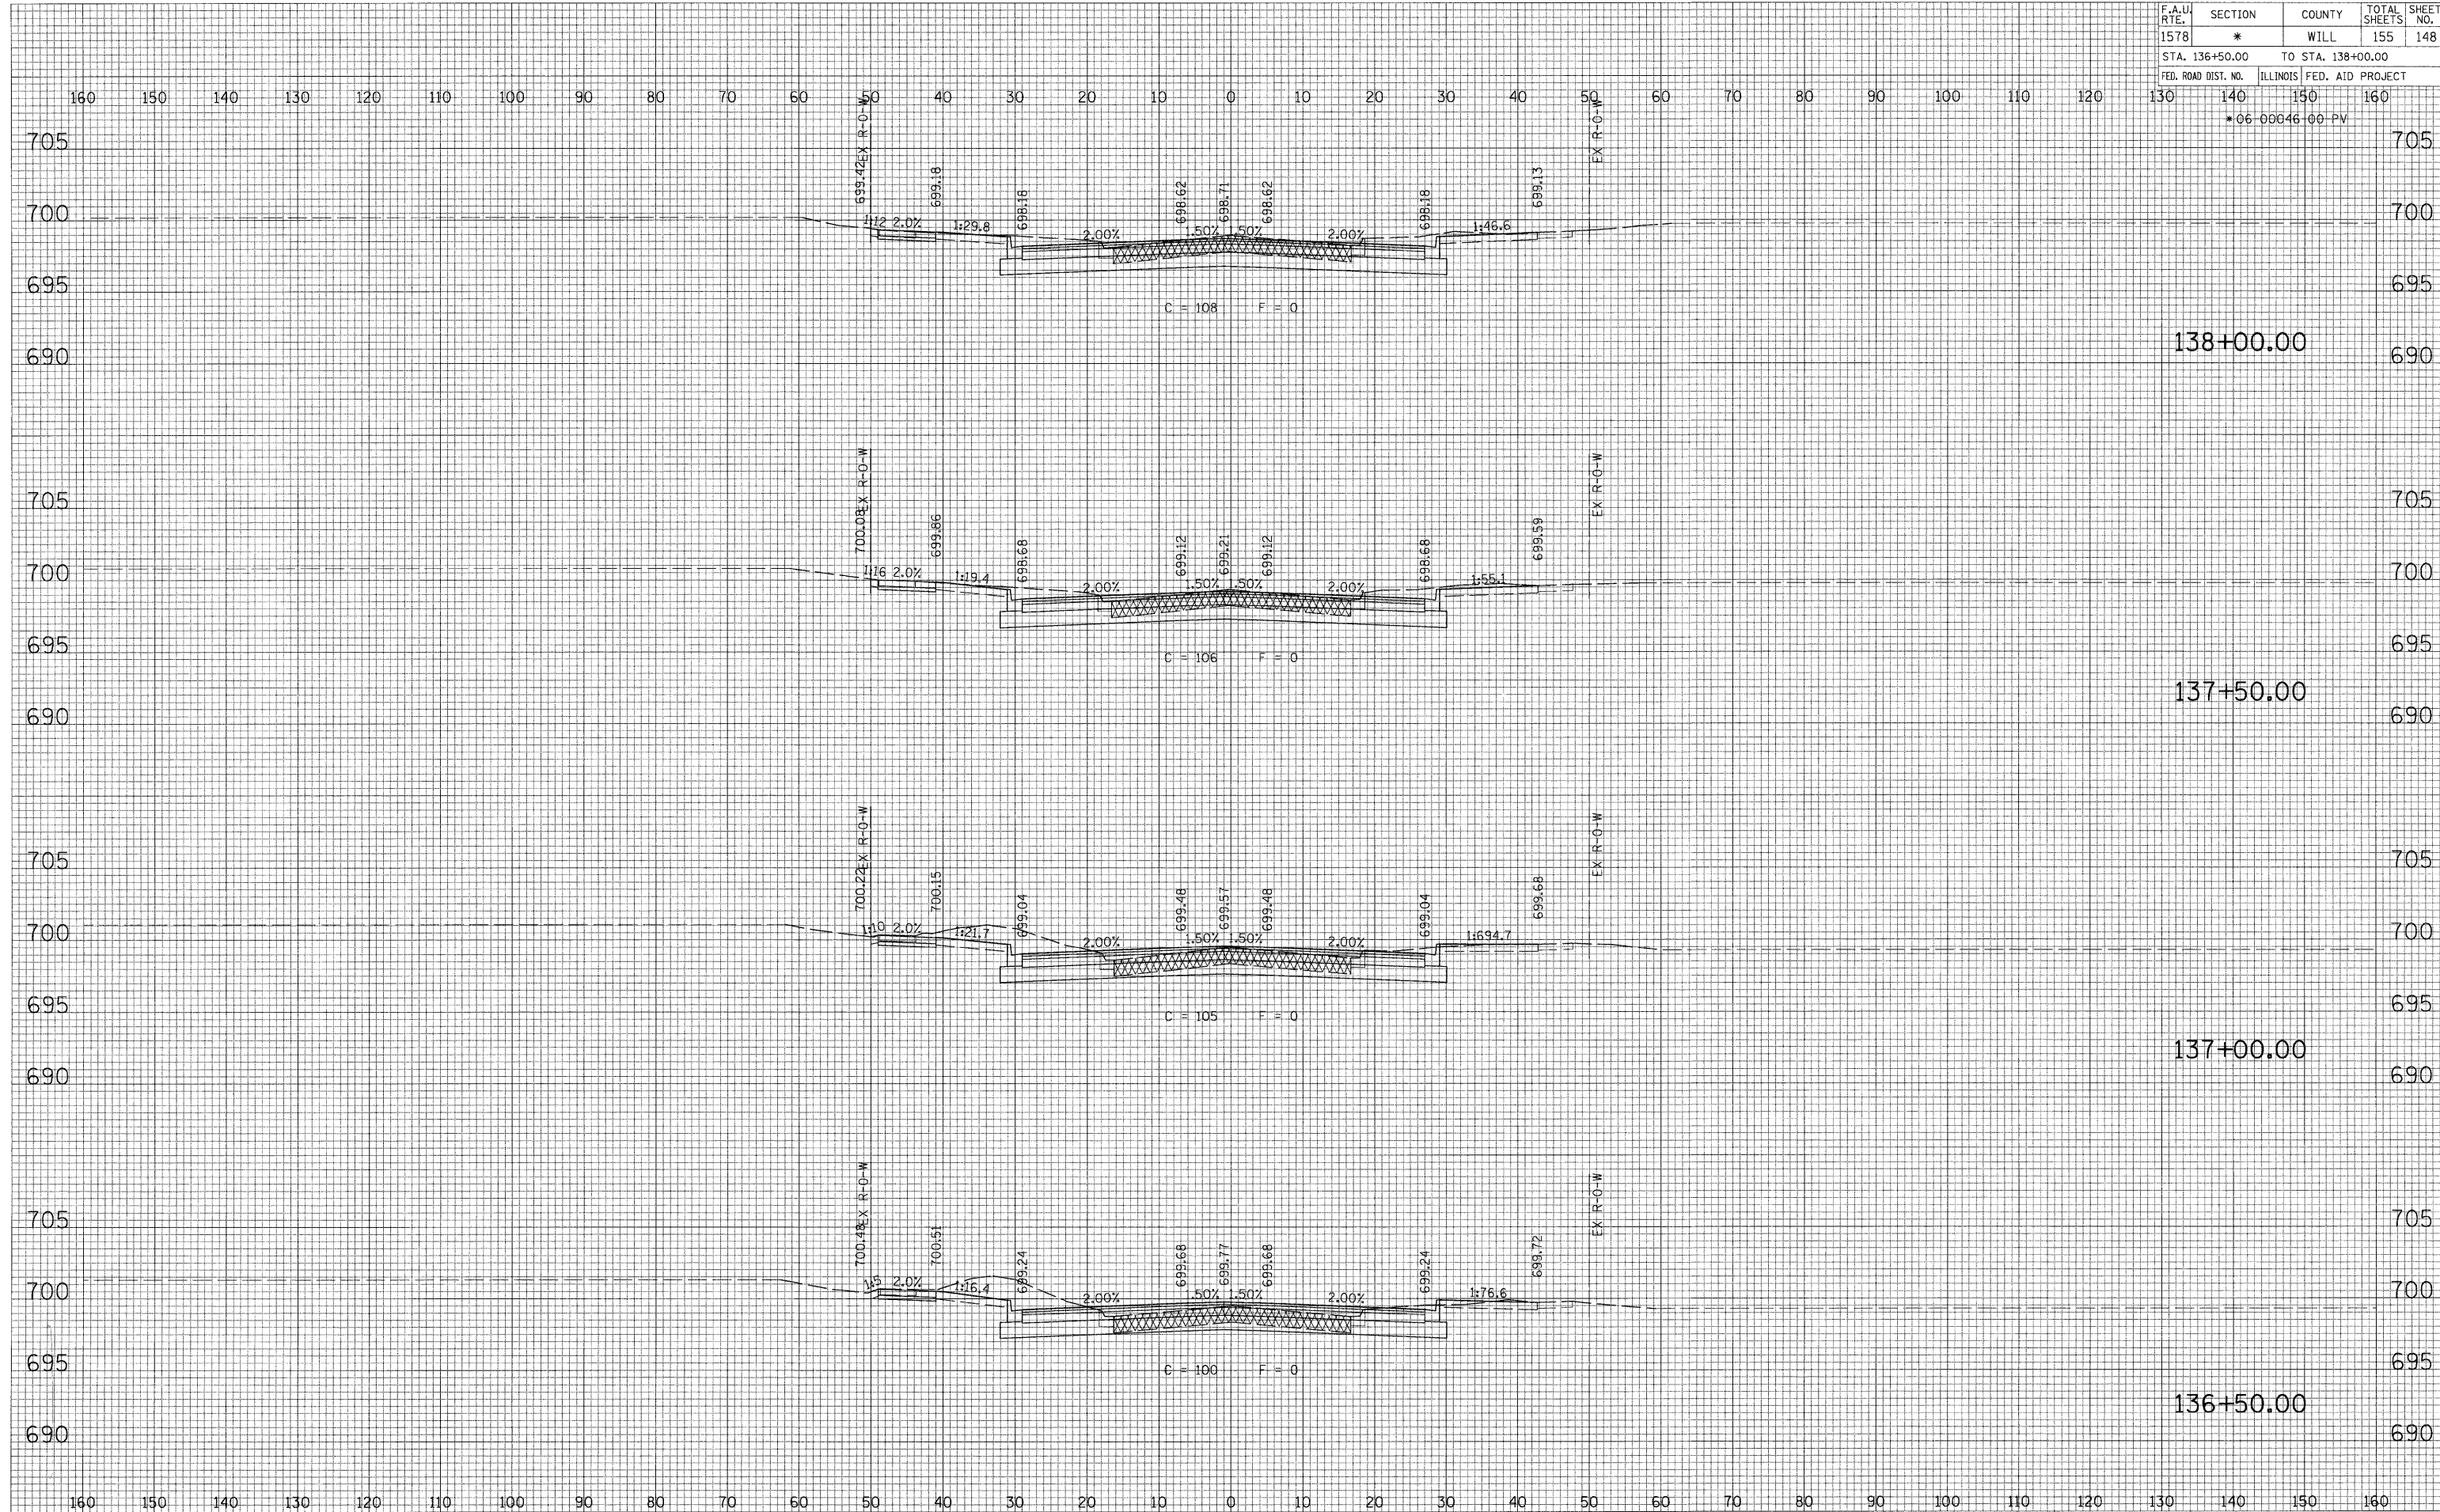

FINAL SURVEY NO. _____ DATE _____
 SURVEYED BY _____
 CHECKED BY _____
 TEMPLATE NO. _____
 AREAS CHECKED _____

ORIGINAL SURVEY NO. _____ DATE _____
 SURVEYED BY _____
 CHECKED BY _____
 TEMPLATE NO. _____
 AREAS CHECKED _____

PLOT DATE = 04/18/06
 FILE NAME = #FILE#
 PLOT SCALE = #SCALE#
 USER NAME = #USER#