


F.A.U. RTE.	SECTION	COUNTY	TOTAL SHEETS	SHEET NO.
1578	*	WILL	155	151
STA. 141+30.00		TO STA. 142+00.00		
FED. ROAD DIST. NO.	ILLINOIS	FED. AID PROJECT		
140	150	160		
*06-00046-00-PV				

DATE	
BY	
FINAL SURVEY	
NOTE BOOK	
NO.	
SURVEYED	
PLOTTED	
TEMPLATE	
ASSETS CHECKED	

DATE	
BY	
ORIGINAL SURVEY	
NOTE BOOK	
NO.	
SURVEYED	
PLOTTED	
TEMPLATE	
ASSETS CHECKED	

PLOT DATE = 04/27/06
 PLOT SCALE = 1"=40'
 USER NAME = USER

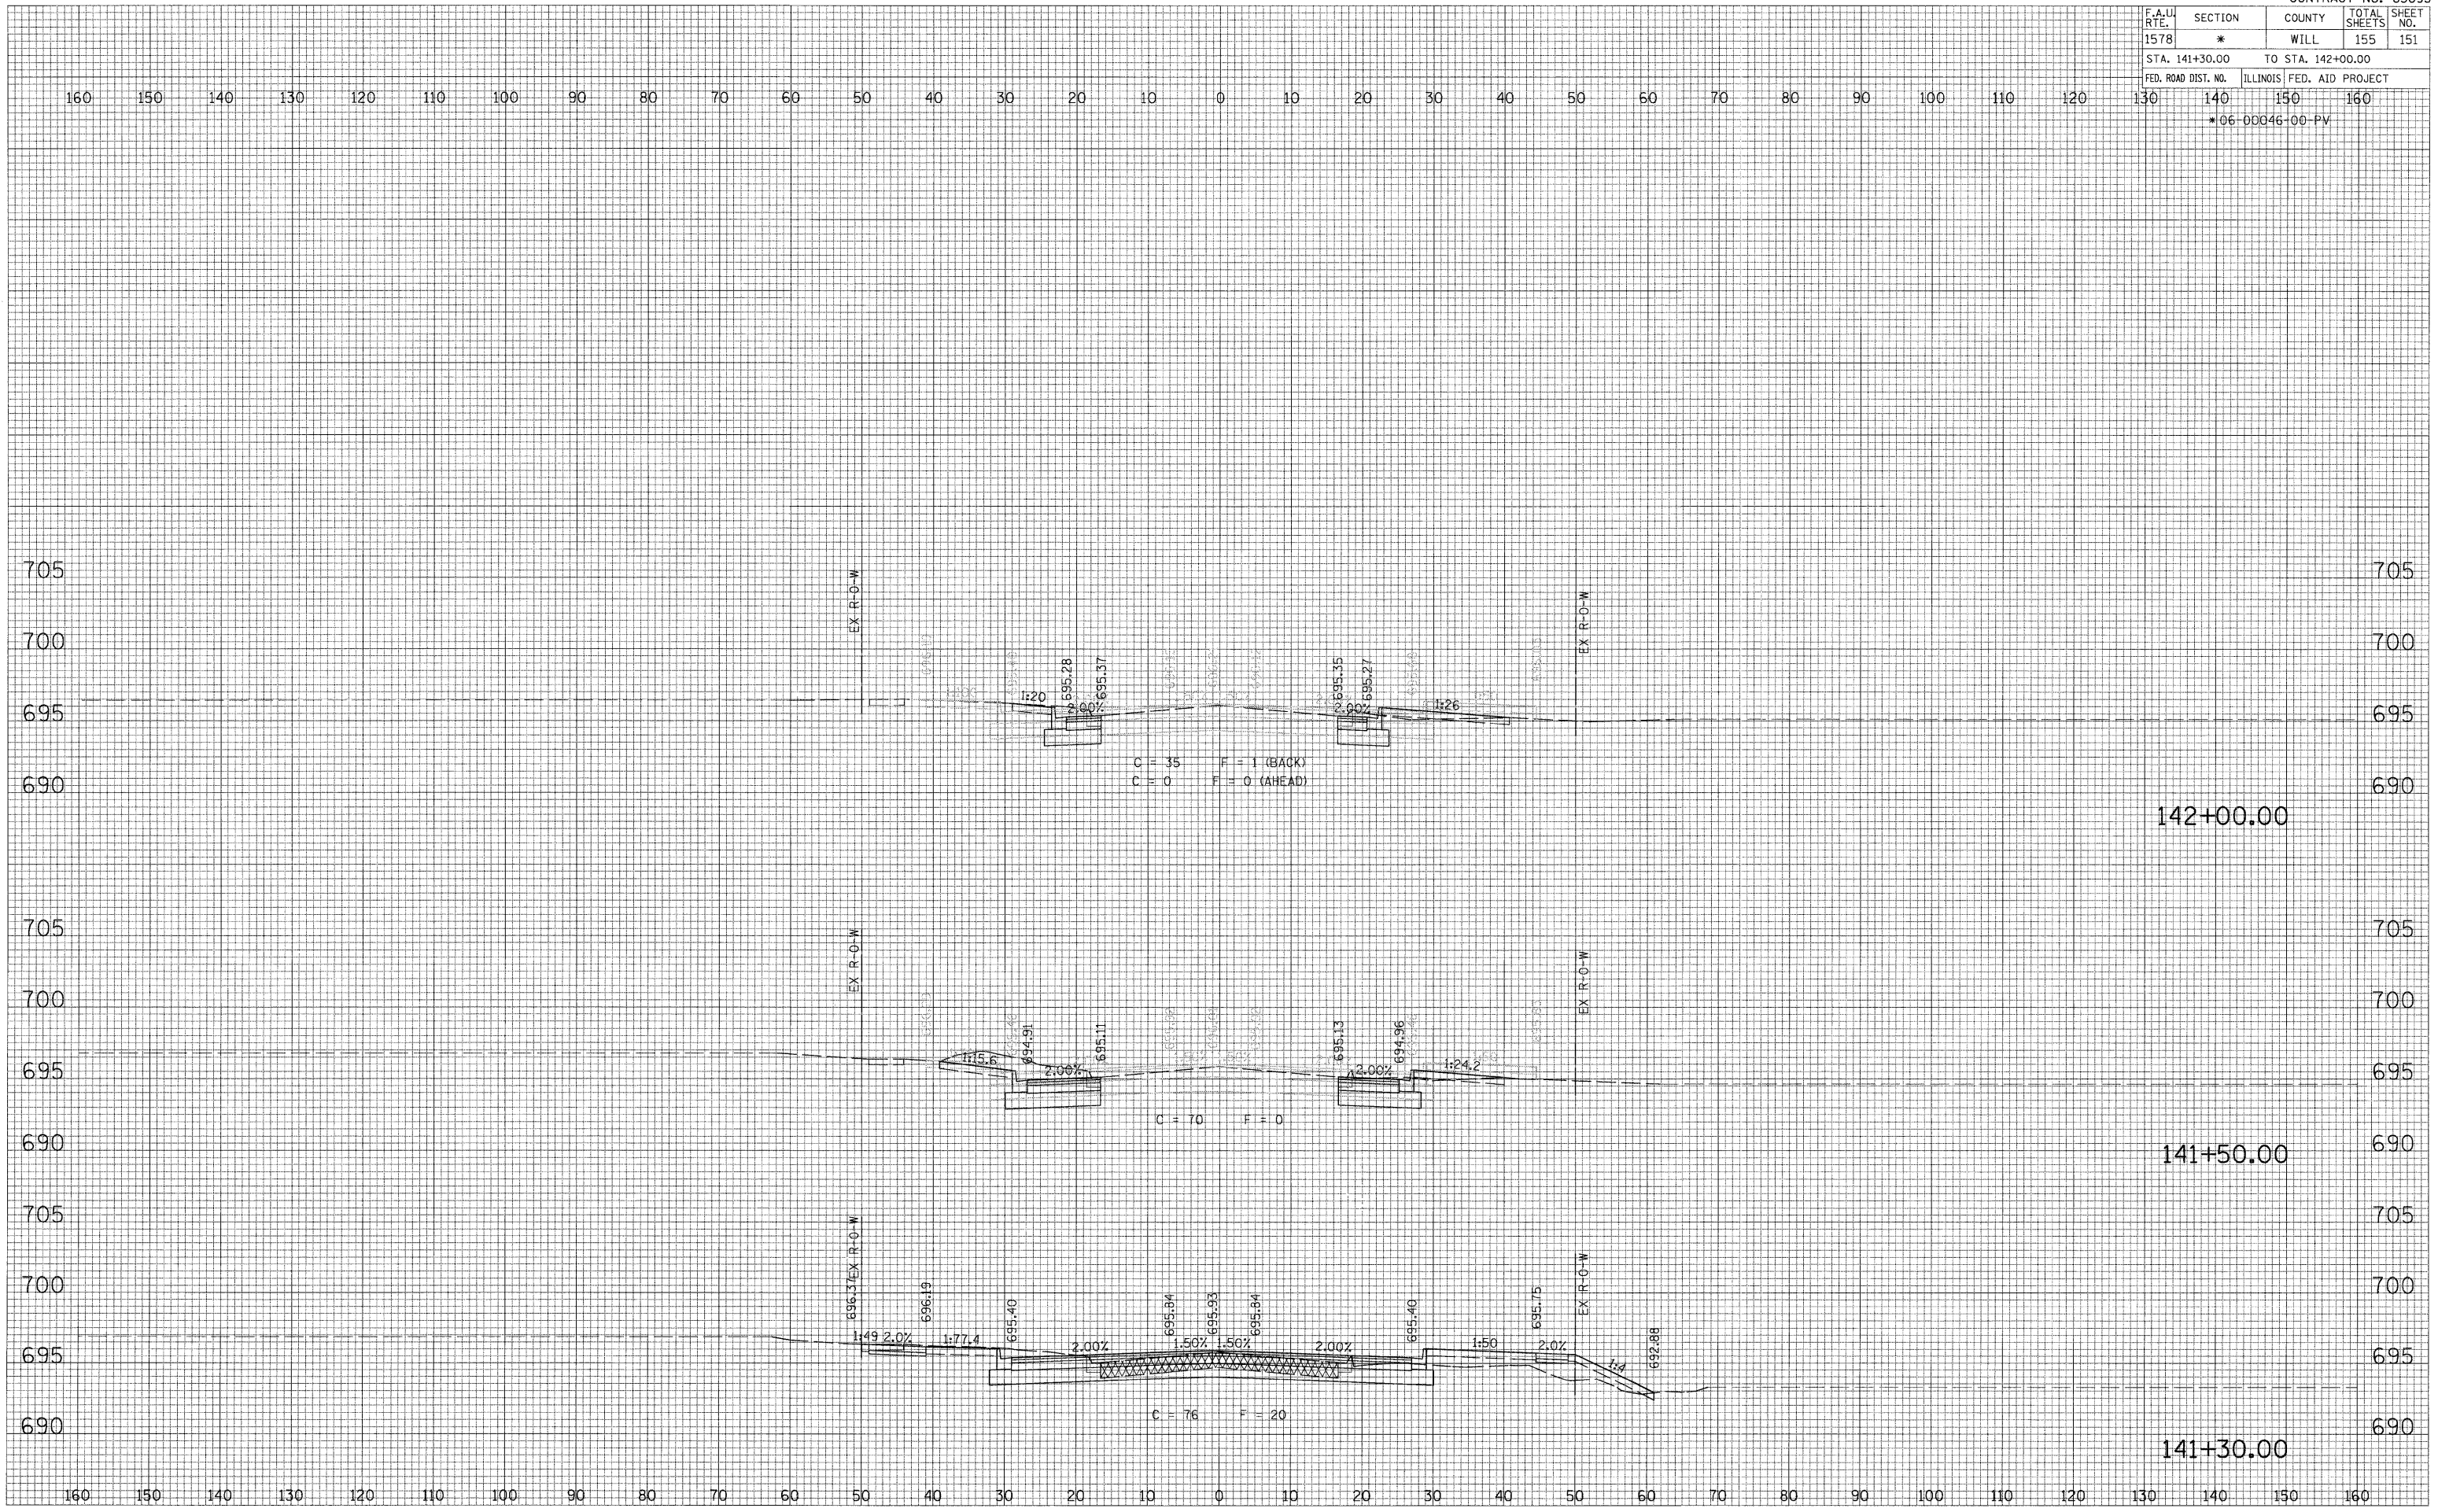

CROSS SECTIONS - LILY CACHE LANE