


F.A.U. RTE.	SECTION	COUNTY	TOTAL SHEETS	SHEET NO.
1578	06-00046-00-PV	WILL	155	154
STA. 20+50.00		TO STA. 21+00.00		
FED. ROAD DIST. NO.		ILLINOIS	FED. AID PROJECT	

FINAL SURVEY NO. _____
 REVISIONS PLOTTED _____
 NOTE BOOK AREAS CHECKED _____
 BY _____ DATE _____

ORIGINAL SURVEY NO. _____
 REVISIONS PLOTTED _____
 NOTE BOOK AREAS CHECKED _____
 BY _____ DATE _____

PLOT DATE = #DATE*
 FILE NAME = #FILE#*
 USER NAME = #USER#*

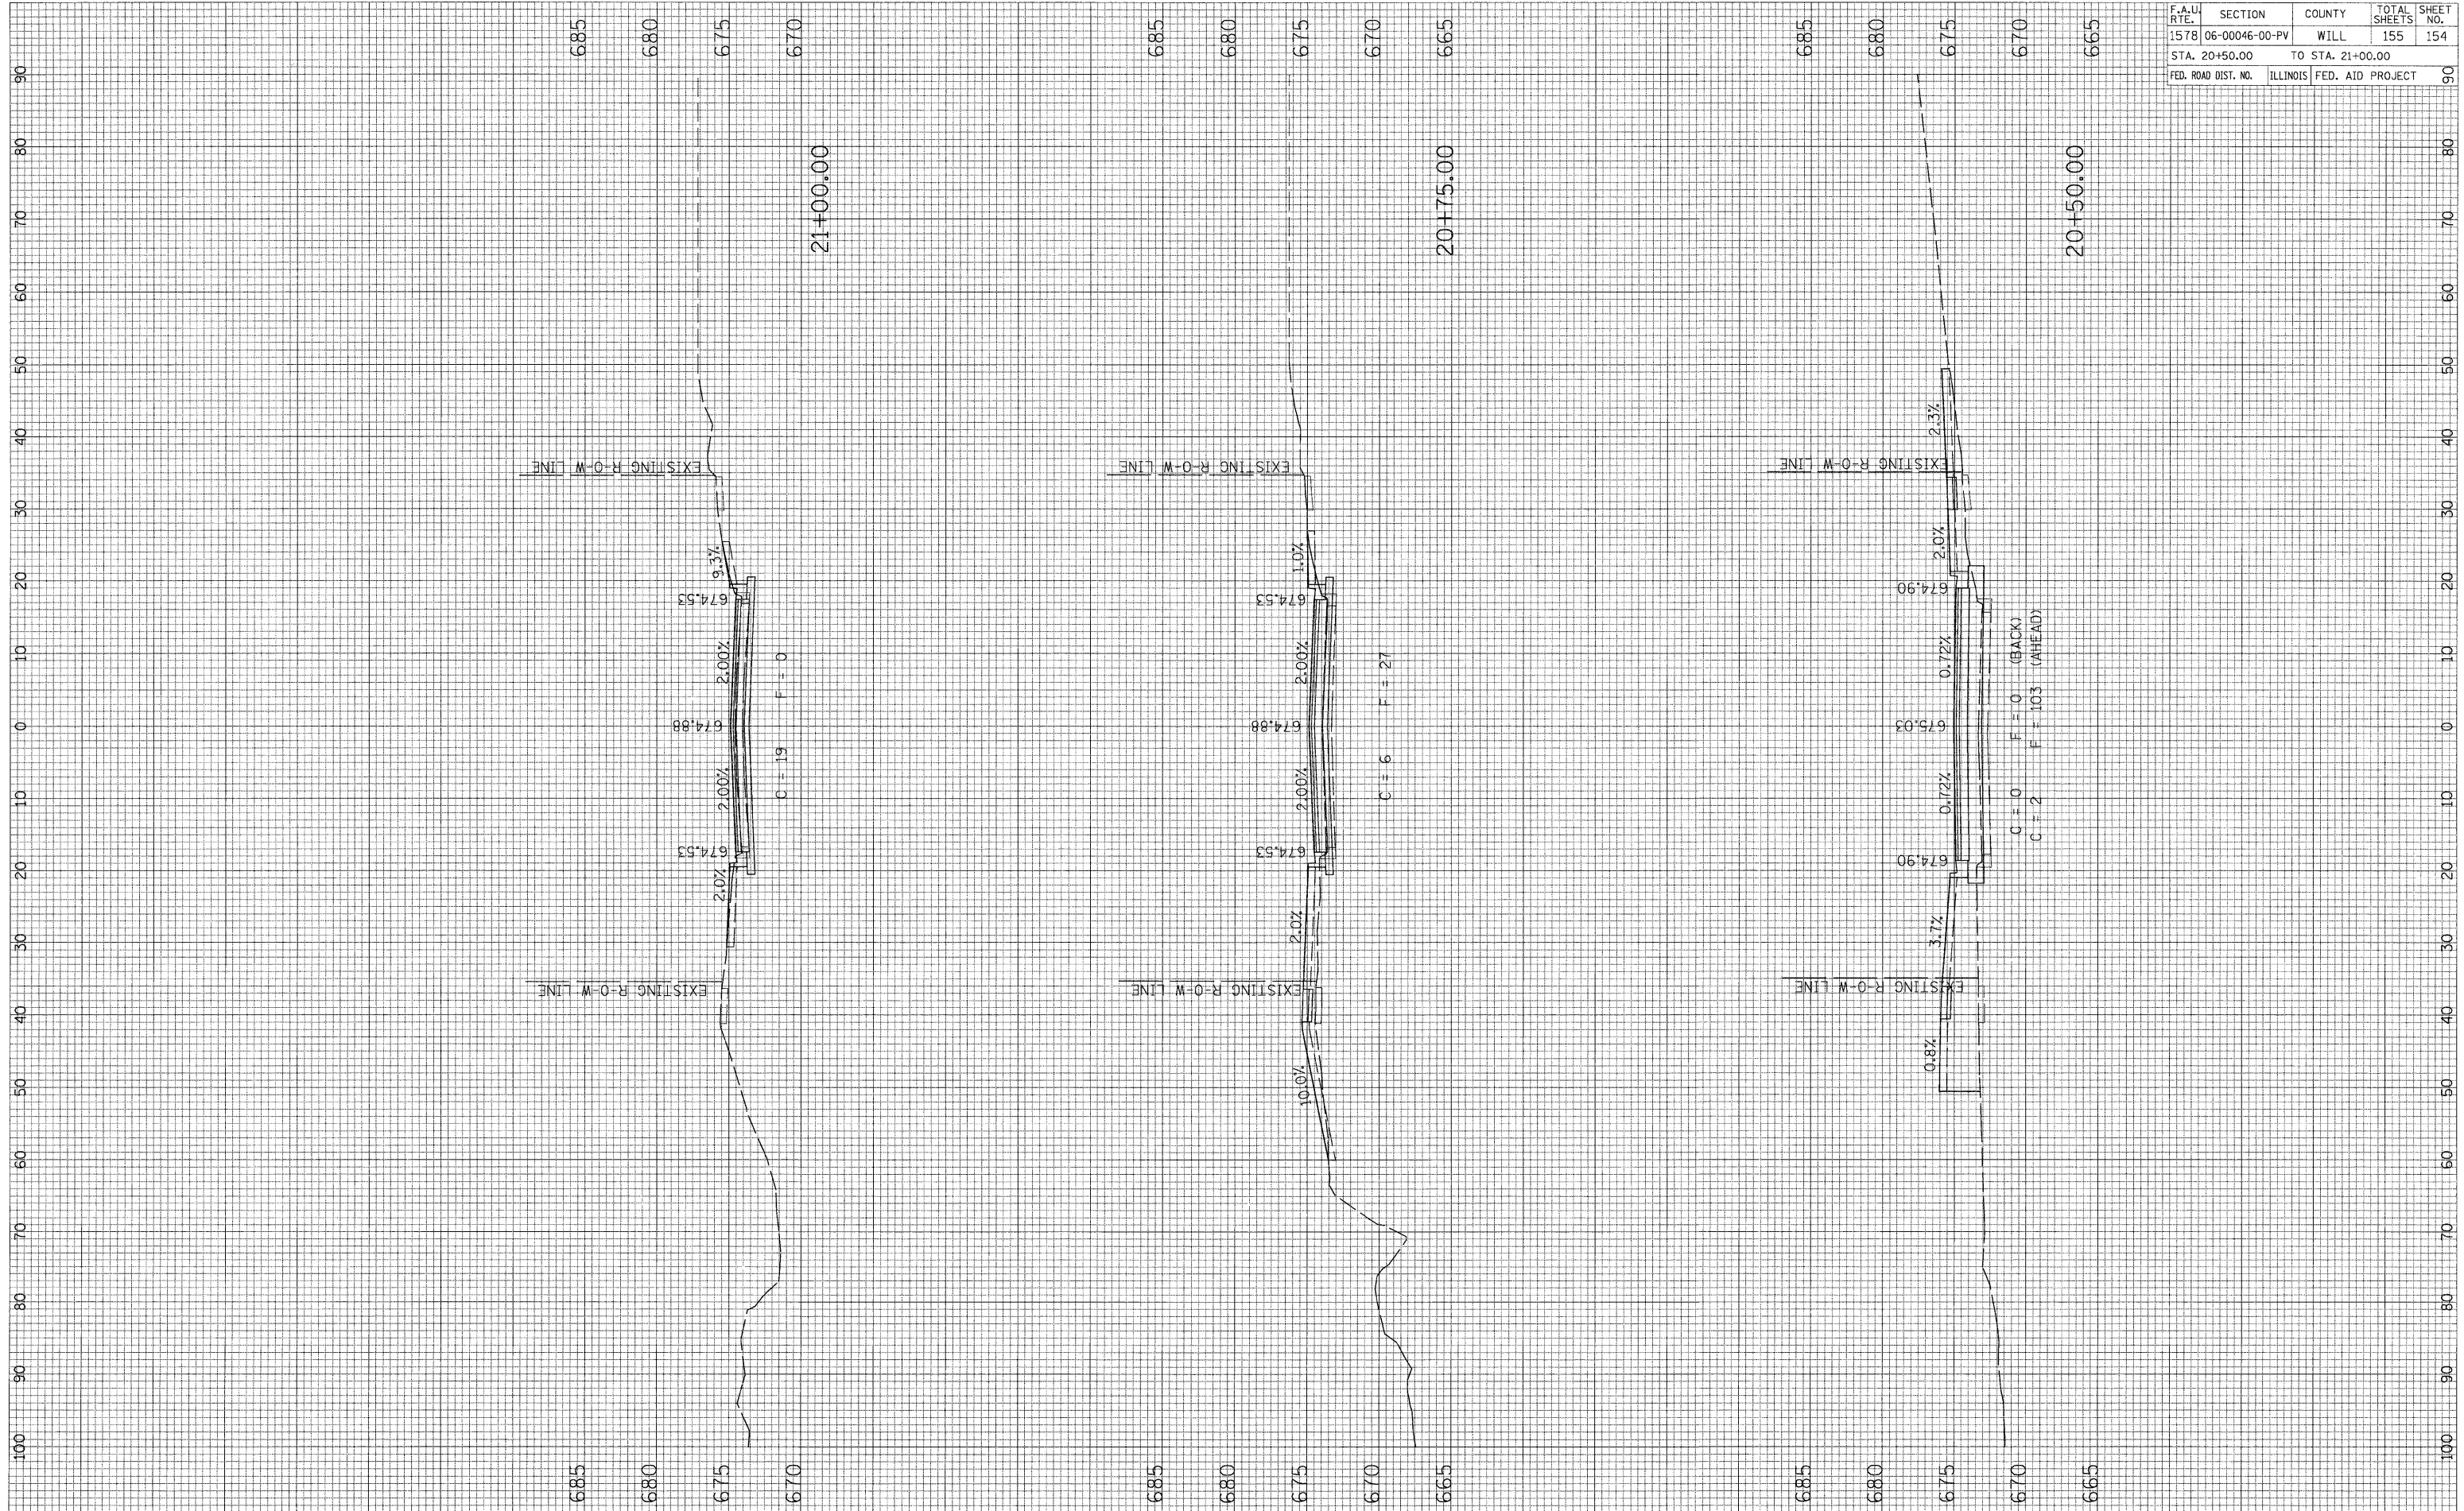

CROSS SECTIONS - CANTERBURY LANE