

F.A.U. RTE.	SECTION	COUNTY	TOTAL SHEETS	SHEET NO.
1578	06-00046-00-PV	WILL	155	155
STA. 21+25.00		TO STA. 22+00.00		
FED. ROAD DIST. NO.	ILLINOIS	FED. AID PROJECT		90

BY _____ DATE _____

FINN SURVEY NO. _____

REVISIONS: _____

PLOTTED _____

AREAS CHECKED _____

BY _____ DATE _____

ORIGINAL SURVEY NO. _____

REVISIONS: _____

PLOTTED _____


AREAS CHECKED _____

PLOT DATE = \$DATE\$

FILE NAME = \$FILEL\$

SCALE = \$SCALE\$

USER NAME = \$USER\$

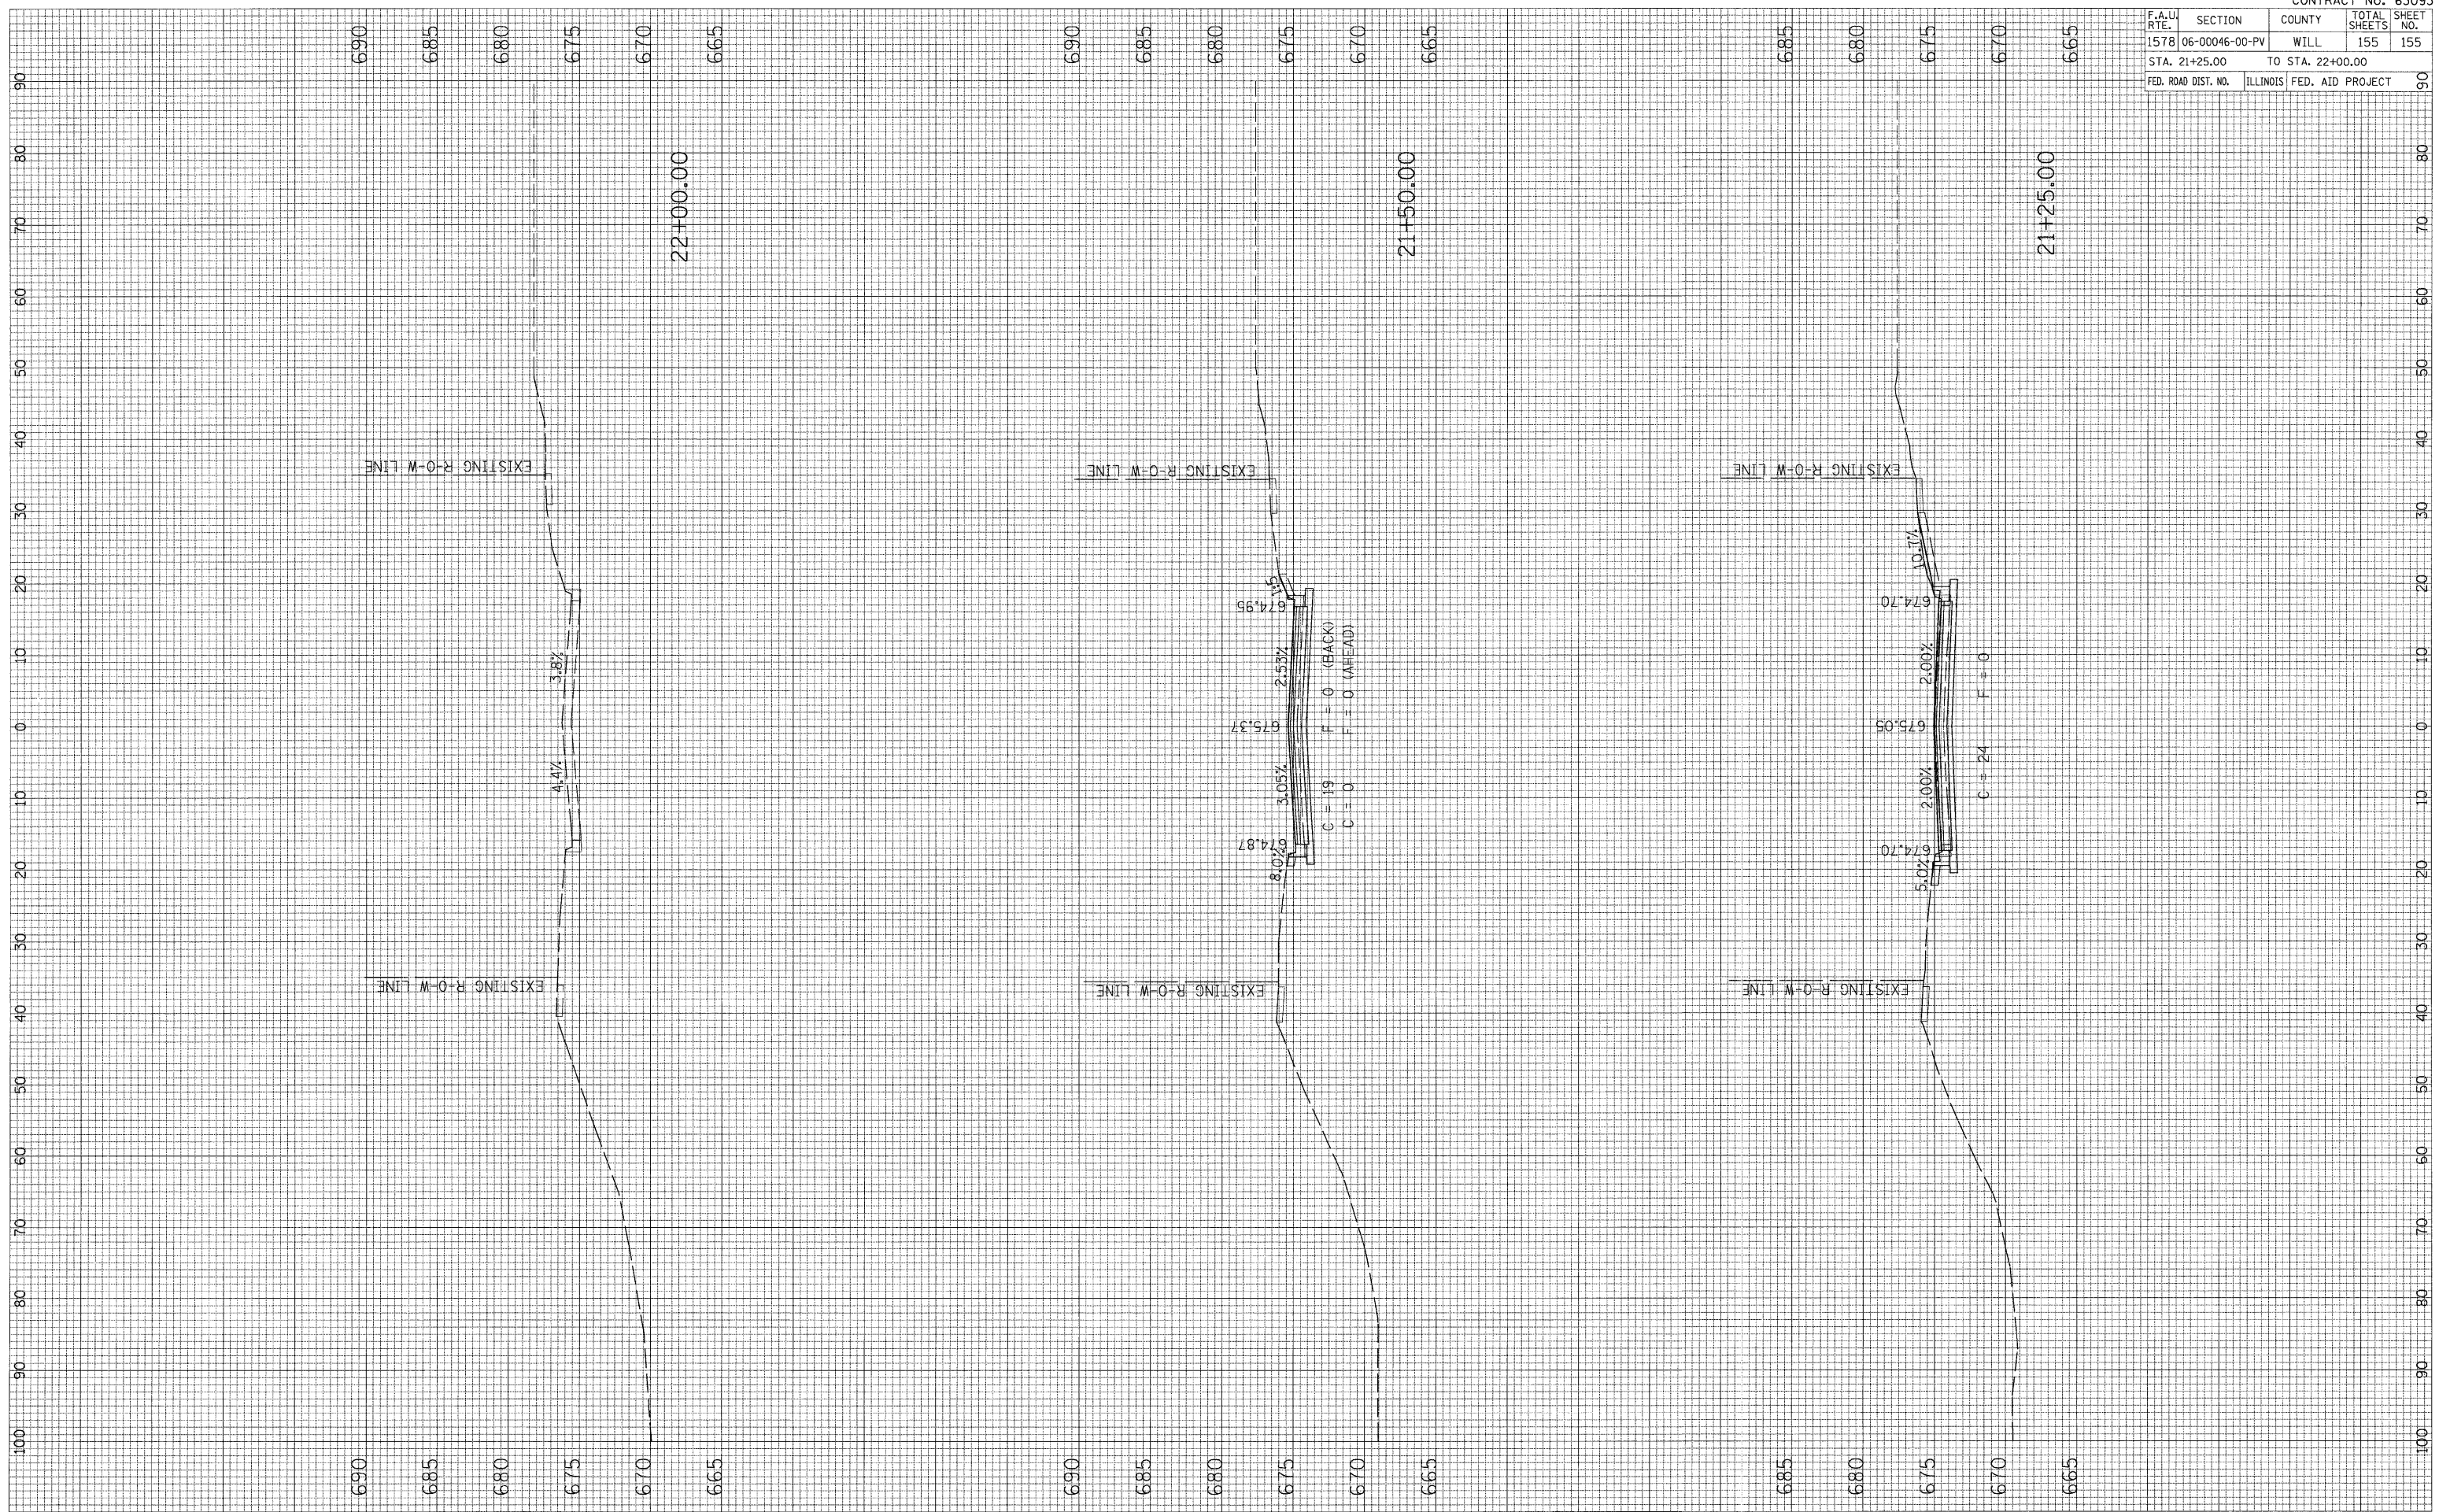

CROSS SECTIONS - CANTERBURY LANE