


- LEGEND, EXISTING**
- (A) EXISTING GROUND LINE
 - (B) EXISTING HOT-MIX ASPHALT - SEE TABLE FOR THICKNESSES
 - (C) EXISTING AGGREGATE BASE - TO BE REMOVED (INCLUDED IN EARTH EXCAVATION - 20200100) SEE TABLE FOR THICKNESSES
 - (D) EXISTING AGGREGATE SHOULDER
 - (E) EXISTING TYPE B6.12 CURB AND GUTTER
 - (F) EXISTING PCC SIDEWALK
 - (G) EXISTING PAVEMENT STRUCTURE - TO BE REMOVED (44000100)
 - (H) EXISTING AGGREGATE SHOULDER - TO BE REMOVED (INCLUDED IN EARTH EXCAVATION - 20200100)
 - (I) EXISTING COMB. CURB AND GUTTER - TO BE REMOVED (44000500)
 - (J) EXISTING HOT-MIX ASPHALT SURFACE REMOVAL, (2") (44000157)
 - (K) EXISTING PCC SIDEWALK - TO BE REMOVED (44000600)
 - (L) SAW CUT (FULL DEPTH)

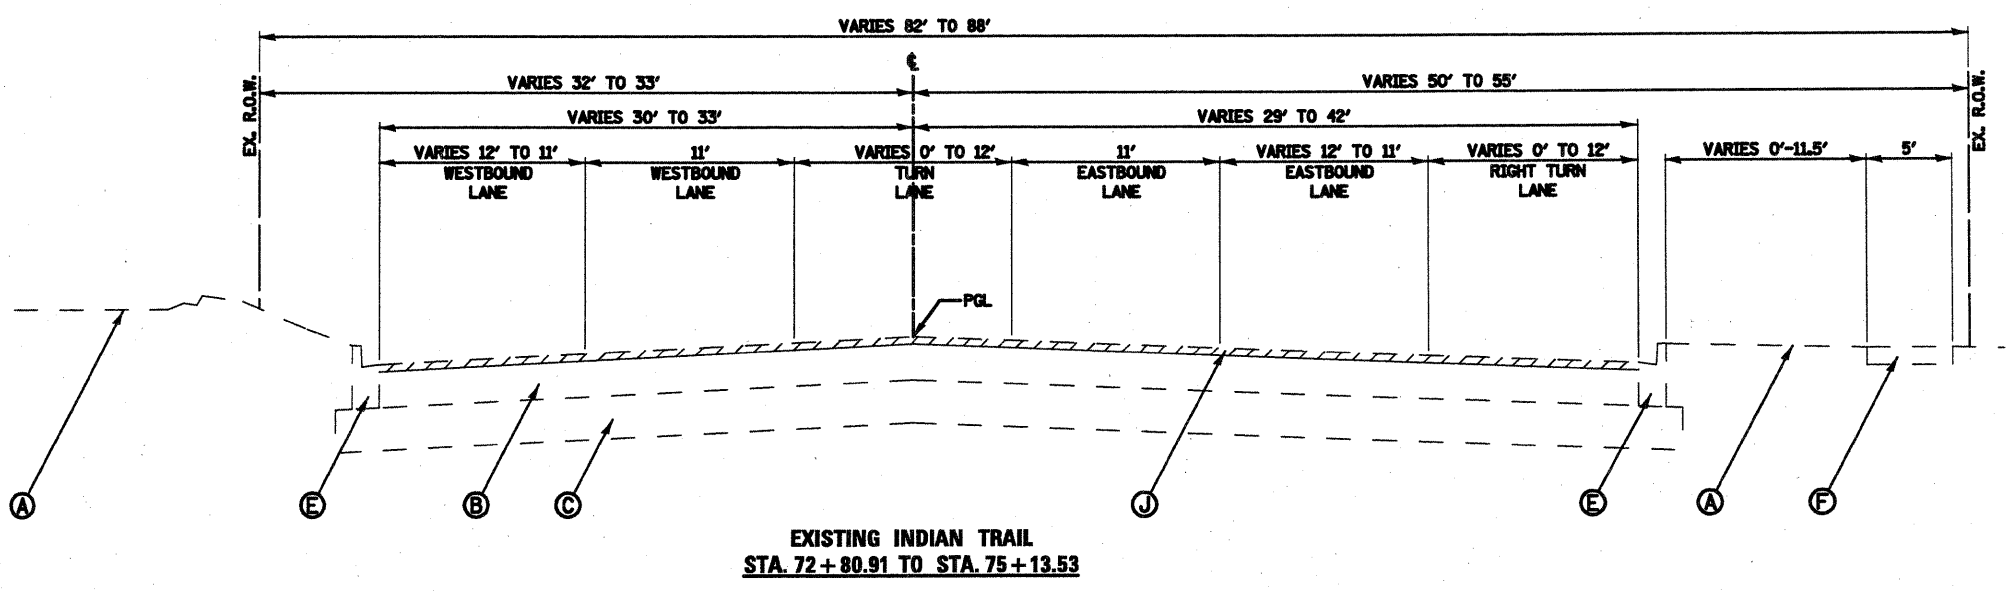

APPROXIMATE EXISTING PAVEMENT DEPTH

| STATION LIMITS | HOT-MIX ASPHALT | AGGREGATE BASE |
|-------------------|-----------------|----------------|
| 39+48.92 TO 42+64 | 11.0" | 2.0" |
| 42+64 TO 48+64 | 8.5"-11.0" | 2.0"-4.5" |
| 48+64 TO 63+64 | 8.5"-9.0" | 4.5"-12.0" |
| 63+64 TO 70+64 | 9.0"-13.1" | 12.0"-8.0" |
| 70+64 TO 72+80.91 | 13.1"-8.7" | 12.0"-7.3" |

| REVISIONS | |
|----------------|---------|
| NAME | DATE |
| ADDENDUM NO. 1 | 7/20/09 |
| | |
| | |
| | |
| | |
| | |
| | |
| | |
| | |

ILLINOIS DEPARTMENT OF TRANSPORTATION

TYPICAL SECTIONS
INDIAN TRAIL ROAD
SHEET 2 OF 10

SCALE: VERT. N/A
HORIZ. N/A
DATE 1/7/09

DRAWN BY KMA
CHECKED BY TC/SBP

RH&A

Robert H. Anderson & Associates, Inc.
Consulting Engineers & Land Surveyors
License No. 014-020201
Phone No. 630-264-3530

DATE: 7/20/09
FILE NAME: H:\Users\j32867\1\PROJECTS\INDIAN TRAIL\INDIAN TRAIL.dwg
PLOT SCALE: N/A
USER NAME: j32867