

F.A. RTE.	SECTION	COUNTY	TOTAL SHEETS	SHEET NO.
1503	08-00260-01-PV	KANE	176	1

STATE OF ILLINOIS  
 DEPARTMENT OF TRANSPORTATION  
 DIVISION OF HIGHWAYS  
**PROPOSED  
 HIGHWAY PLANS**

F.A.U. ROUTE 1503 (INDIAN TRAIL ROAD)  
 RECONSTRUCTION AND SIGNALIZATION  
 BETWEEN CHURCH ROAD AND FARNSWORTH AVE  
 CITY OF AURORA  
 KANE COUNTY  
 SECTION 08-00260-01-PV  
 PROJECT NO: M-HPP-4085 (007)  
 JOB NO: C-91-426-08



LOCATION OF SECTION INDICATED THUS: - ■ -

FOR INDEX OF SHEETS, SEE SHEET NO. 2

**PROJECT LOCATED IN THE CITY OF AURORA**


ADT: 21,000 (2006) 35,000 (2030)  
 DESIGN SPEED LIMIT: 45 MPH  
 POSTED SPEED LIMIT: 35 MPH  
 DESIGN DESIGNATION: 3356(30) MINOR ARTERIAL 3.04 (HMA-20)

OHIO STREET  
 ADT: 4,000 (2006) 6,000 (2030)  
 DESIGN SPEED LIMIT: 30 MPH  
 POSTED SPEED LIMIT: 25 MPH  
 DESIGN DESIGNATION: 642(30) LOCAL 0.22 (HMA-20)

AUTUMN LANE  
 ADT: 500 (2006) 700 (2030)  
 DESIGN SPEED LIMIT: 30 MPH  
 POSTED SPEED LIMIT: 25 MPH  
 DESIGN DESIGNATION: 70(30) LOCAL 0.02 (HMA-20)

TRASK STREET  
 ADT: 1,000 (2006) 2,000 (2030)  
 DESIGN SPEED LIMIT: 30 MPH  
 POSTED SPEED LIMIT: 25 MPH  
 DESIGN DESIGNATION: 200(30) LOCAL 0.07 (HMA-20)


SCALES PLAN 1" = 20'  
 PROFILE HORZ 1" = 20'  
 PROFILE VERT. 1" = 5'  
 CROSS SECTIONS HORZ. 1" = 10'  
 VERT. 1" = 5'

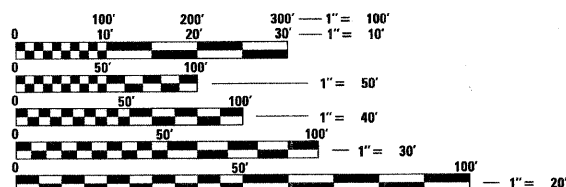

FULL SIZE PLANS HAVE BEEN PREPARED USING STANDARD ENGINEERING SCALES. REDUCED SIZED PLANS WILL NOT CONFORM TO STANDARD SCALES. IN MAKING MEASUREMENTS ON REDUCED PLANS, THE ABOVE SCALES MAY BE USED.

J.U.L.I.E.  
 JOINT UTILITY LOCATION INFORMATION FOR EXCAVATION  
 1-800-892-0123

CONTRACT NO. 63095

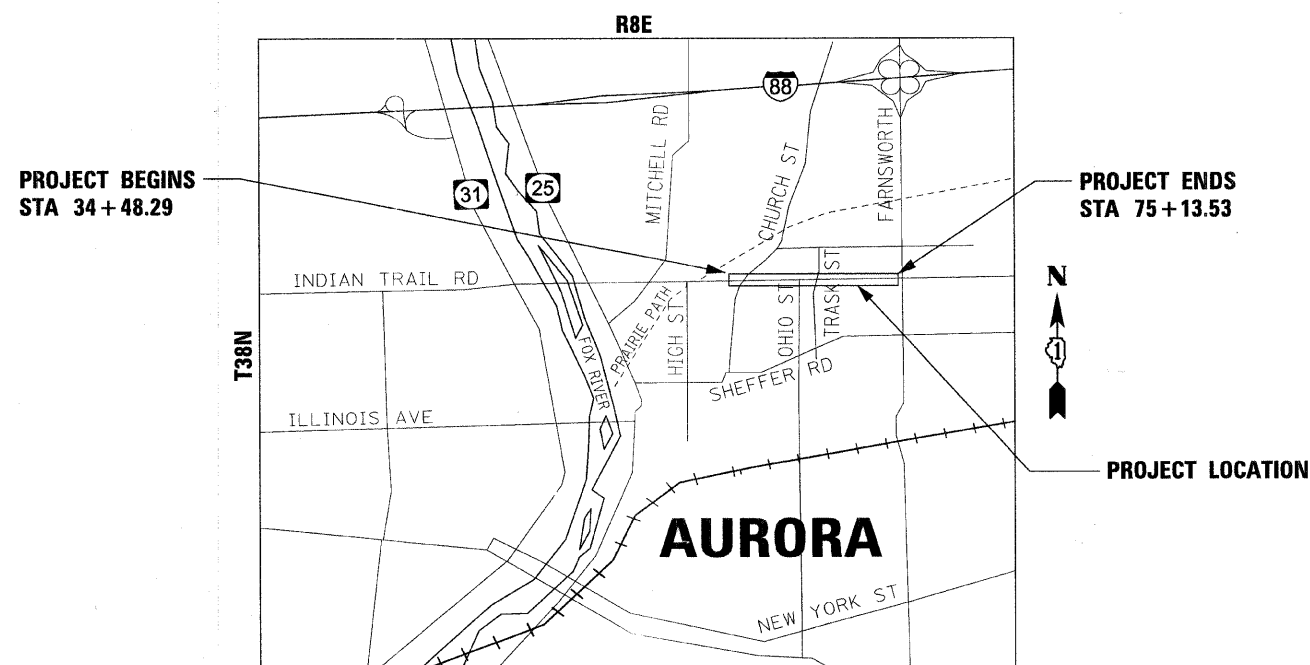

PROJECT BEGINS  
 STA 34+48.29

PROJECT ENDS  
 STA 75+13.53

PROJECT LOCATION

AURORA TOWNSHIP  
 PROJECT NET AND GROSS LENGTH = 4065.24 LIN FT (0.77 MILE)  
 PROJECT LOCATED IN:  
 PART OF SECTIONS 10,11,14 AND 15 OF TOWNSHIP 38 NORTH RANGE 8 EAST  
 OF THE THIRD PRINCIPAL MERIDIAN, KANE COUNTY, ILLINOIS



January 7 2009  
 Timothy Chin  
 TIMOTHY CHIN  
 ILLINOIS REG. PROFESSIONAL ENGINEER NO. 062-056204  
 EXPIRATION DATE 11-30-2009



STATE OF ILLINOIS	
APPROVED	<i>Kenneth Deluca</i> 1-7-09 CITY OF AURORA, CITY ENGINEER
APPROVED	<i>J.H.D. Paluyt</i> 1/7/09 FOX VALLEY PARK DISTRICT
PASSED	April 10, 2009 <i>Charles Holbert</i> DISTRICT 1 ENGINEER OF LOCAL ROADS & STREETS
RELEASING FOR BID BASED ON LIMITED REVIEW	APRIL 10, 2009 <i>Diana M. O'Keefe</i> DEPUTY DIRECTOR OF HIGHWAYS, REGION 1 ENGINEER

PRINTED BY THE AUTHORITY  
 OF THE STATE OF ILLINOIS

FIELD ENGINEER, MARILIN SOLOMON (847) 705-4407