


F.A. RTE.	SECTION	COUNTY	TOTAL SHEETS	SHEET NO.
1503	08-00260-01-PV	KANE	176	30
STA. 74+00		TO STA. 79+02		
FED. ROAD DIST. NO.	ILLINOIS		FED. AID PROJECT	

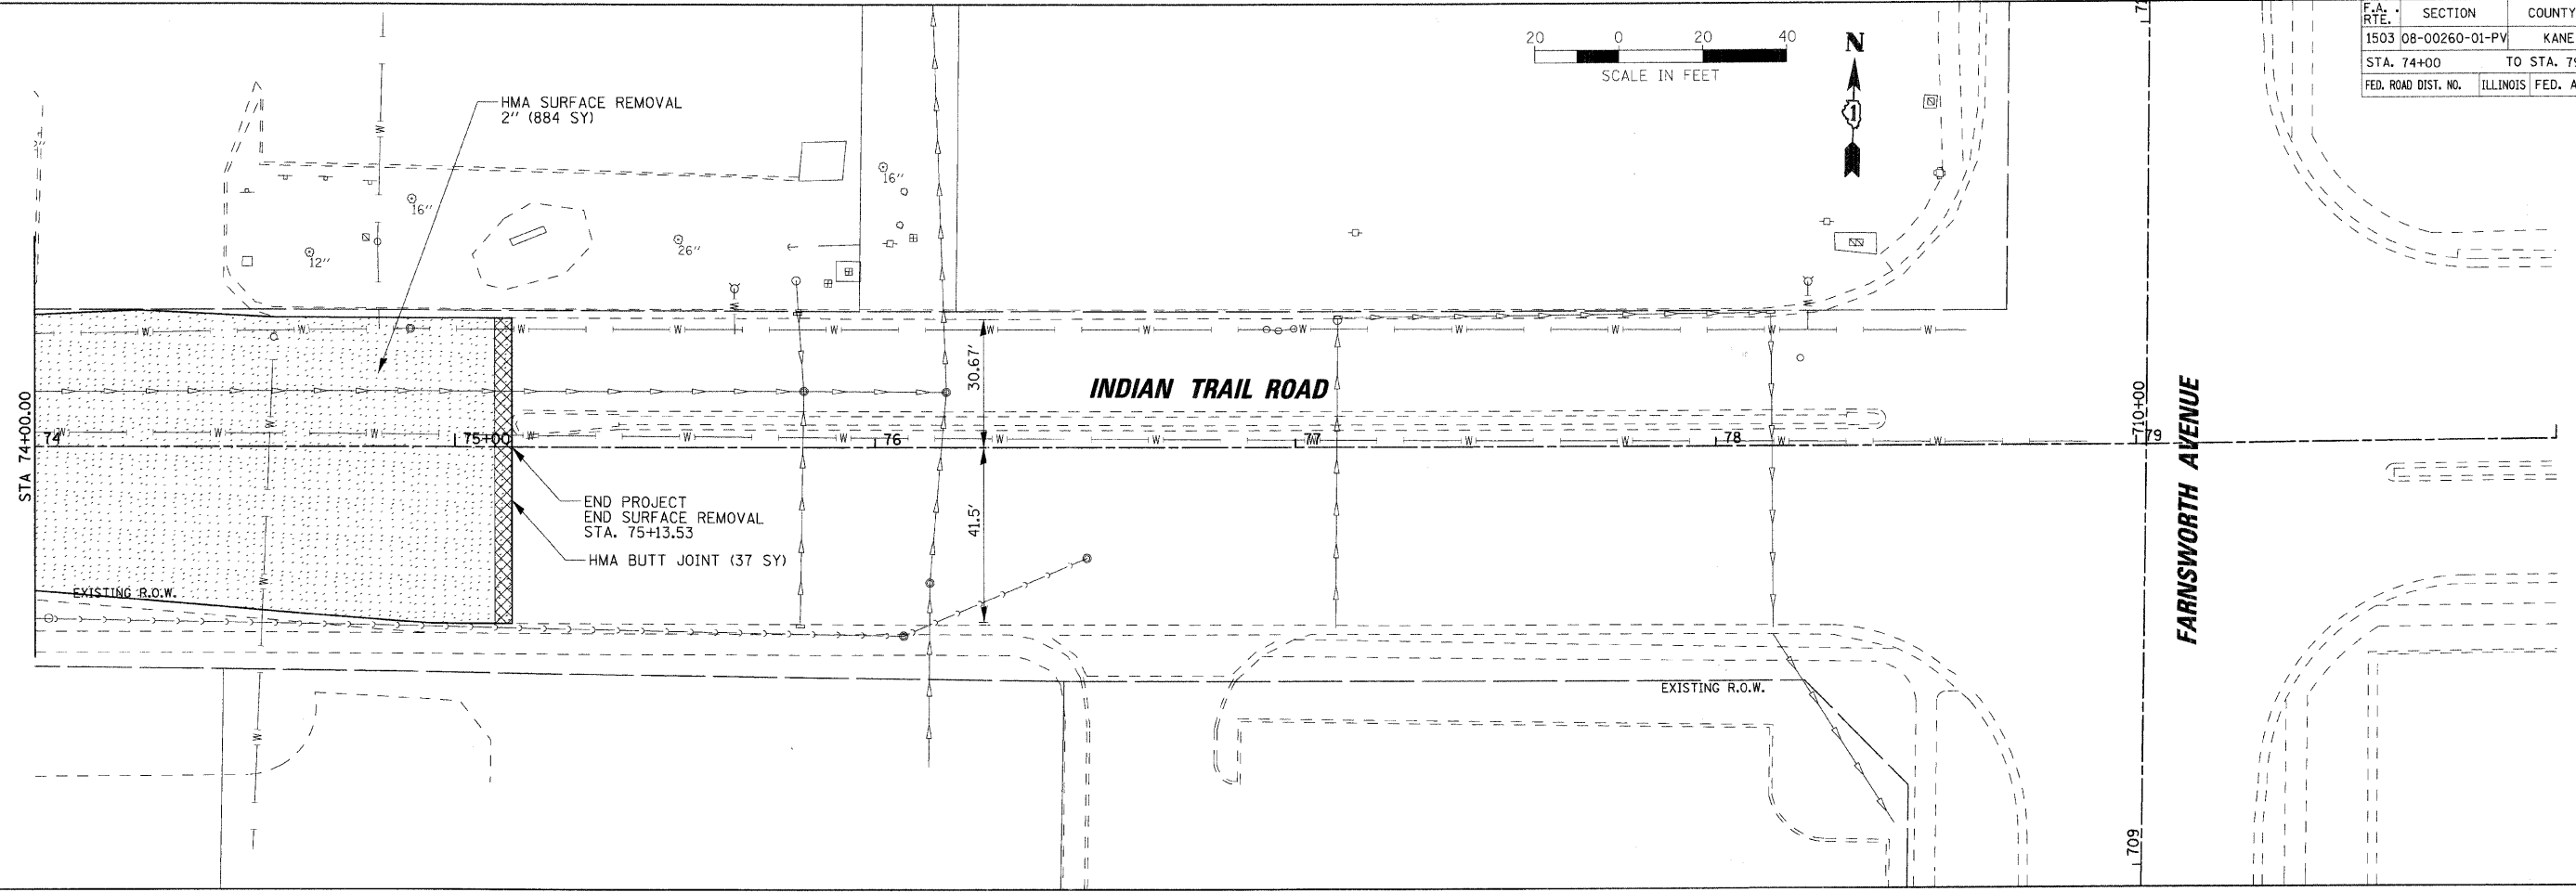

PLOT DATE = 1/9/2009
 FILE NAME = H:\Users\user\1280591\1\p1\1\New1\Sh1\REM.IT.7.dgn
 USER NAME = USER



REVISIONS	
NAME	DATE

ILLINOIS DEPARTMENT OF TRANSPORTATION

REMOVAL PLANS
INDIAN TRAIL ROAD
SHEET 5 OF 6

SCALE: VERT. 1" = 20'
DATE 1/7/09

DRAWN BY AWH
CHECKED BY TC/SBP