



F.A. RTE.	SECTION	COUNTY	TOTAL SHEETS	SHEET NO.
1503	08-00260-01-PV	KANE	176	34
STA. 44+00 TO STA. 50+00				
FED. ROAD DIST. NO.		ILLINOIS FED. AID PROJECT		

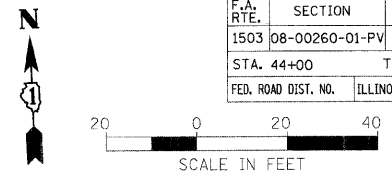

PLAN	REVISION	DATE
NO.	BY	
NO.	BY	
NO.	BY	

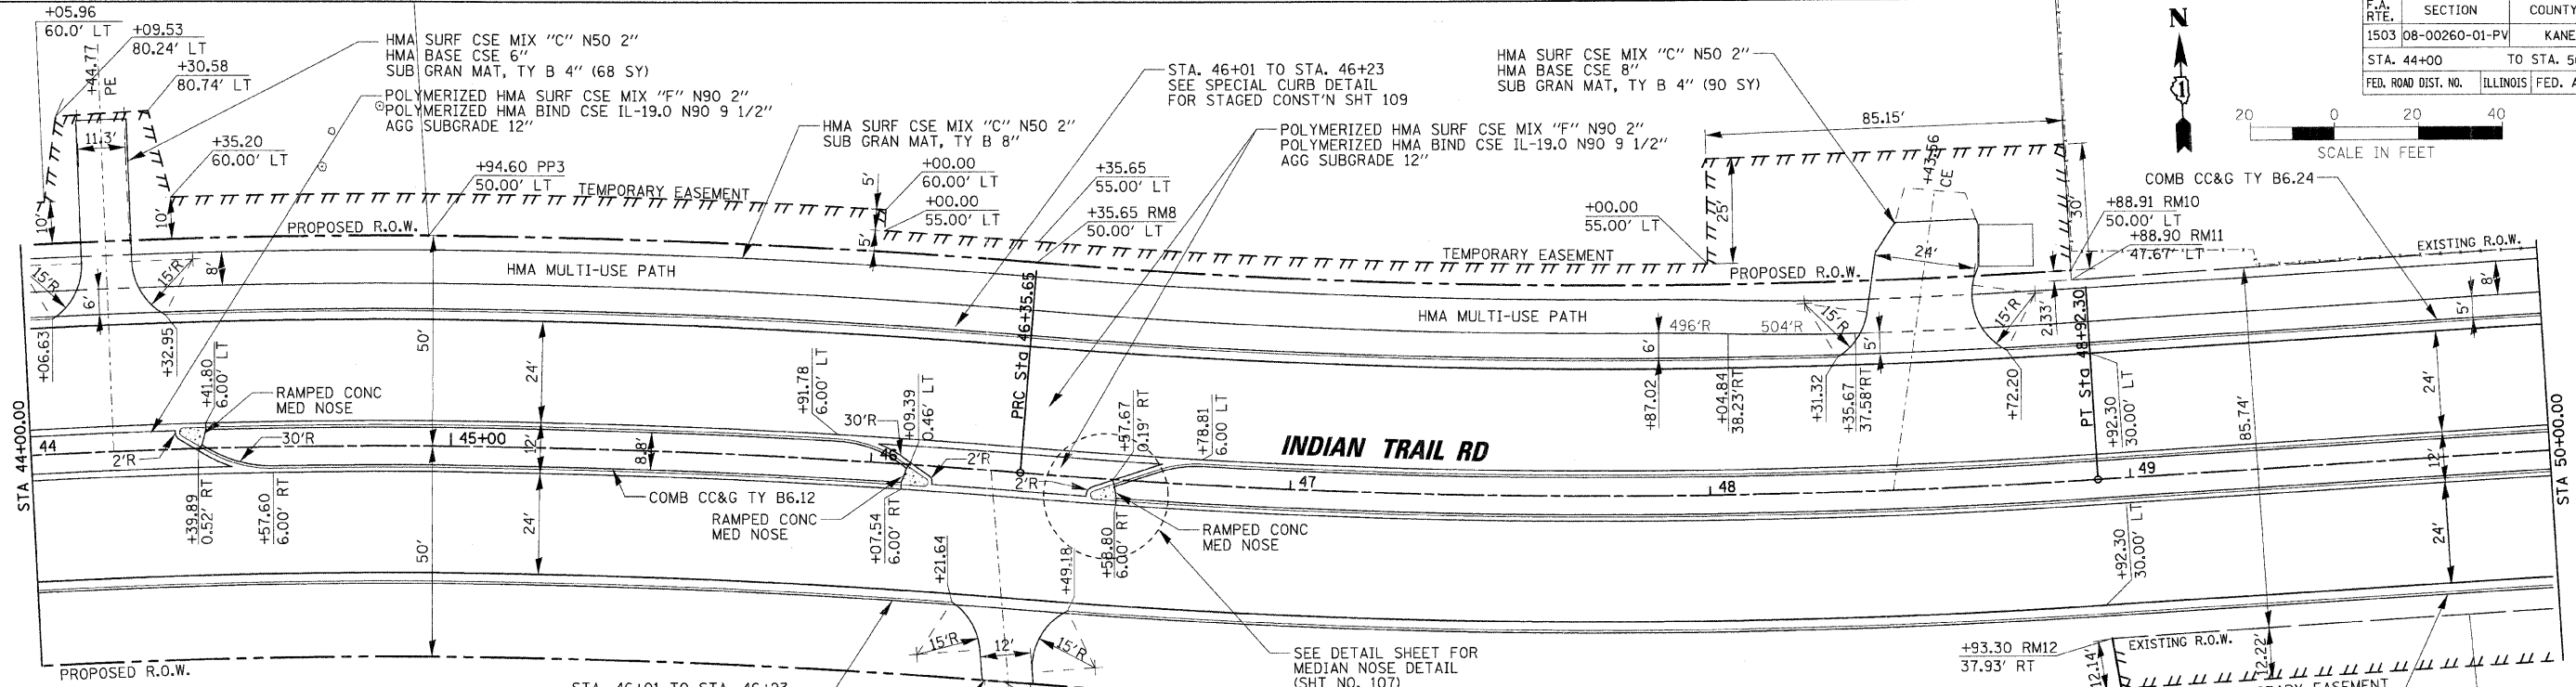


PROP. CURVE ITPROP2-1
 PI STA. = 45+07.53
 $\Delta = 8^\circ 10' 15''$ (RT)
 $D = 3^\circ 10' 59''$
 $R = 1,800.00'$
 $T = 128.56'$
 $L = 256.69'$
 $E = 4.59'$
 P.C. STA = 43+78.96
 P.R.C. STA = 46+35.65

PROP. CURVE ITPROP2-2
 PI STA. = 47+64.20
 $\Delta = 8^\circ 10' 10''$ (LT)
 $D = 3^\circ 10' 59''$
 $R = 1,800.00'$
 $T = 128.54'$
 $L = 256.65'$
 $E = 4.58'$
 P.R.C. STA = 46+35.65
 P.T. STA = 48+92.30

STA. 46+01 TO STA. 46+23
 SEE SPECIAL CURB DETAIL
 FOR STAGED CONST'N SHT 109

PT	STATION/OFFSET	NORTHING	EASTING
PP3	44+94.60, 50.00' LT	1863309.676	994894.879
RM8	46+35.65, 50.00' LT	1863297.660	995039.314
RM9	46+35.65, 50.00' RT	1863198.405	995027.125
RM10	48+88.91, 50.00' LT	1863284.913	995285.007
RM11	48+88.90, 47.67' LT	1863282.583	995285.033
RM12	48+93.30, 37.93' RT	1863197.086	995291.093
RM13	48+94.65, 50.00' RT	1863185.047	995292.687
RM13-1	48+92.30, 50.00' RT	1863185.011	995290.339

PROFILE	REVISION	DATE
NO.	BY	
NO.	BY	

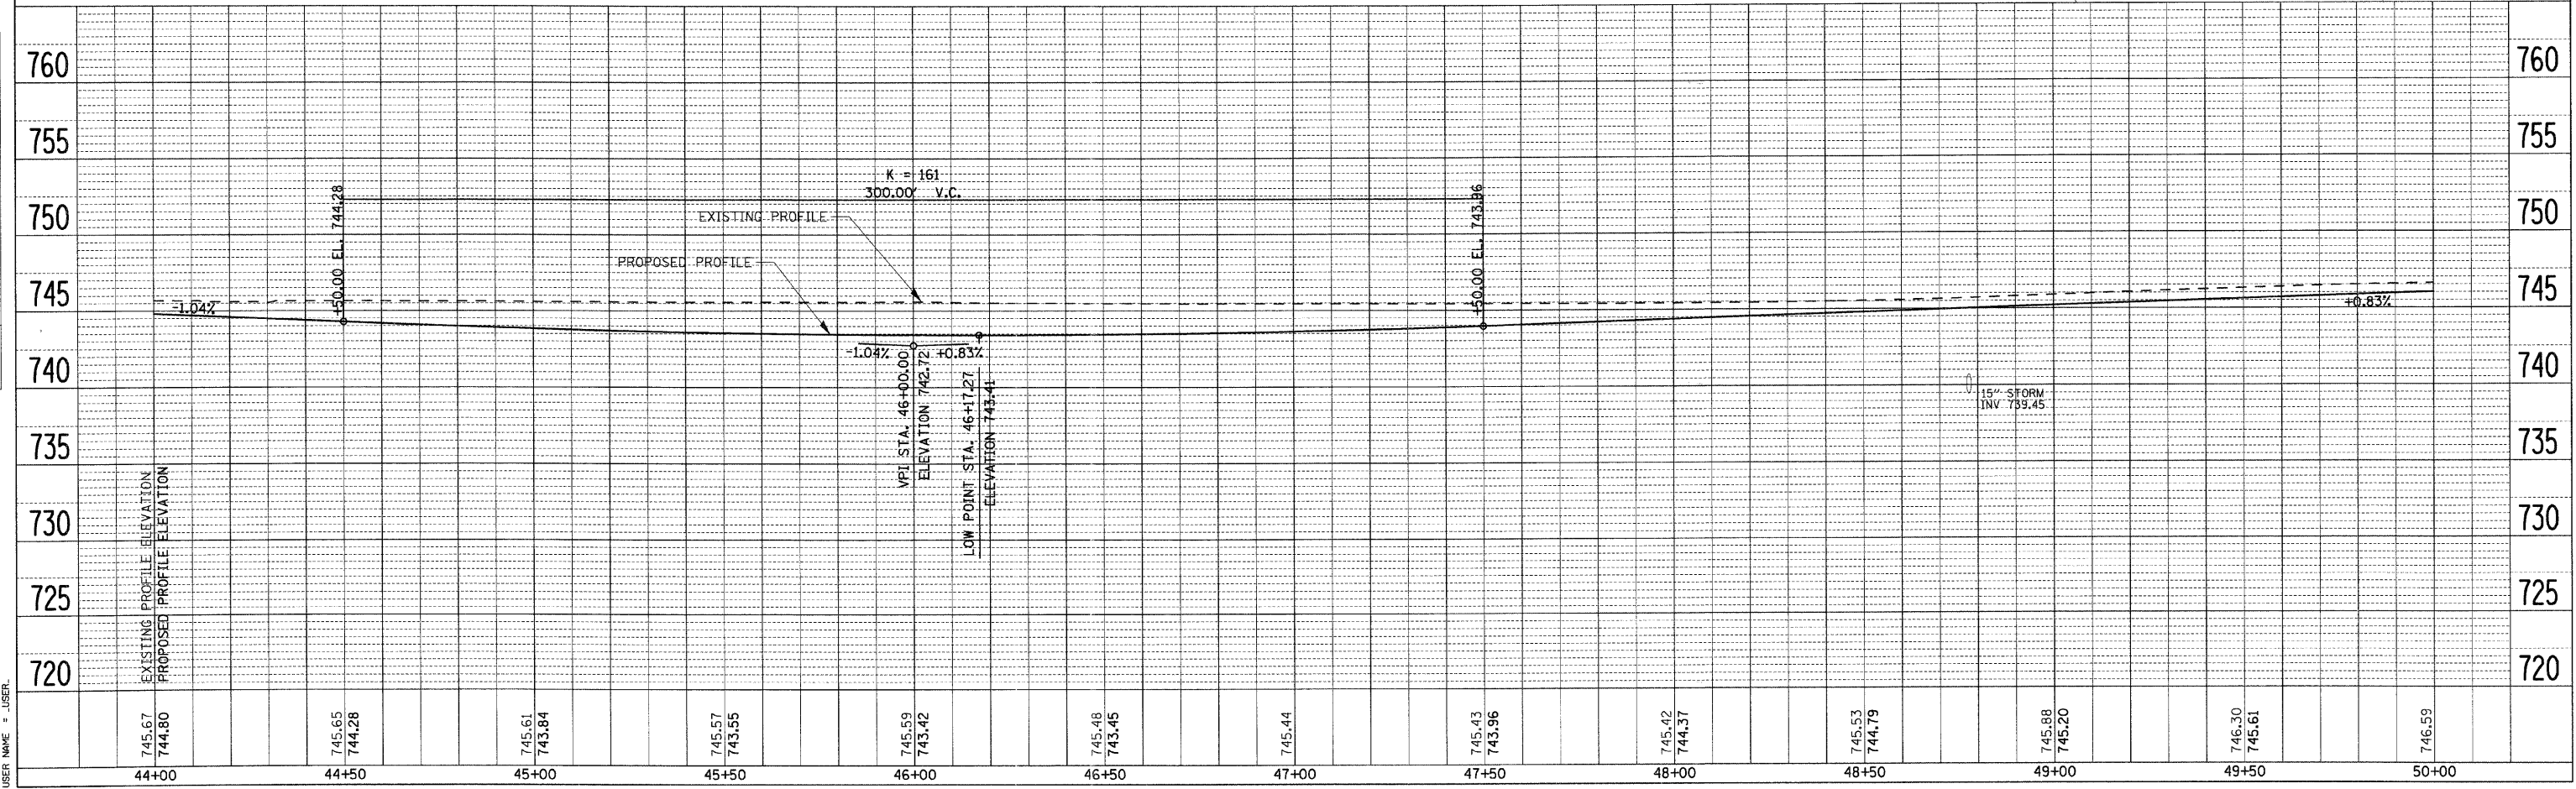

PLOT DATE = 1/15/2009
 FILE NAME = h:\a\ur\08-0128095_1\p1h1\civil\shp\p1\IT_08.dgn
 PLOT SCALE = 1"=20'
 USER NAME = j.ubel