
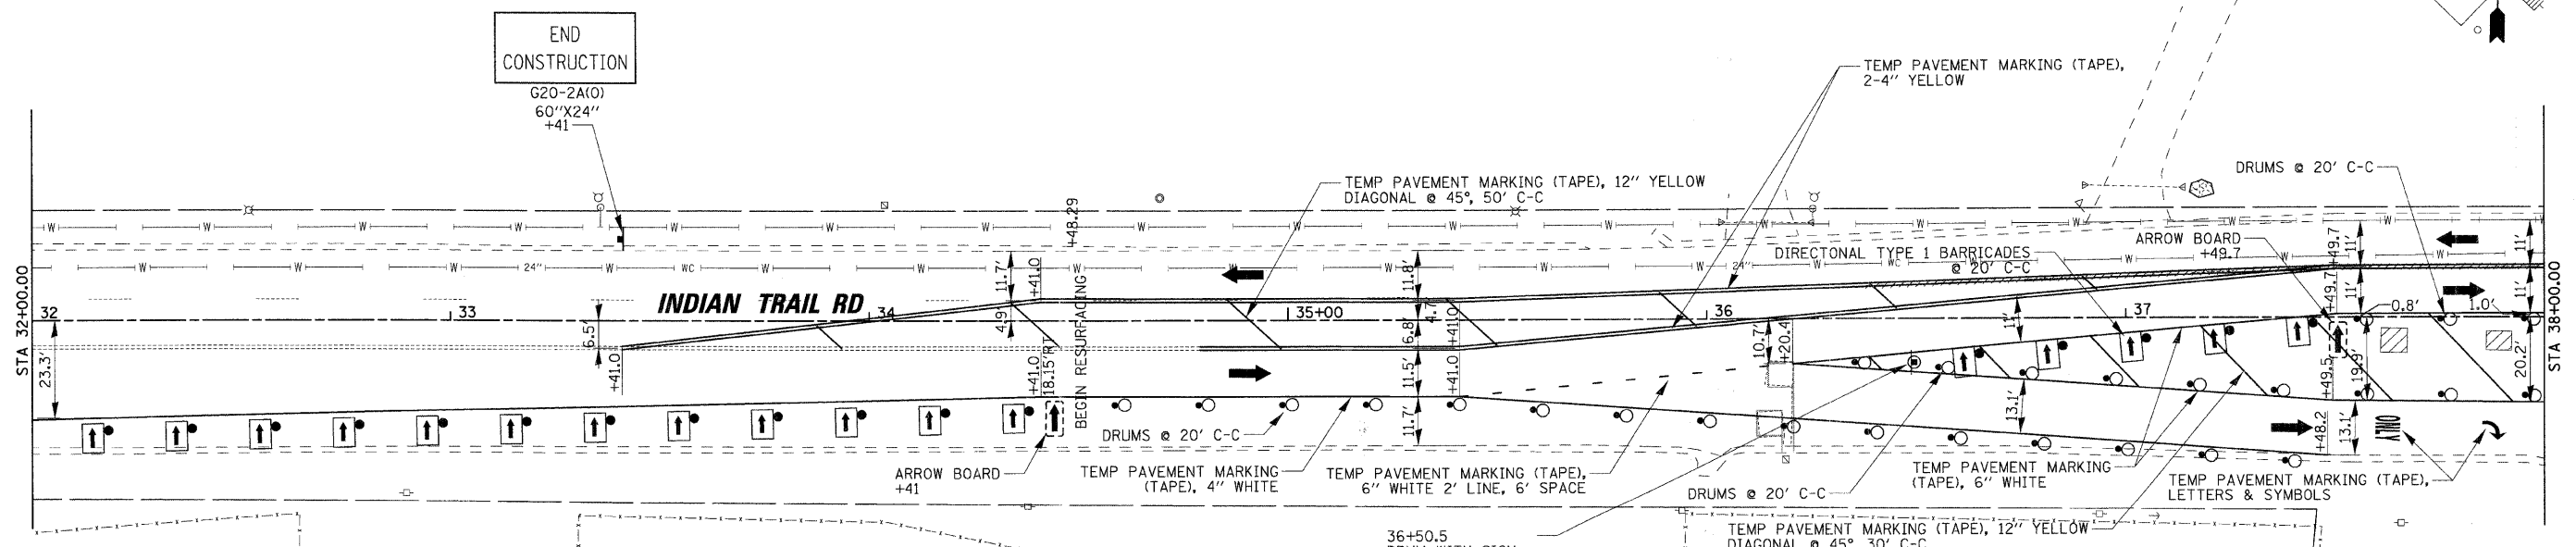
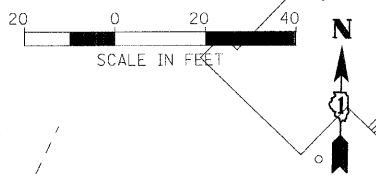
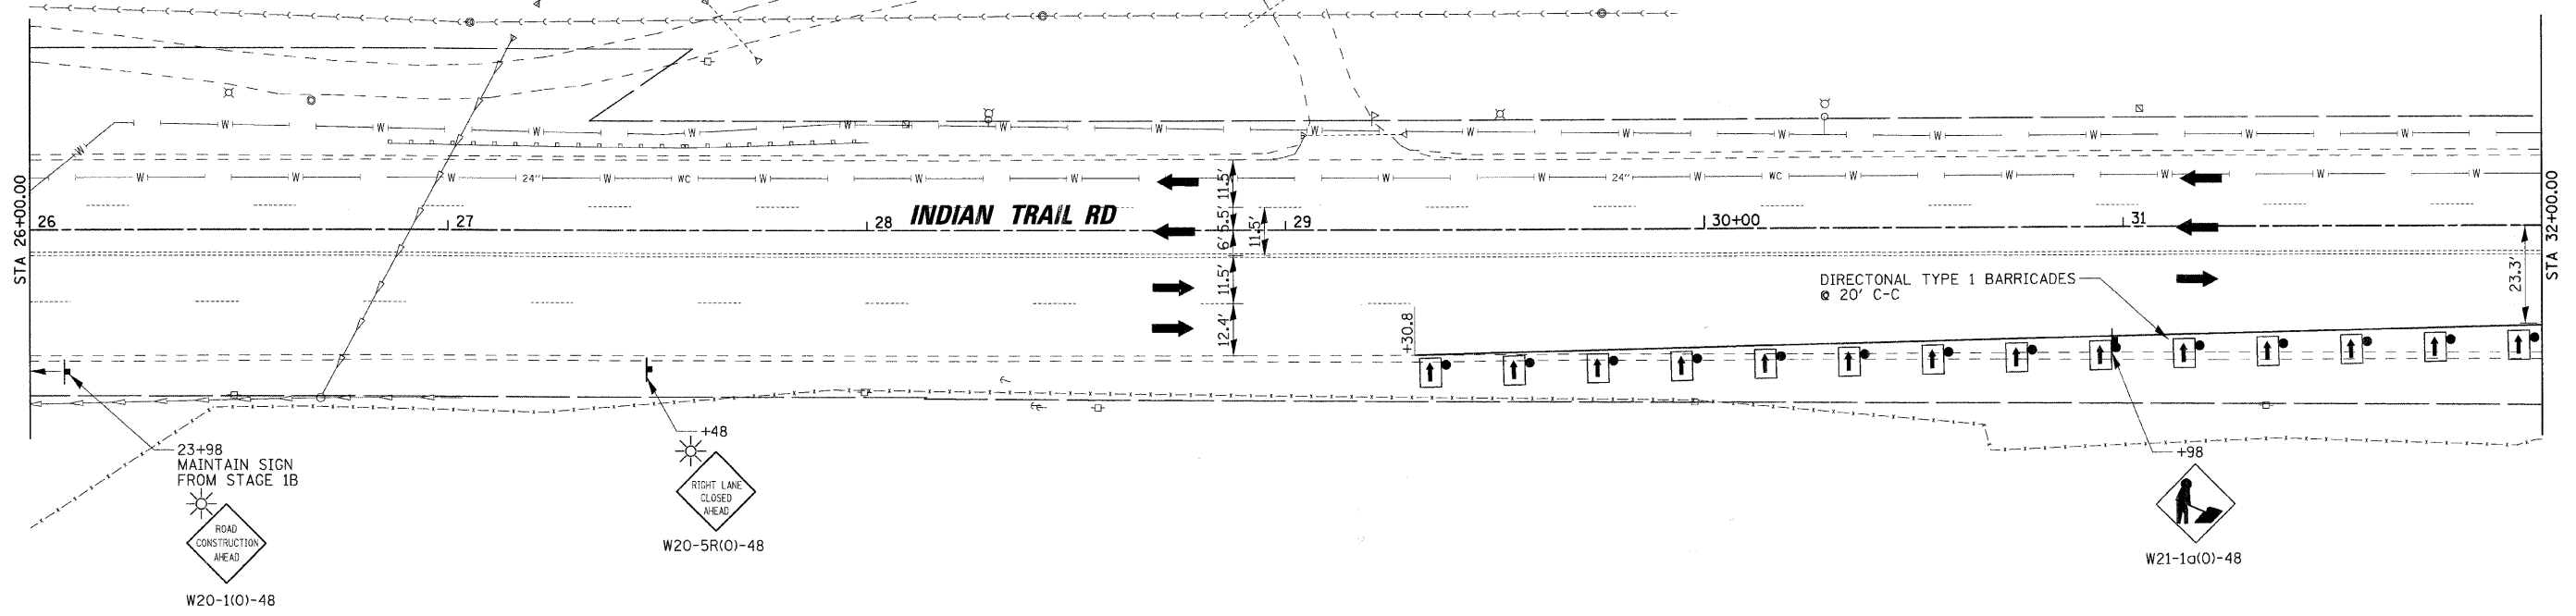


F.A. RTE.	SECTION	COUNTY	TOTAL SHEETS	SHEET NO.
1503	08-00260-01-PV	KANE	176	56
STA. 26+00		TO STA. 38+00		
FED. ROAD DIST. NO.	ILLINOIS	FED. AID PROJECT		

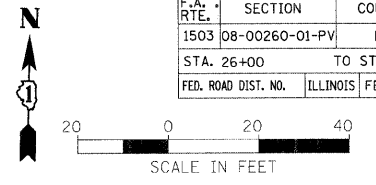

REVISIONS	
NAME	DATE

ILLINOIS DEPARTMENT OF TRANSPORTATION
 MAINTENANCE OF TRAFFIC - STAGE 2
 INDIAN TRAIL ROAD
 SHEET 16 OF 22

SCALE: VERT. 1" = 20'
 HORIZ. 1" = 20'
 DATE 1/7/09

DRAWN BY AWH
 CHECKED BY TC/SBP



PLOT DATE = 1/5/2009
 FILE NAME = H:\Users\1200699_1\Projects\11\Sheet\MT_16.dgn
 PLOT SCALE = 1" = 20'
 USER NAME = JUSEL