
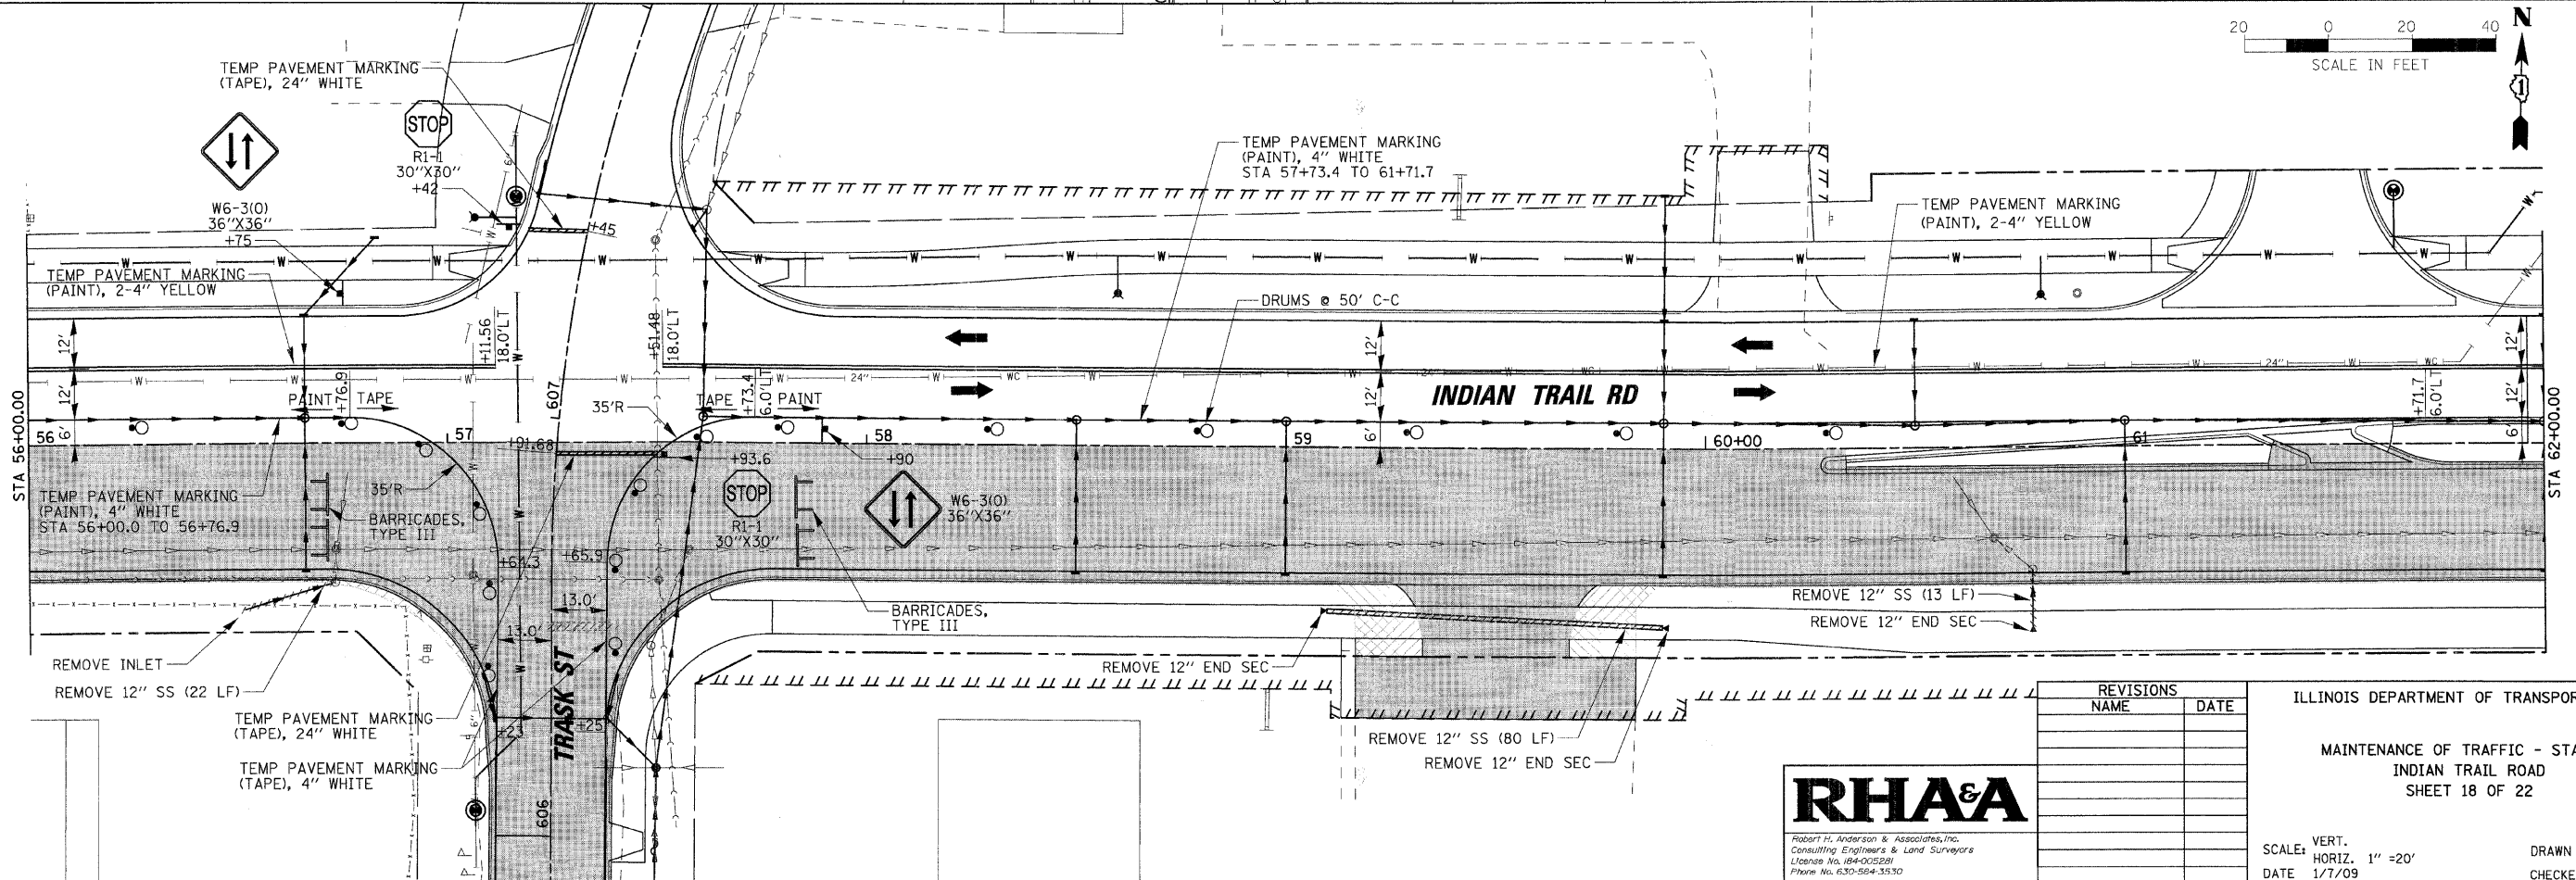
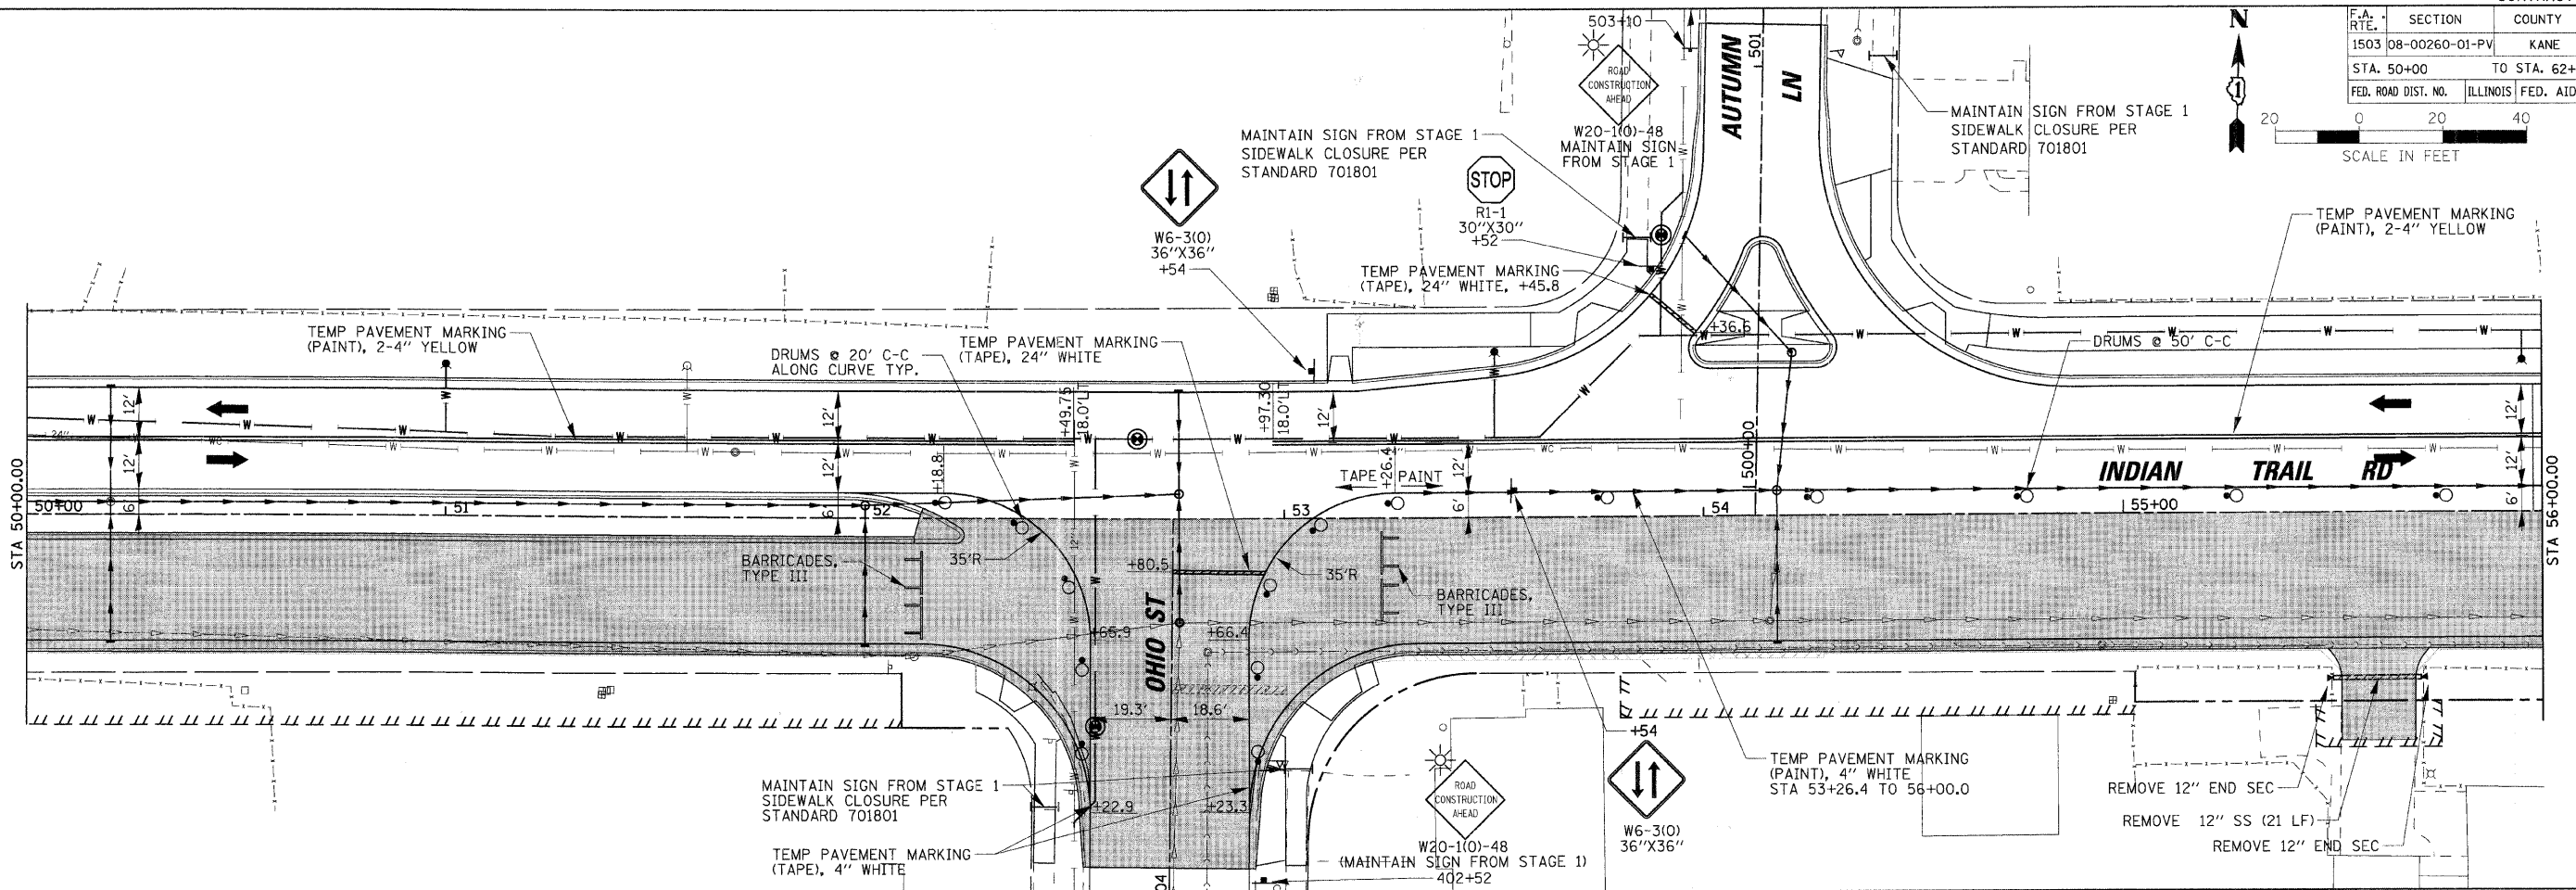


F.A. RTE.	SECTION	COUNTY	TOTAL SHEETS	SHEET NO.
1503	08-00260-01-PV	KANE	176	58
STA. 50+00		TO STA. 62+00		
FED. ROAD DIST. NO.	ILLINOIS	FED. AID PROJECT		

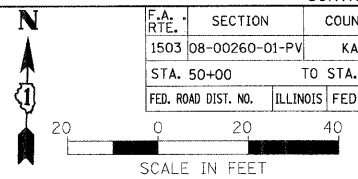

REVISIONS	
NAME	DATE

ILLINOIS DEPARTMENT OF TRANSPORTATION

MAINTENANCE OF TRAFFIC - STAGE 2  
INDIAN TRAIL ROAD  
SHEET 18 OF 22

SCALE: VERT. 1" = 20'  
DATE 1/7/09

DRAWN BY AWH  
CHECKED BY TC/SBP



DATE 1/5/2009  
FILE NAME: H:\Aurora\120809\_1TPh\IN\Civil\Sheet\NOT-ST02.IT\_5.dgn  
PLOT SCALE: 1"=20'  
USER NAME: JUSEL