
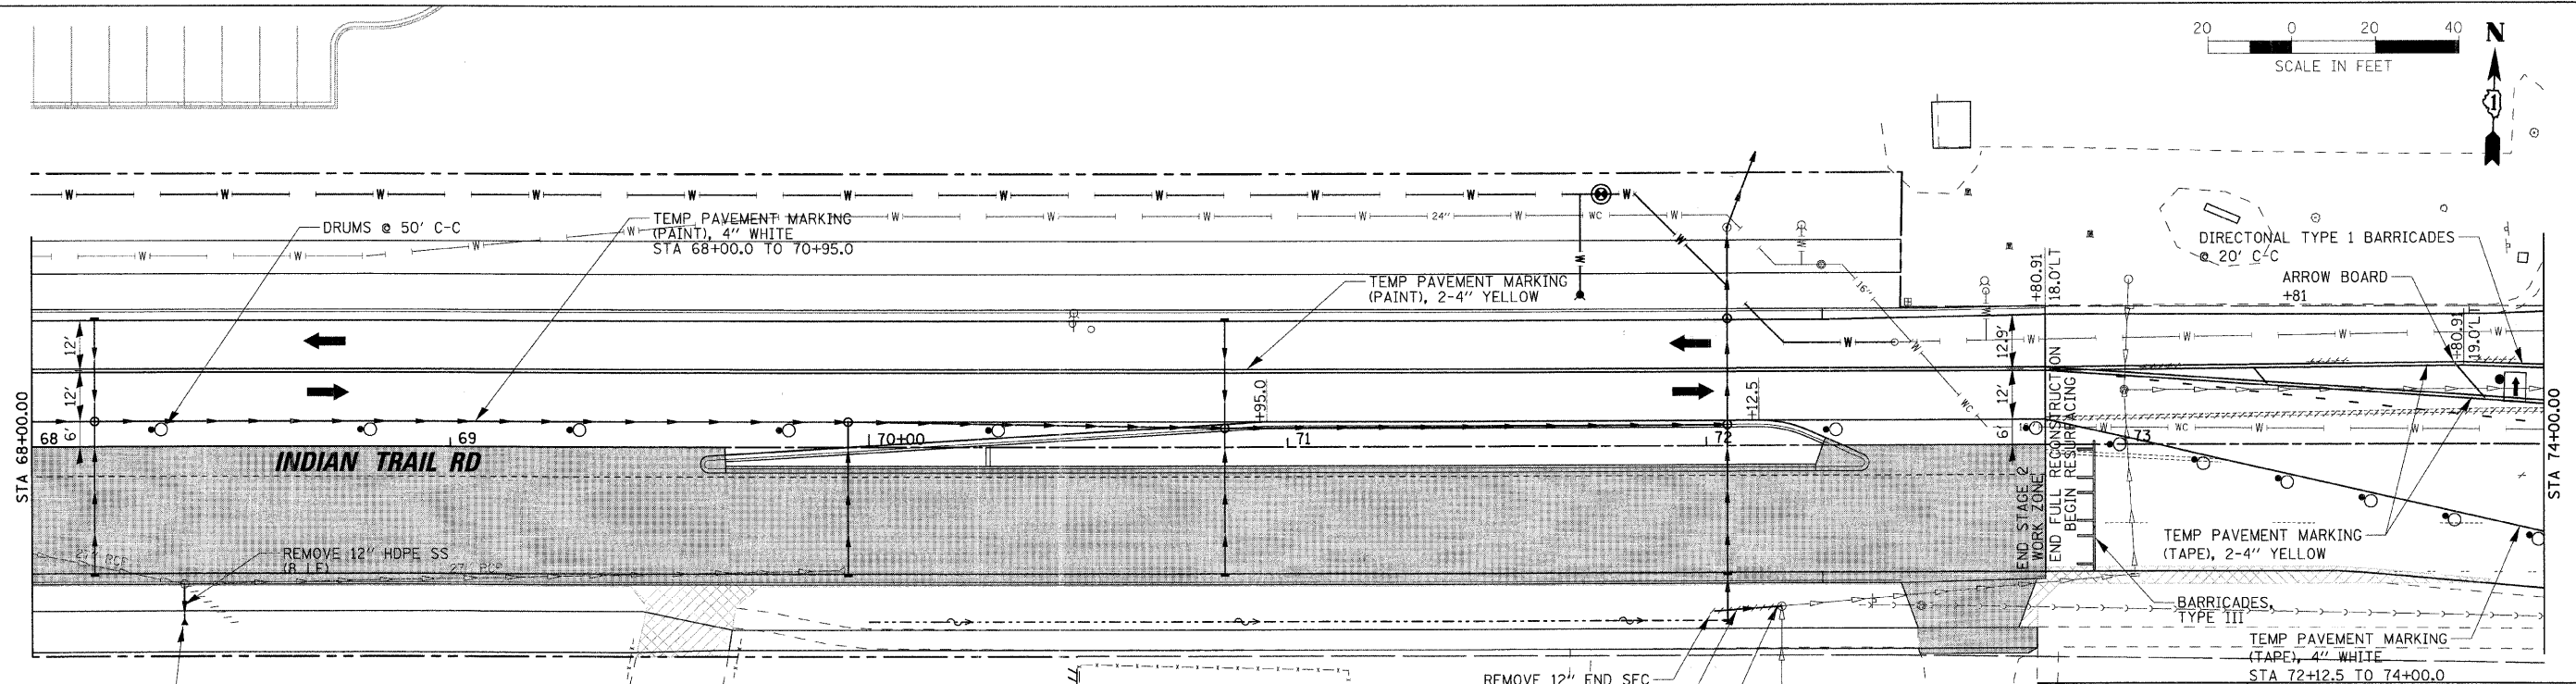


F.A. RTE.	SECTION	COUNTY	TOTAL SHEETS	SHEET NO.
1503	08-00260-01-PV	KANE	176	59
STA. 62+00		TO STA. 74+00		
FED. ROAD DIST. NO.		ILLINOIS FED. AID PROJECT		

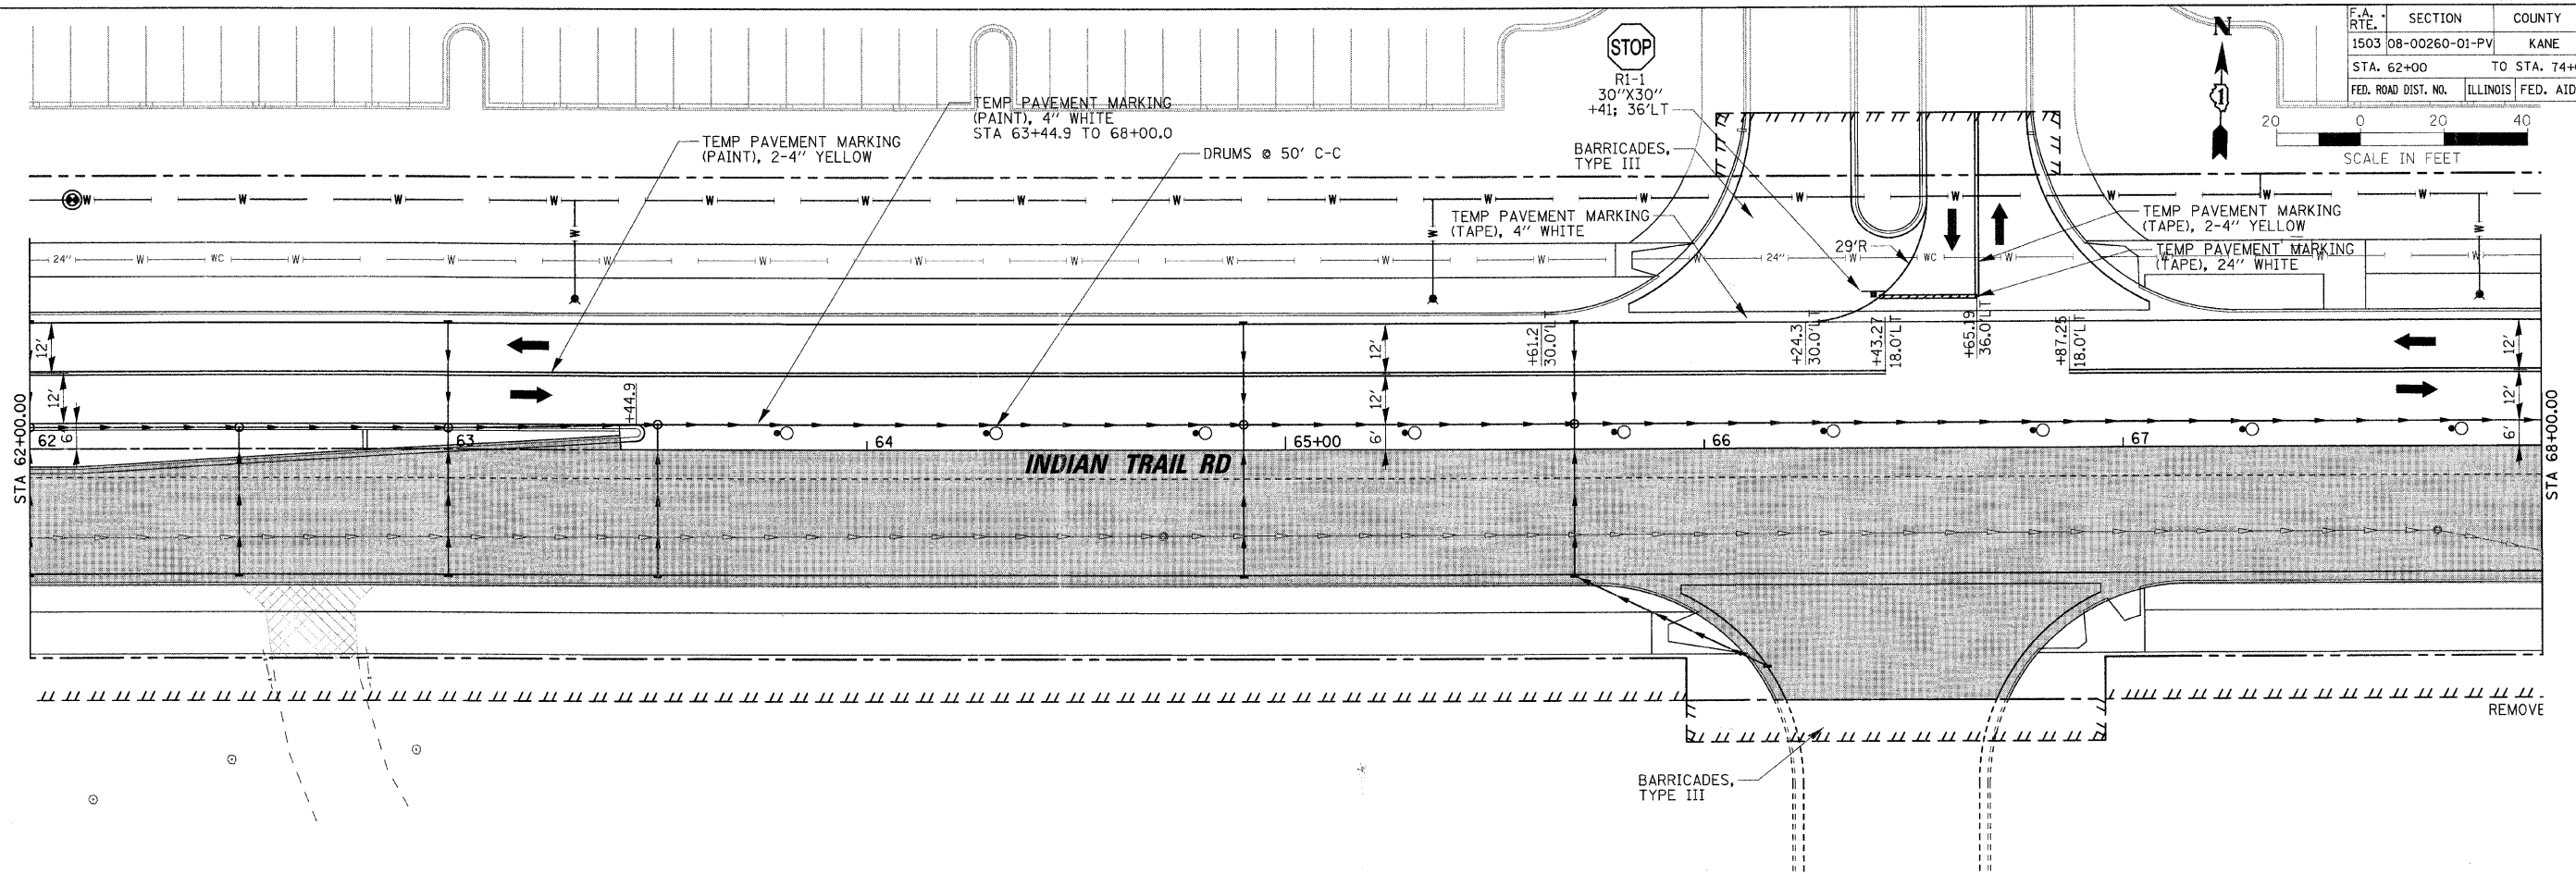

REVISIONS	
NAME	DATE

ILLINOIS DEPARTMENT OF TRANSPORTATION
 MAINTENANCE OF TRAFFIC - STAGE 2
 INDIAN TRAIL ROAD
 SHEET 19 OF 22

SCALE: VERT. 1"=20'
 HORIZ. 1"=20'
 DATE 1/7/09

DRAWN BY AWH
 CHECKED BY TC/SBP



PLT DATE = 1/6/2009
 FILE NAME = H:\Projects\120099_1\Plan\Civil\Sheet\MOT_STG2.IT_6.dgn
 PLOT SCALE = 1"=20'
 USER NAME = JBERL