

F.A. RTE.	SECTION	COUNTY	TOTAL SHEETS	SHEET NO.
1503	08-00260-01-PV	KANE	176	66
STA. 56+00 TO STA. 62+00		ILLINOIS FED. AID PROJECT		



DATE	BY

NO.	DESCRIPTION

DATE	BY

NO.	DESCRIPTION

PLOT DATE = 1/5/2009
 FILE NAME = H:\Aurora\228059\TIPN1\Civil\SHA\DRN.ITB.dgn
 PLOT SCALE = 1"=20'
 USER NAME = JUBERL

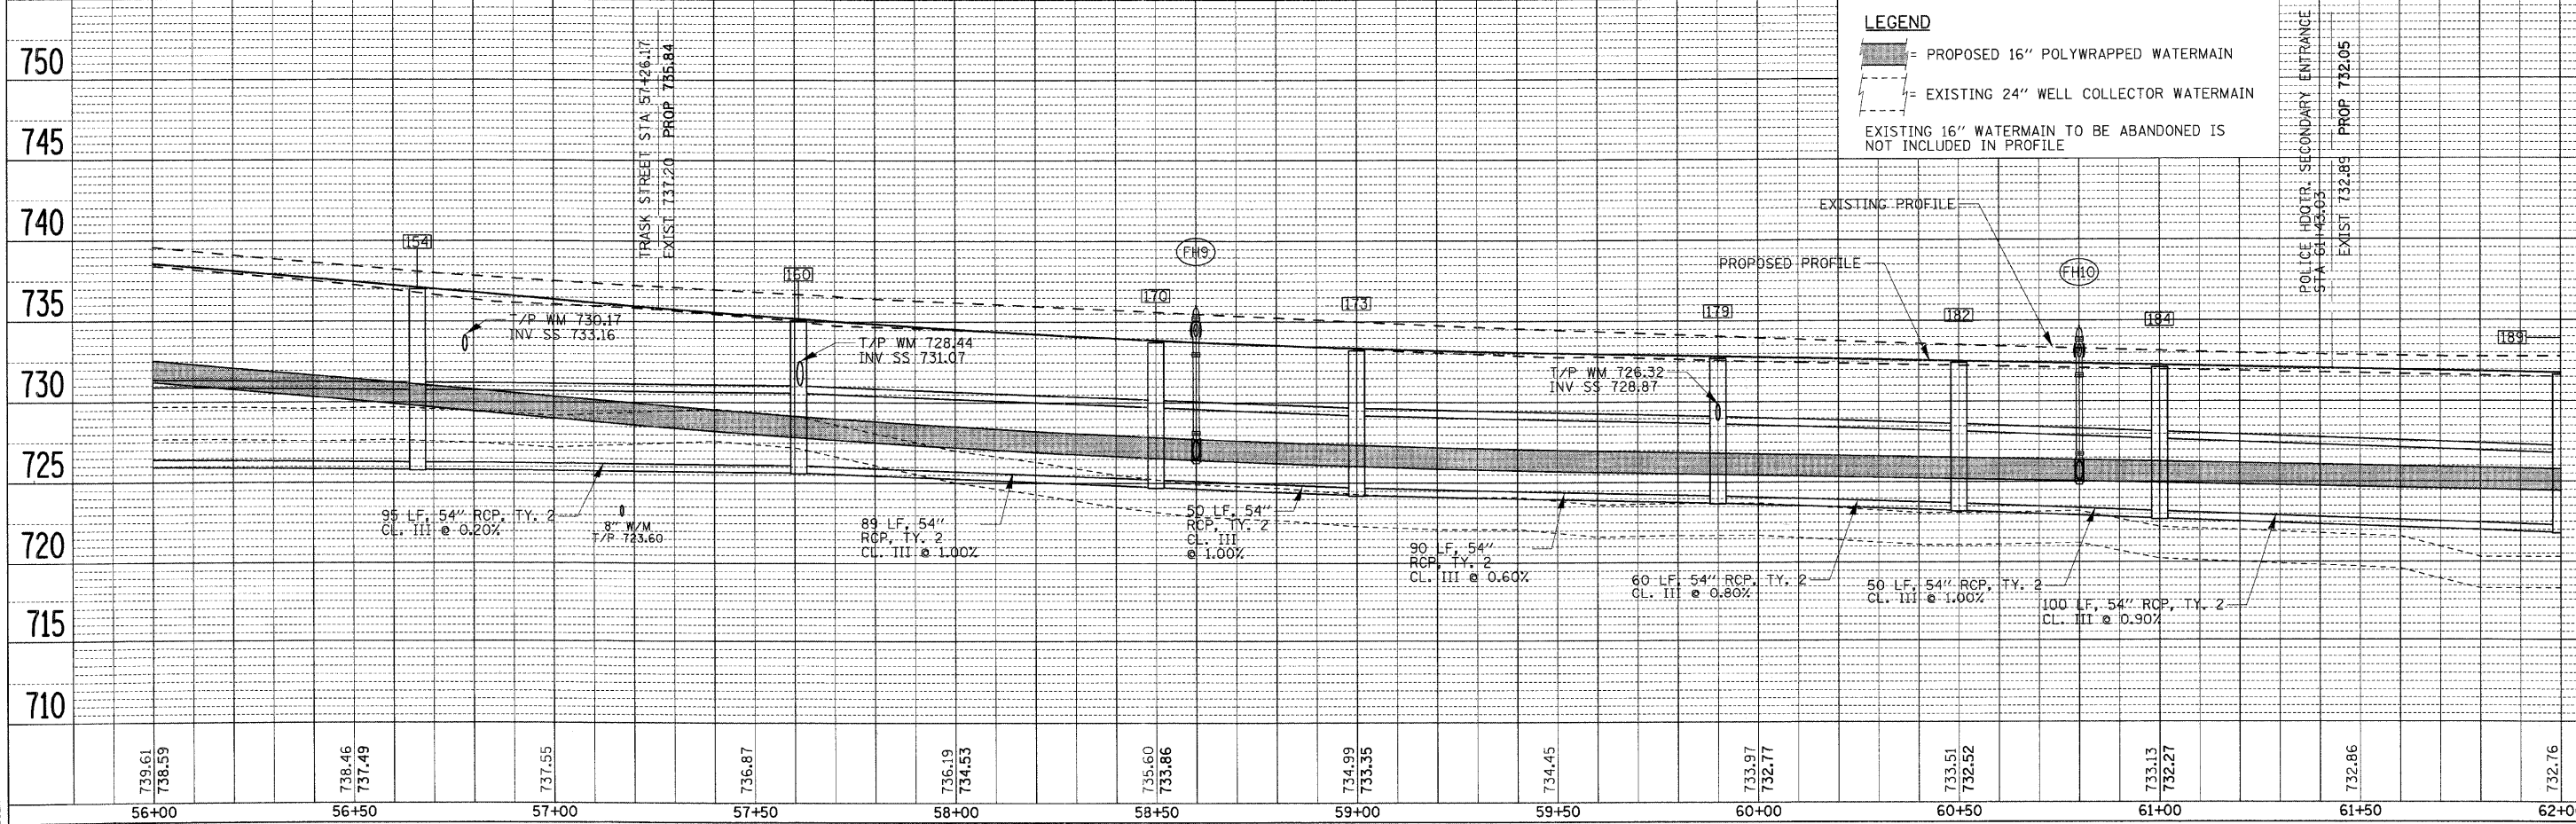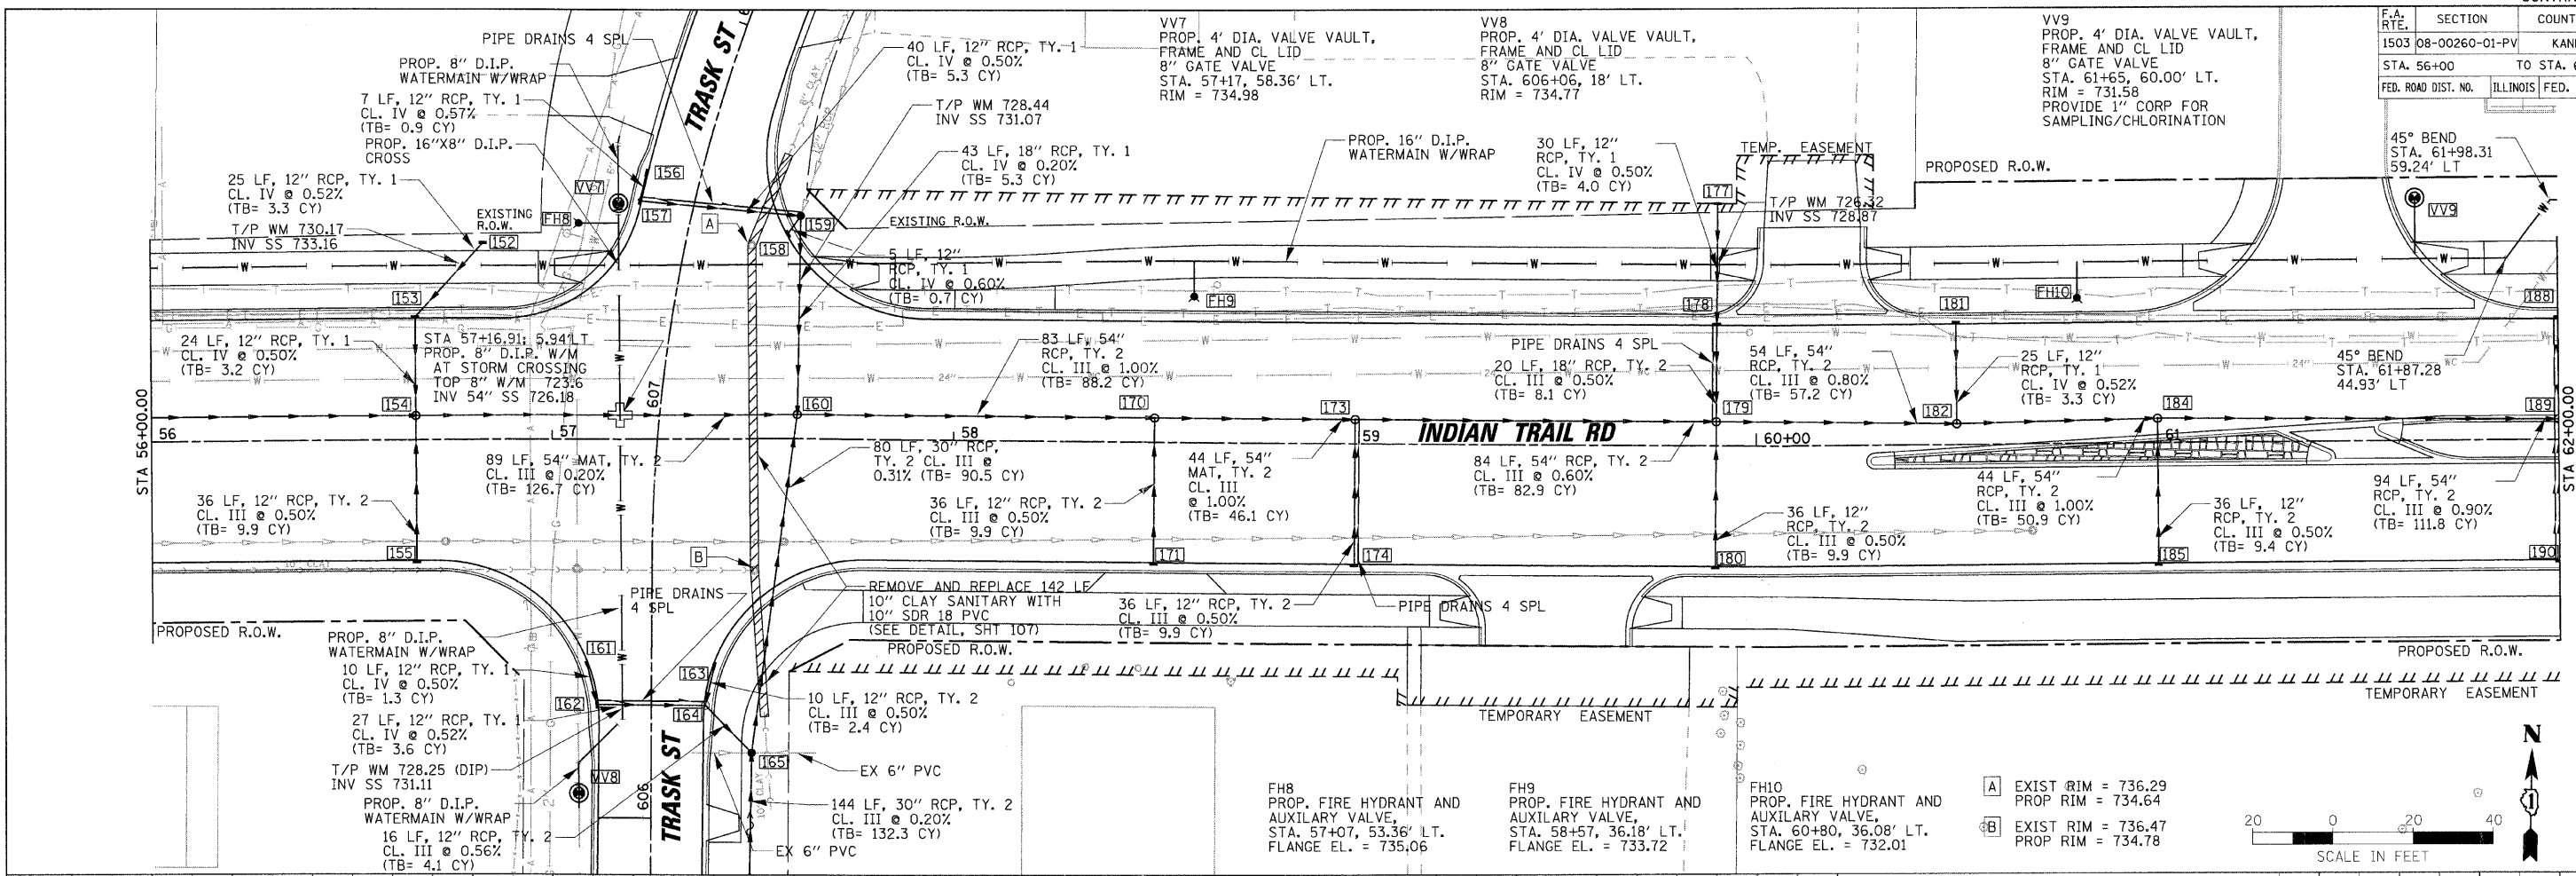

LEGEND

= PROPOSED 16" POLYWRAPPED WATERMAIN

= EXISTING 24" WELL COLLECTOR WATERMAIN

EXISTING 16" WATERMAIN TO BE ABANDONED IS NOT INCLUDED IN PROFILE

