


F.A. RTE.	SECTION	COUNTY	TOTAL SHEETS	SHEET NO.
1503	08-00260-01-PV	KANE	176	76
STA. 50+00		TO STA. 62+00		
FED. ROAD DIST. NO.		ILLINOIS FED. AID PROJECT		

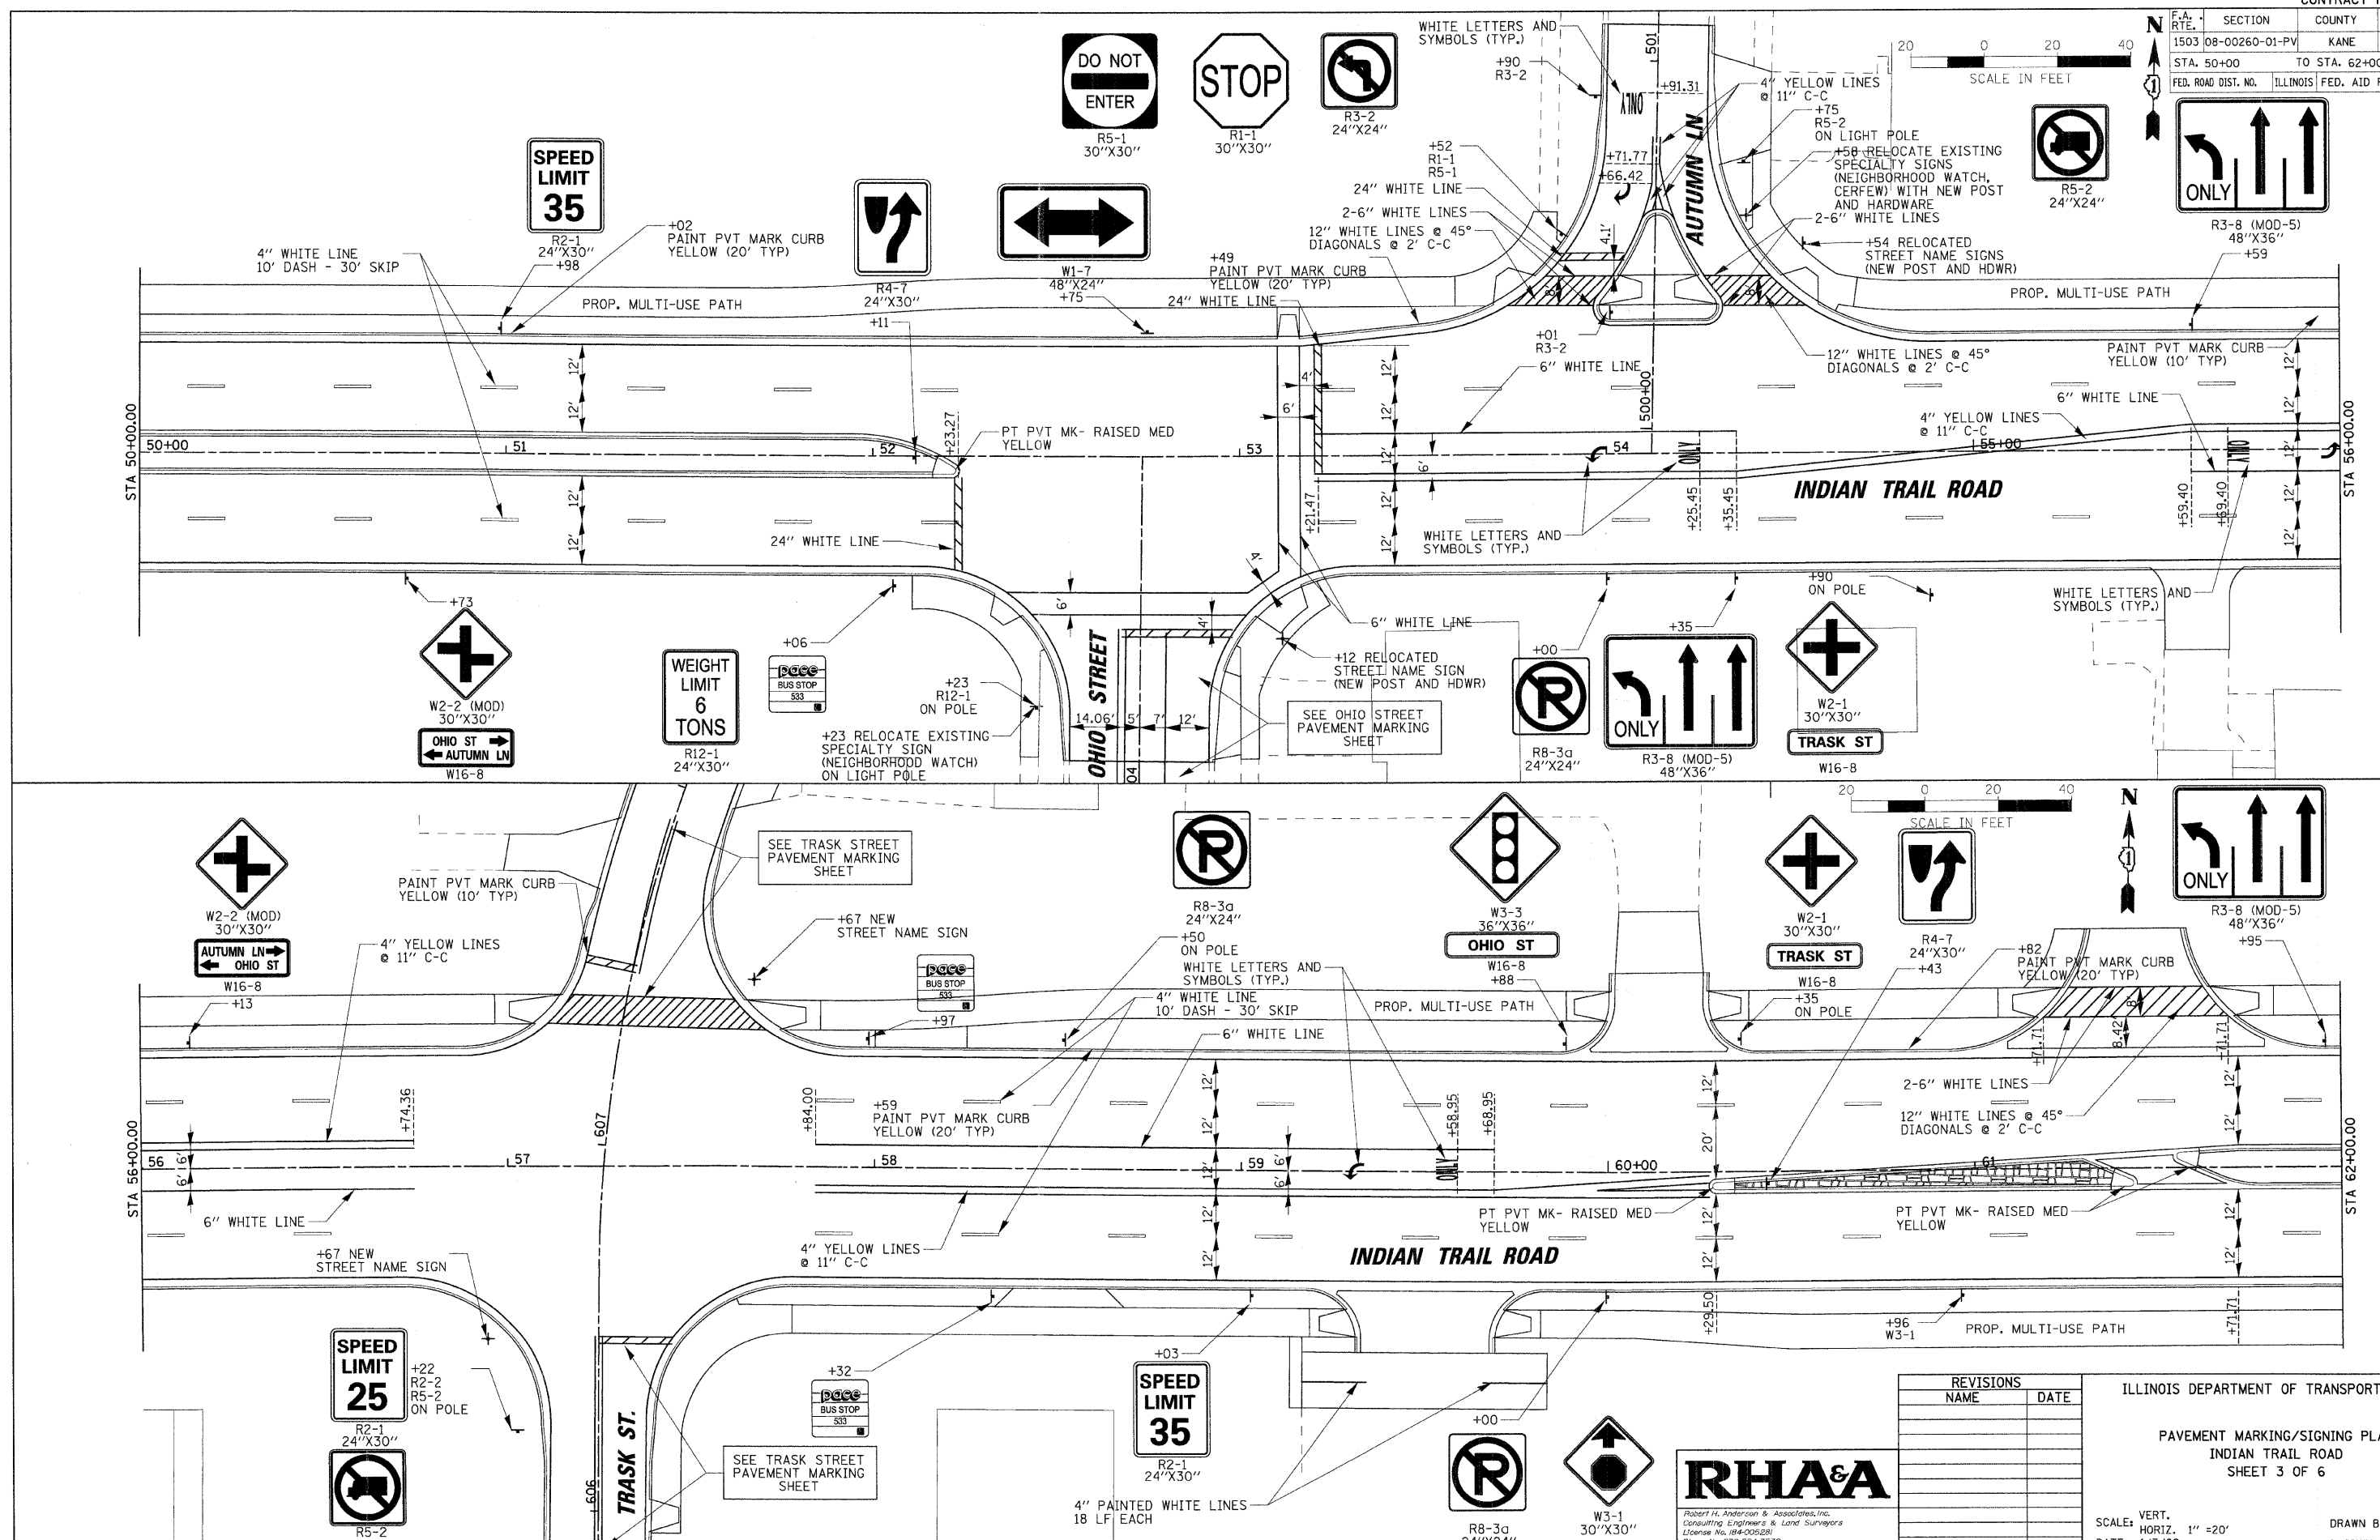

PLOT DATE = 1/5/2009
 FILE NAME = I:\Autumn\120809_1\plan\civil\mkt\PMARK.IT_5.dgn
 PLOT SCALE = 1"=20'
 USER NAME = USER

REVISIONS	
NAME	DATE

ILLINOIS DEPARTMENT OF TRANSPORTATION

PAVEMENT MARKING/SIGNING PLAN
 INDIAN TRAIL ROAD
 SHEET 3 OF 6

SCALE: VERT. 1"=20'
 HORIZ. 1"=20'

DATE 1/7/09

DRAWN BY NDP/TC
 CHECKED BY TC/SBP

