
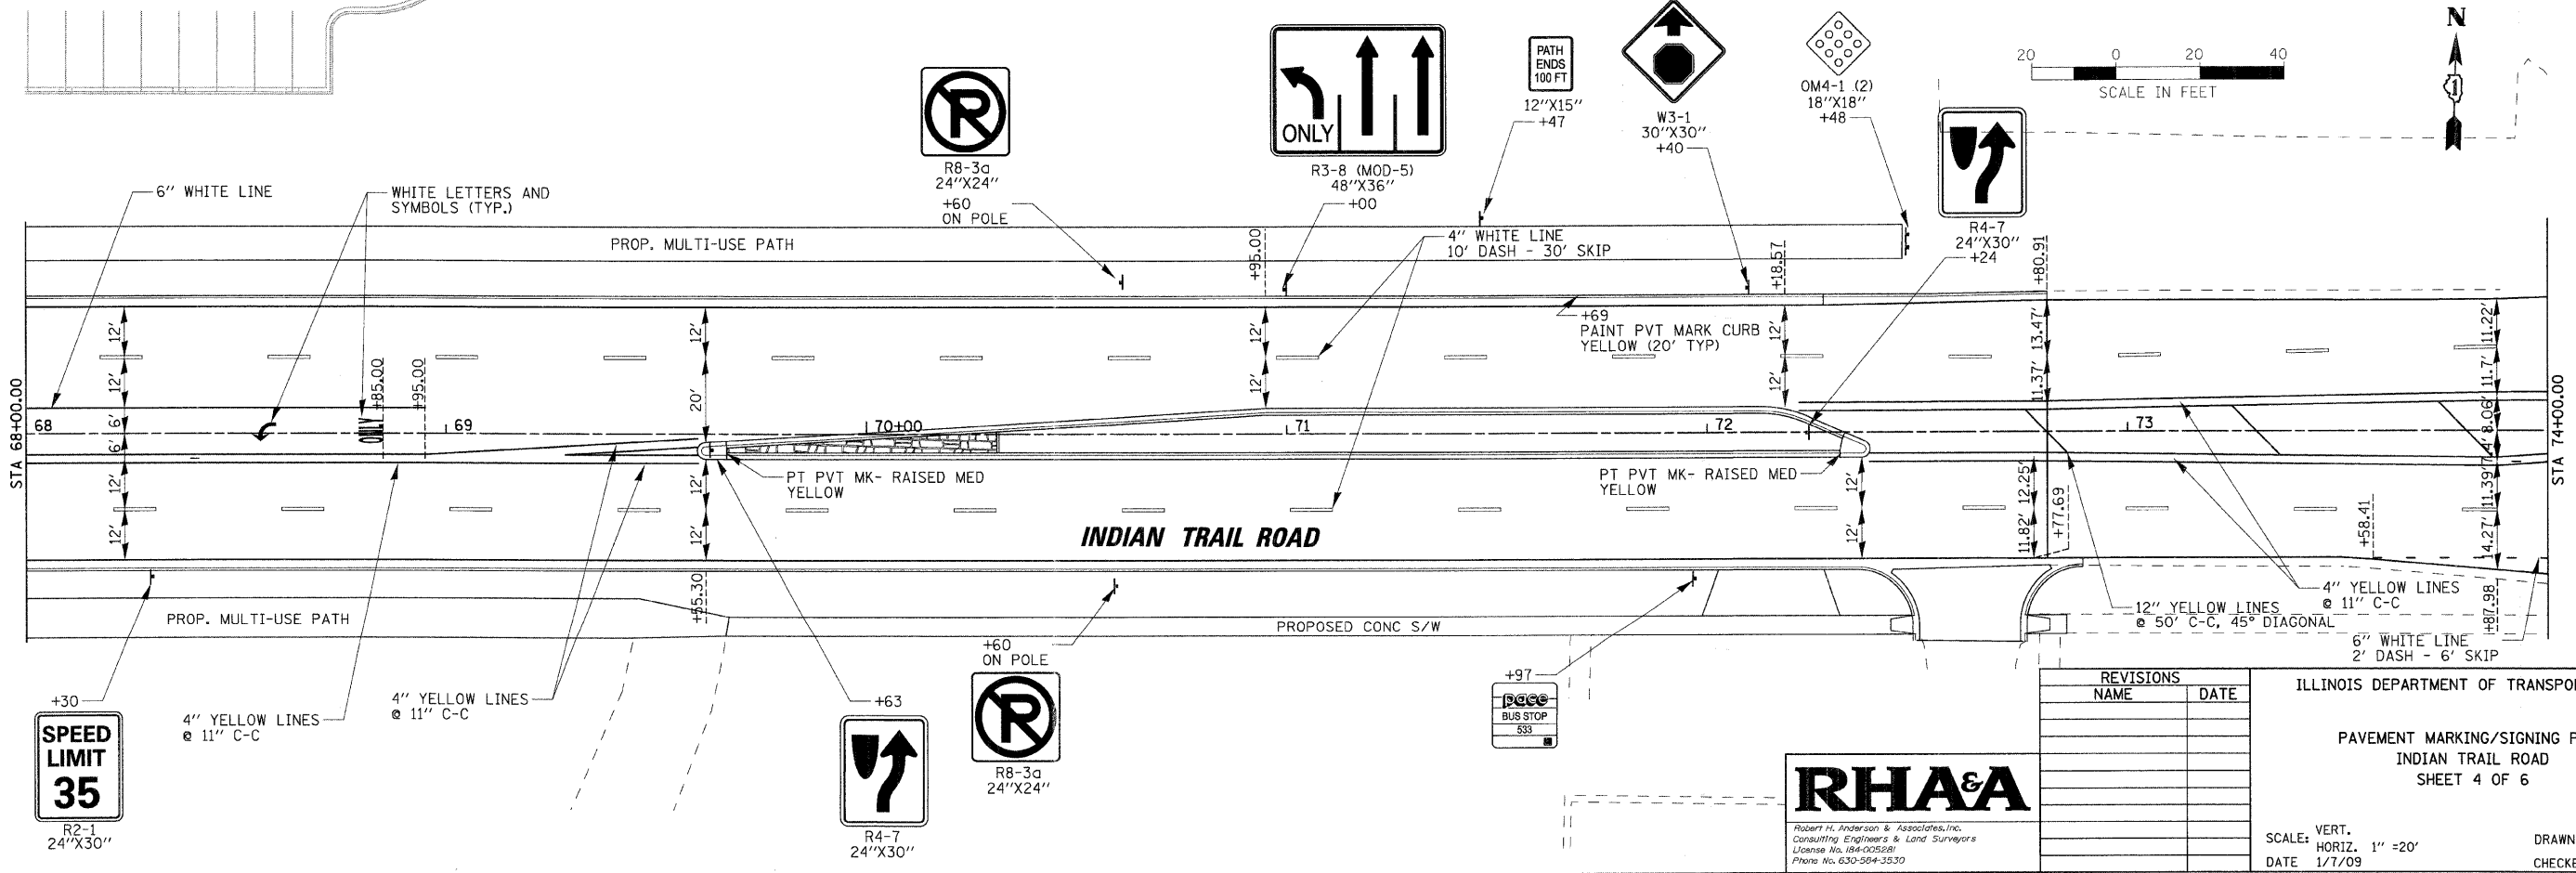
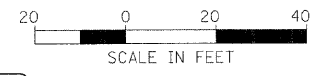


F.A. RTE.	SECTION	COUNTY	TOTAL SHEETS	SHEET NO.
1503	08-00260-01-PV	KANE	176	77
STA. 62+00	TO STA. 74+00			
FED. ROAD DIST. NO.	ILLINOIS	FED. AID PROJECT		

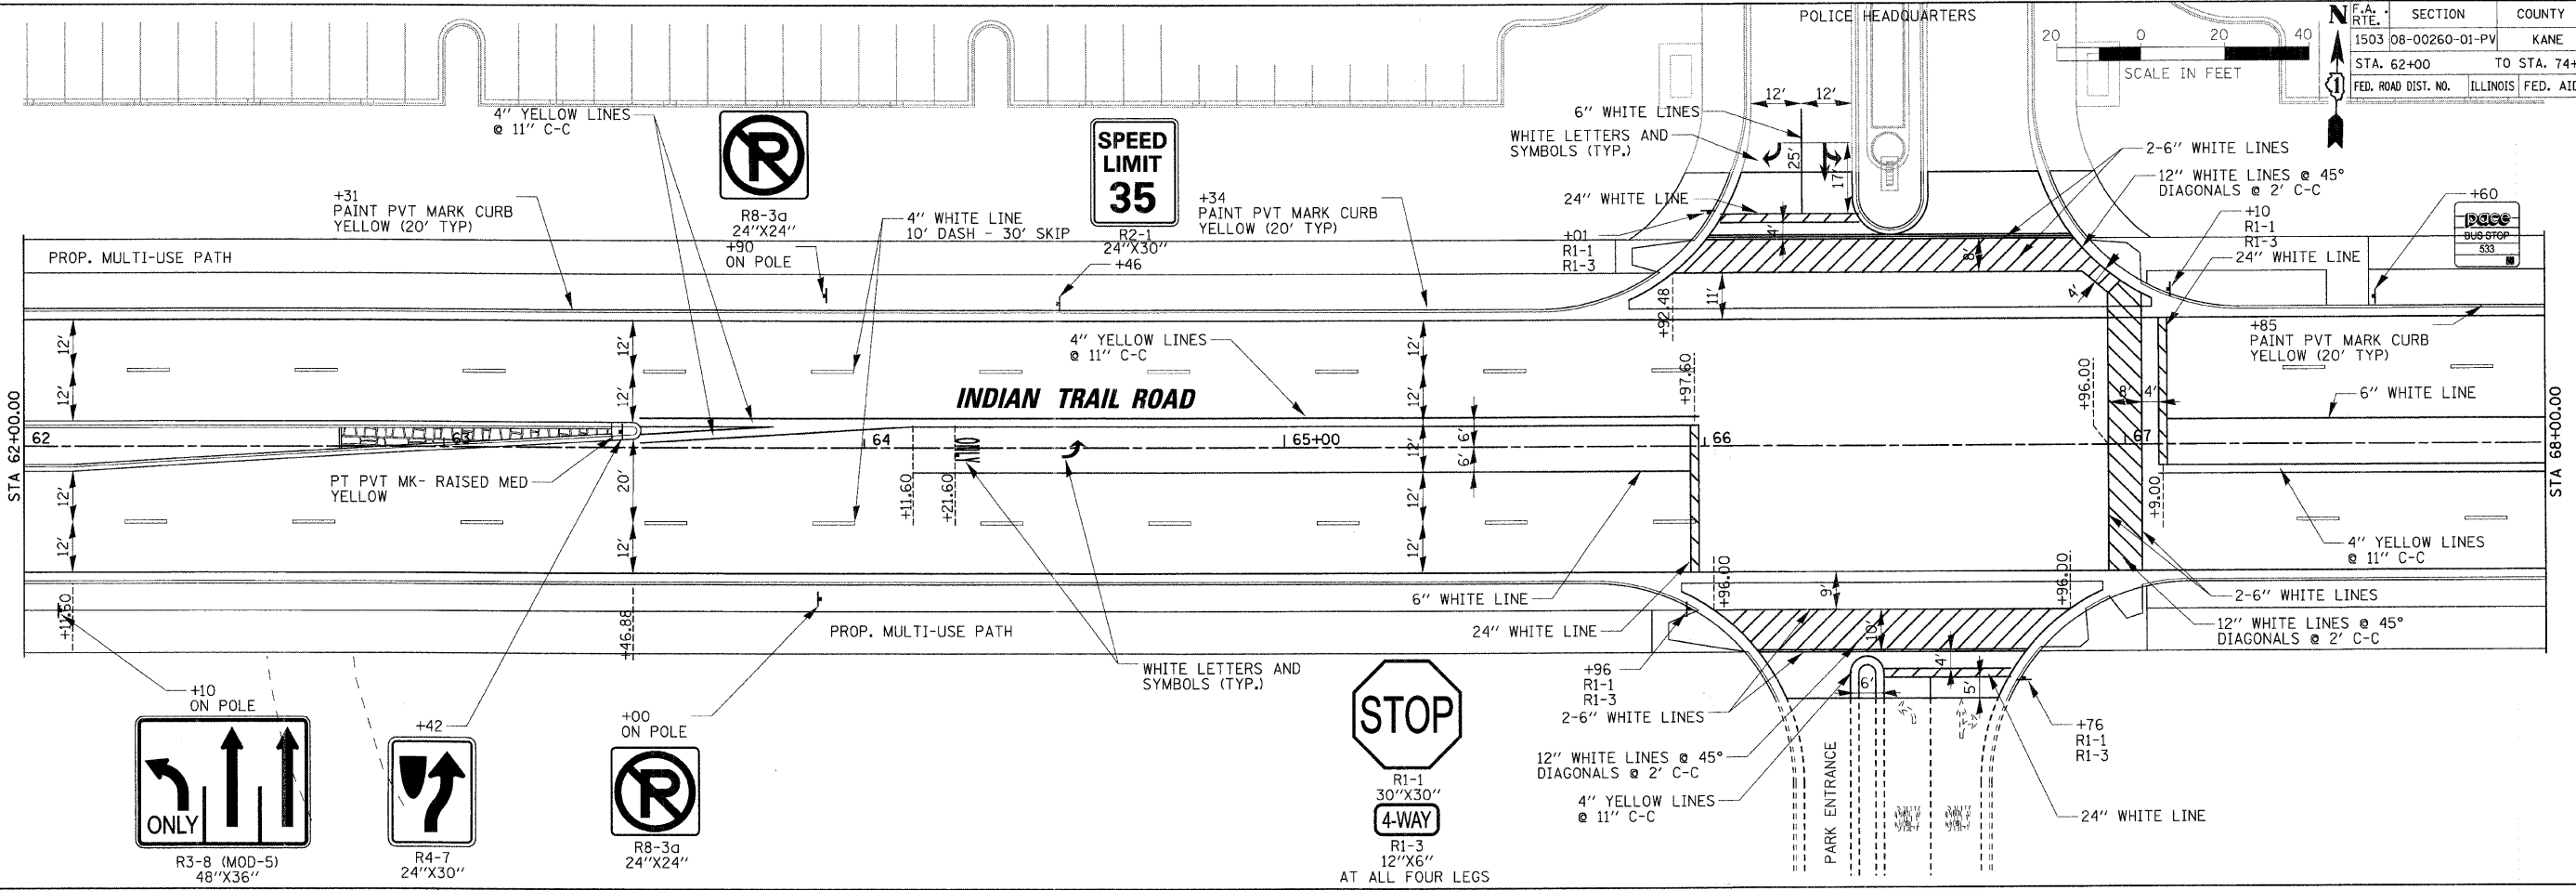

REVISIONS	
NAME	DATE

ILLINOIS DEPARTMENT OF TRANSPORTATION

PAVEMENT MARKING/SIGNING PLAN

INDIAN TRAIL ROAD

SHEET 4 OF 6

SCALE: VERT. 1" = 20'  
DATE 1/7/09

DRAWN BY NDP/TC  
CHECKED BY TC/SBP



PLOT DATE = 1/5/2009  
FILE NAME = h:\aurore\120851.tgh\1\vt\mark.IT.dgn  
PLOT SCALE = 1" = 20'  
USER NAME = USER