
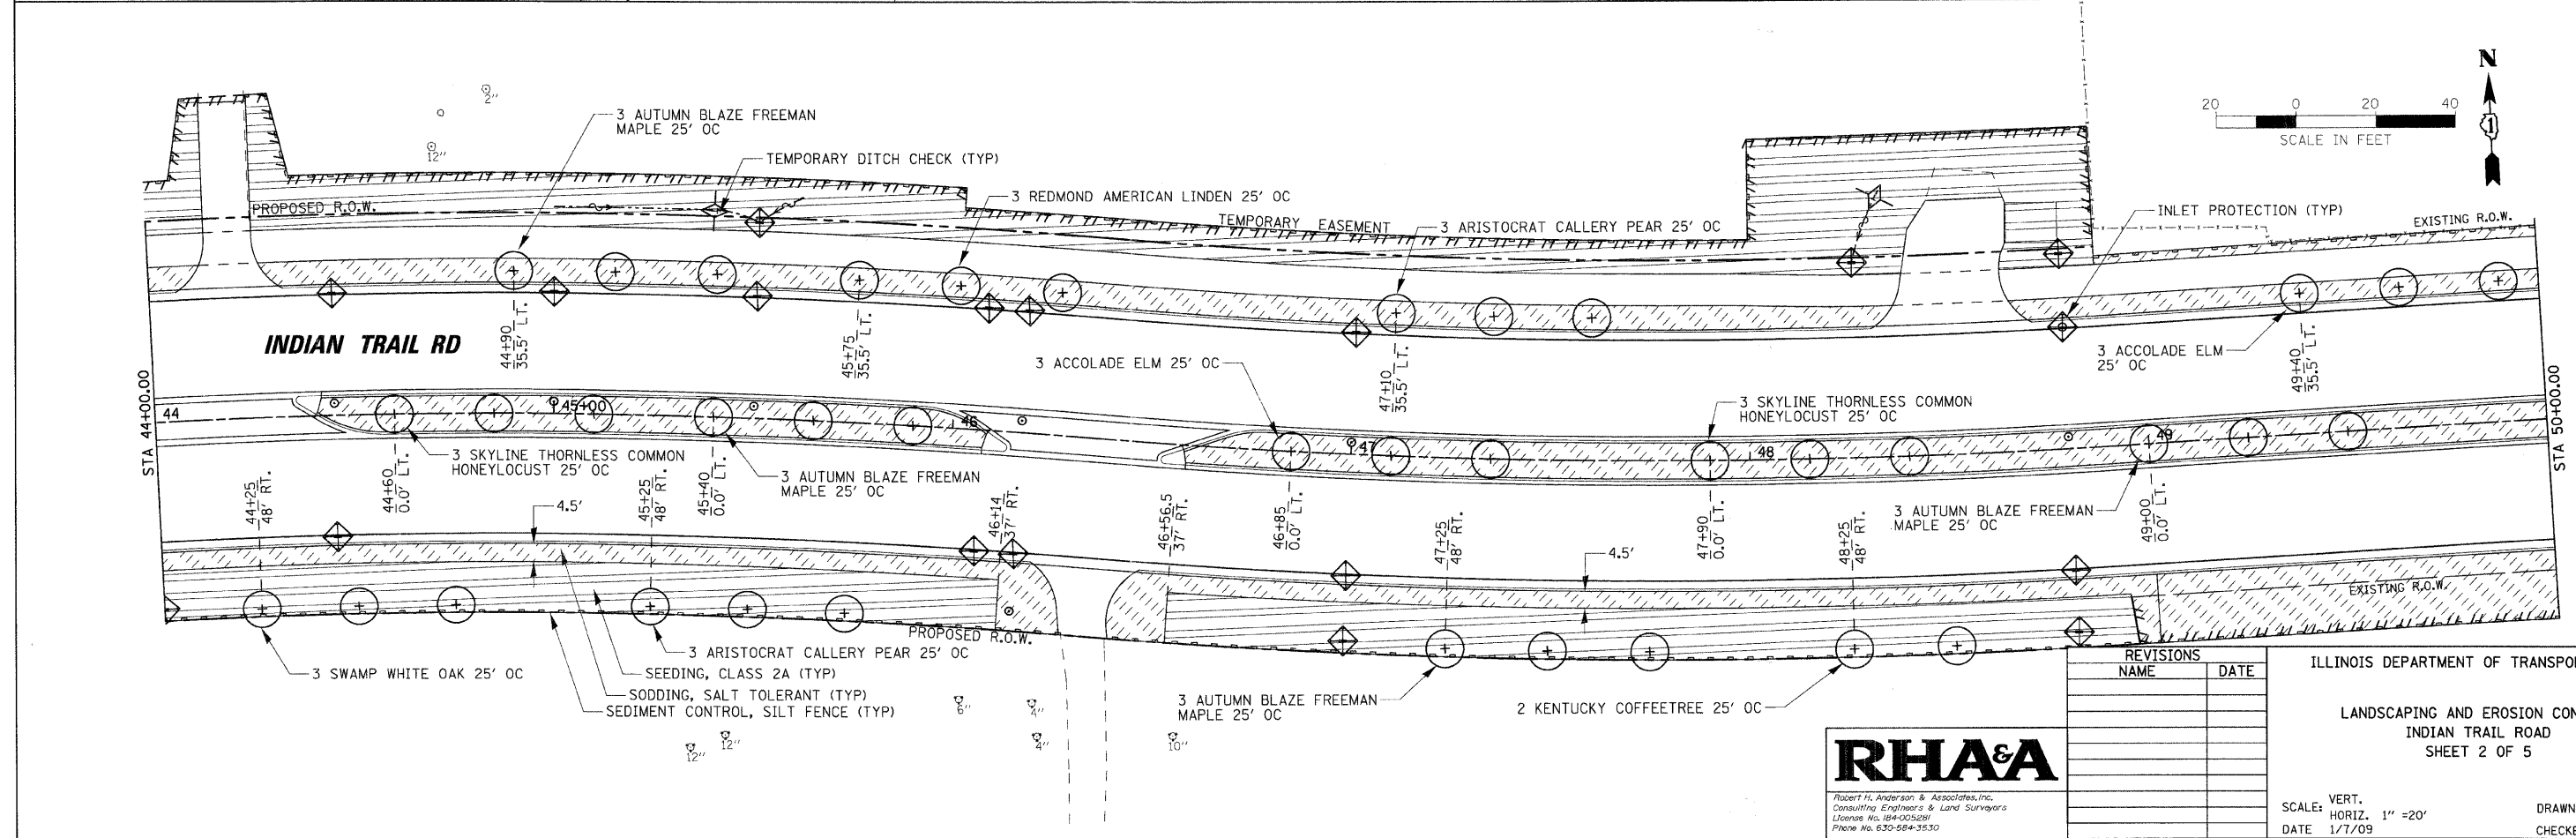
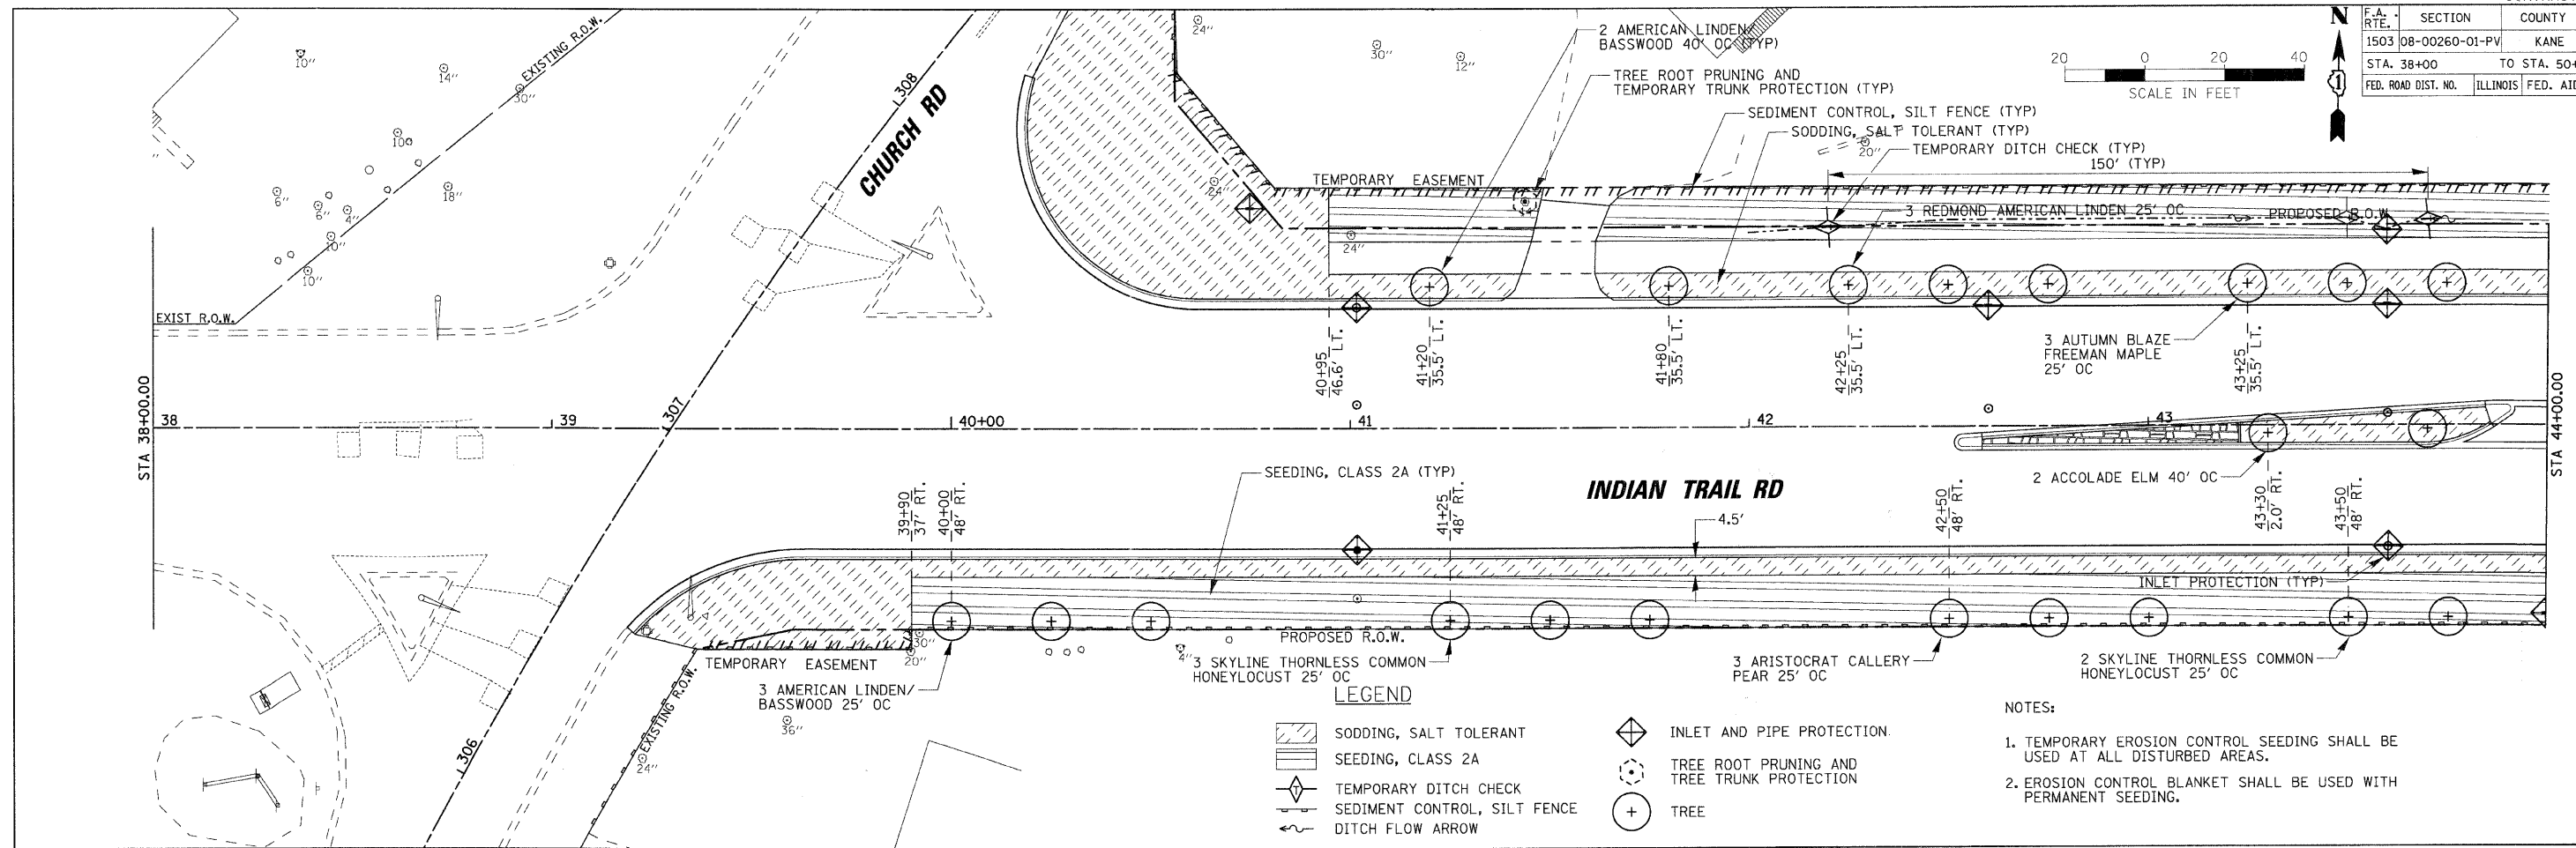


F.A. RTE.	SECTION	COUNTY	TOTAL SHEETS	SHEET NO.
1503	08-00260-01-PV	KANE	176	81
STA. 38+00		TO STA. 50+00		
FED. ROAD DIST. NO.		ILLINOIS FED. AID PROJECT		

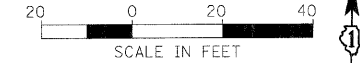

PLOT DATE = 1/5/2009
FILE NAME = H:\Aurora\1280851\TPR\G\11\SH\L\ANDEROS.IT_4.dgn
PLOT SCALE = 1" = 20'
USER NAME = USER