


F.A.U. RTEL	SECTION	COUNTY	TOTAL SHEETS	SHEET NO.
1503	08-00260-01-PV	KANE	176	133
STA. 48+50.00		TO STA. 49+50.00		
FED. ROAD DIST. NO.		ILLINOIS	FED. AID PROJECT	

FINAL SURVEY	BY	DATE
SURVEYED		
PLOTTED		
NOTE BOOK		
AREAS		
AREAS CHECKED		

ORIGINAL SURVEY	BY	DATE
SURVEYED		
PLOTTED		
NOTE BOOK		
AREAS		
AREAS CHECKED		

PLOT DATE = 1/5/2009
 PLOT SCALE = 1"=40.00'
 USER NAME = JUSER

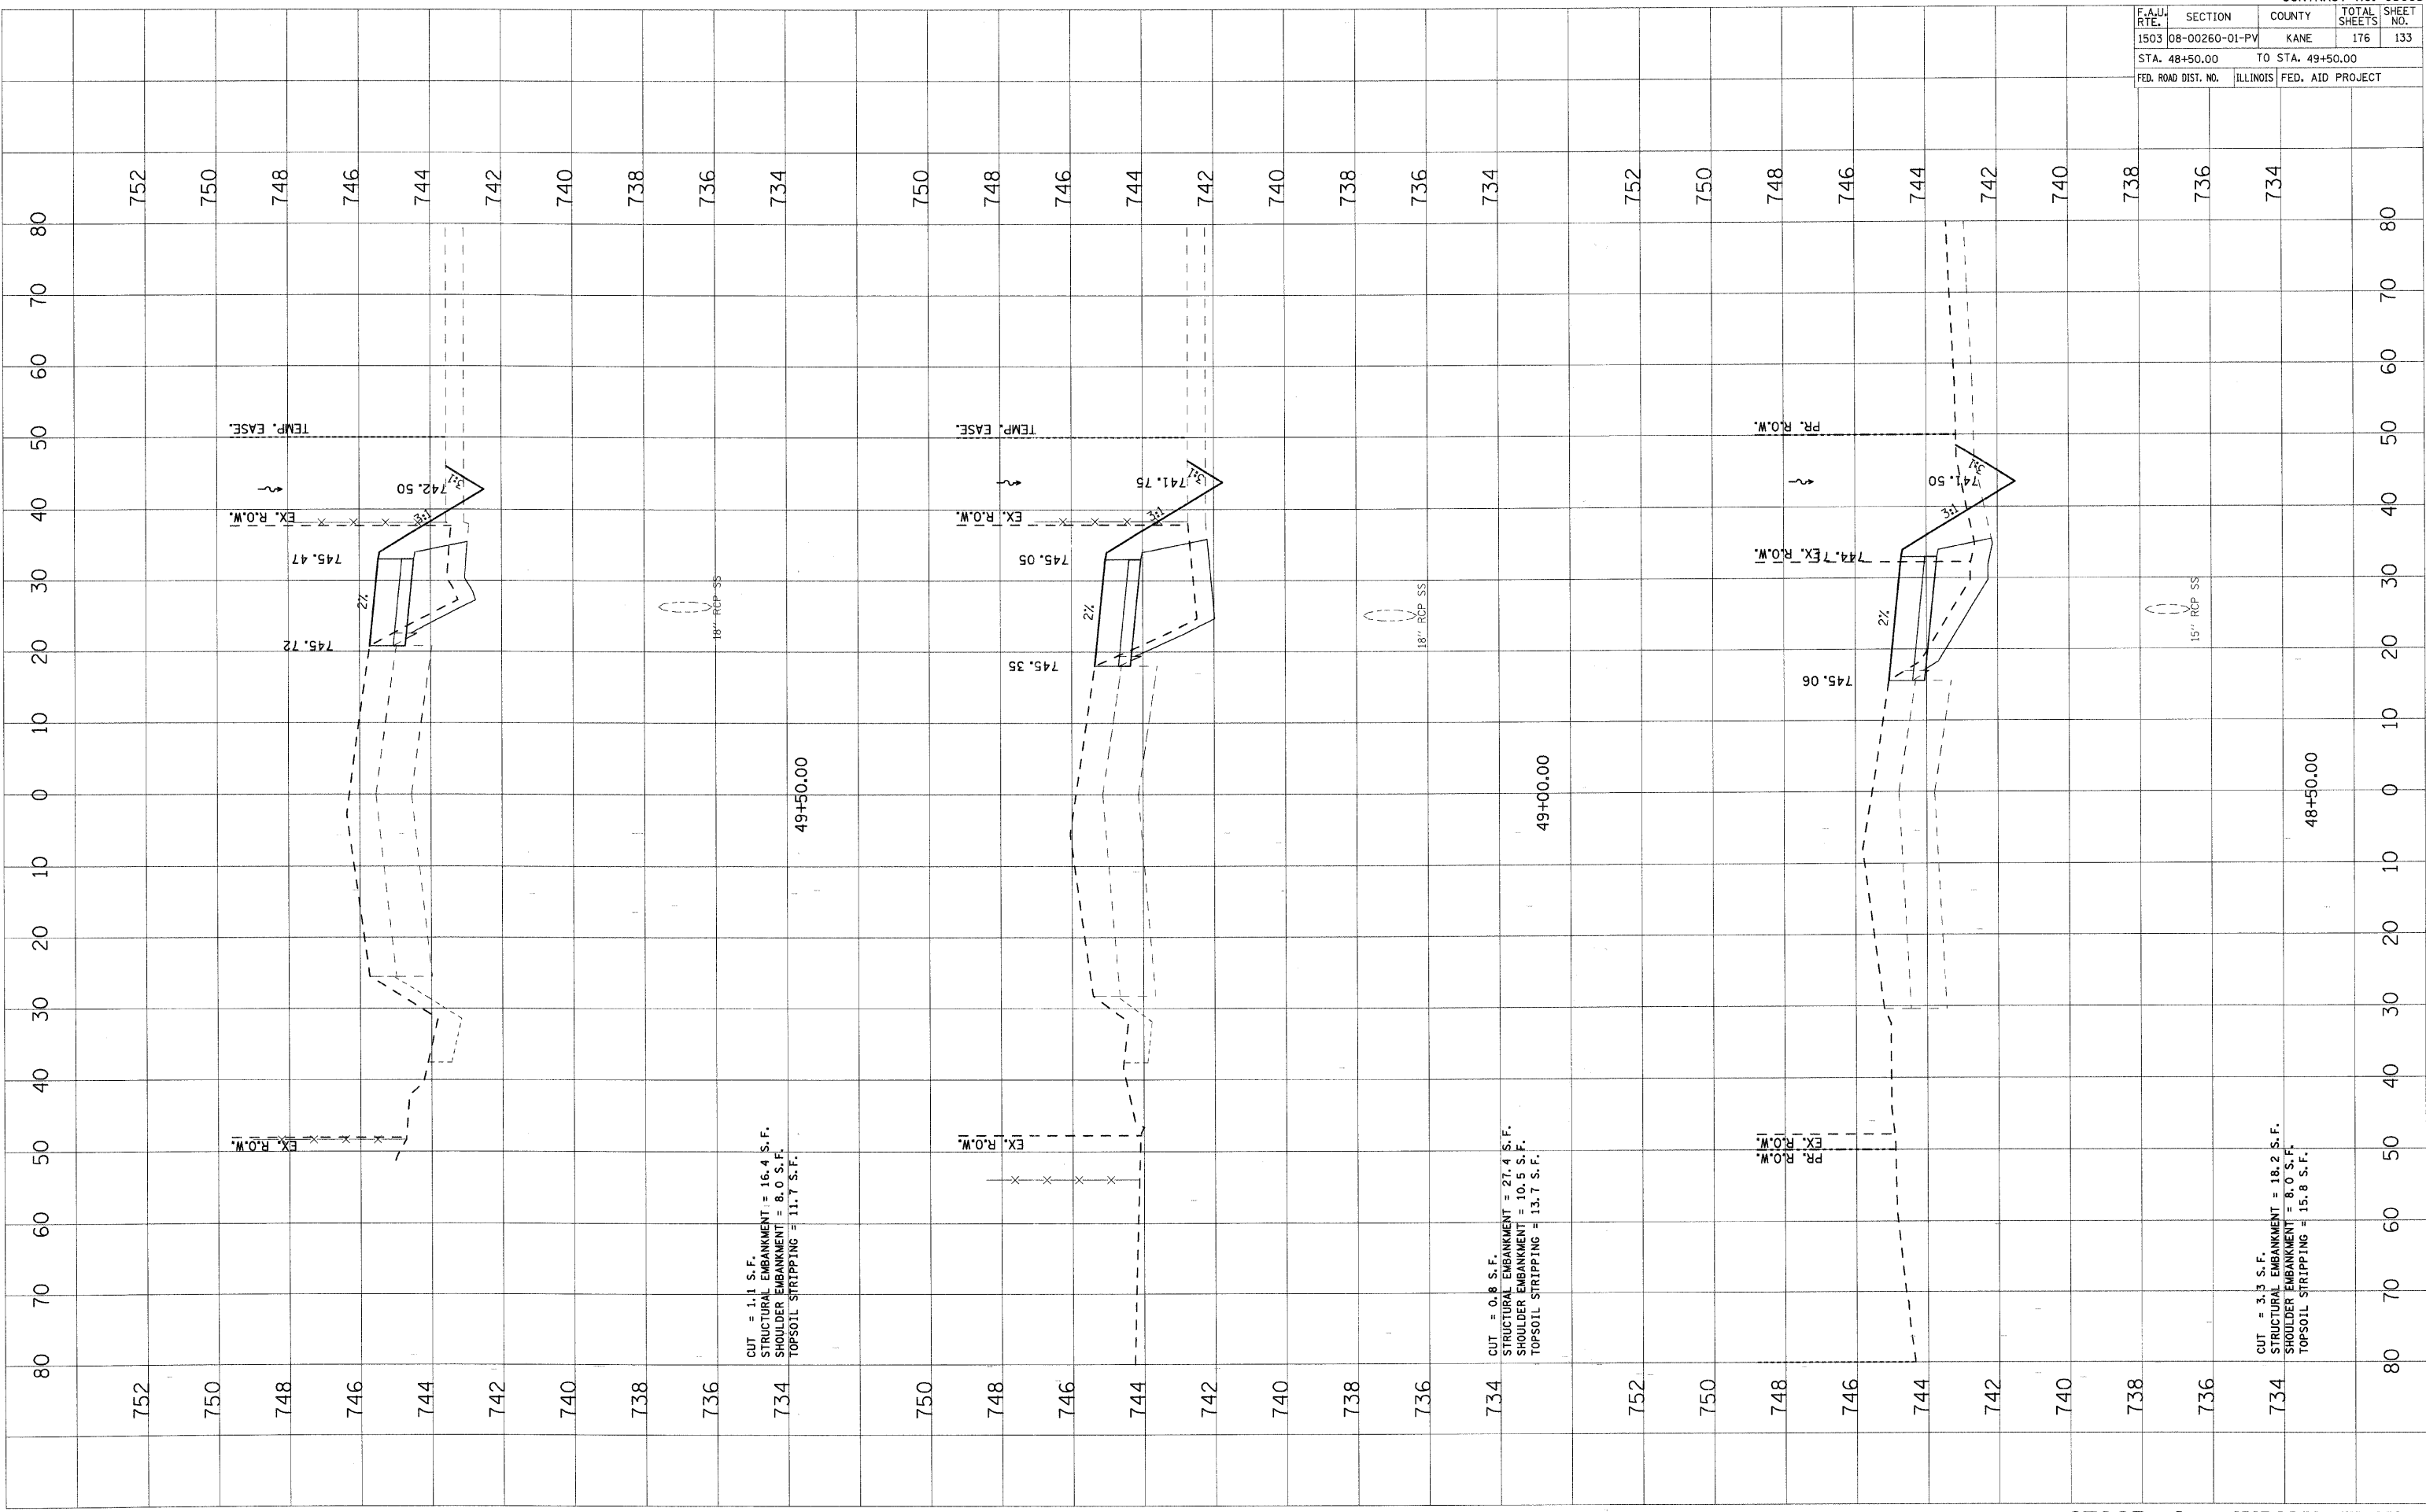

CUT = 1.1 S.F.
 STRUCTURAL EMBANKMENT = 16.4 S.F.
 SHOULDER EMBANKMENT = 8.0 S.F.
 TOPSOIL STRIPPING = 11.7 S.F.

CUT = 0.8 S.F.
 STRUCTURAL EMBANKMENT = 27.4 S.F.
 SHOULDER EMBANKMENT = 10.5 S.F.
 TOPSOIL STRIPPING = 13.7 S.F.

CUT = 3.3 S.F.
 STRUCTURAL EMBANKMENT = 18.2 S.F.
 SHOULDER EMBANKMENT = 8.0 S.F.
 TOPSOIL STRIPPING = 15.8 S.F.