


PLOT DATE = 1/5/2009
 PLOT BY = H:\Users\j200699.LIT\PLT\G:\v1\5\1\2009\1503-00260-01-PV-176-139.dwg
 PLOT SCALE = 1"=40'
 USER NAME = JUBER.

ORIGINAL SURVEYED BY DATE
 SURVEYED BY DATE
 PLOTTED BY DATE
 NOTE BOOK NO.
 AREAS CHECKED

FINN SURVEYED BY DATE
 SURVEYED BY DATE
 PLOTTED BY DATE
 NOTE BOOK NO.
 AREAS CHECKED

F.A.U. RTE.	SECTION	COUNTY	TOTAL SHEETS	SHEET NO.
1503	08-00260-01-PV	KANE	176	139
STA. 55+60.81		TO STA. 56+00.00		
FED. ROAD DIST. NO.		ILLINOIS FED. AID PROJECT		

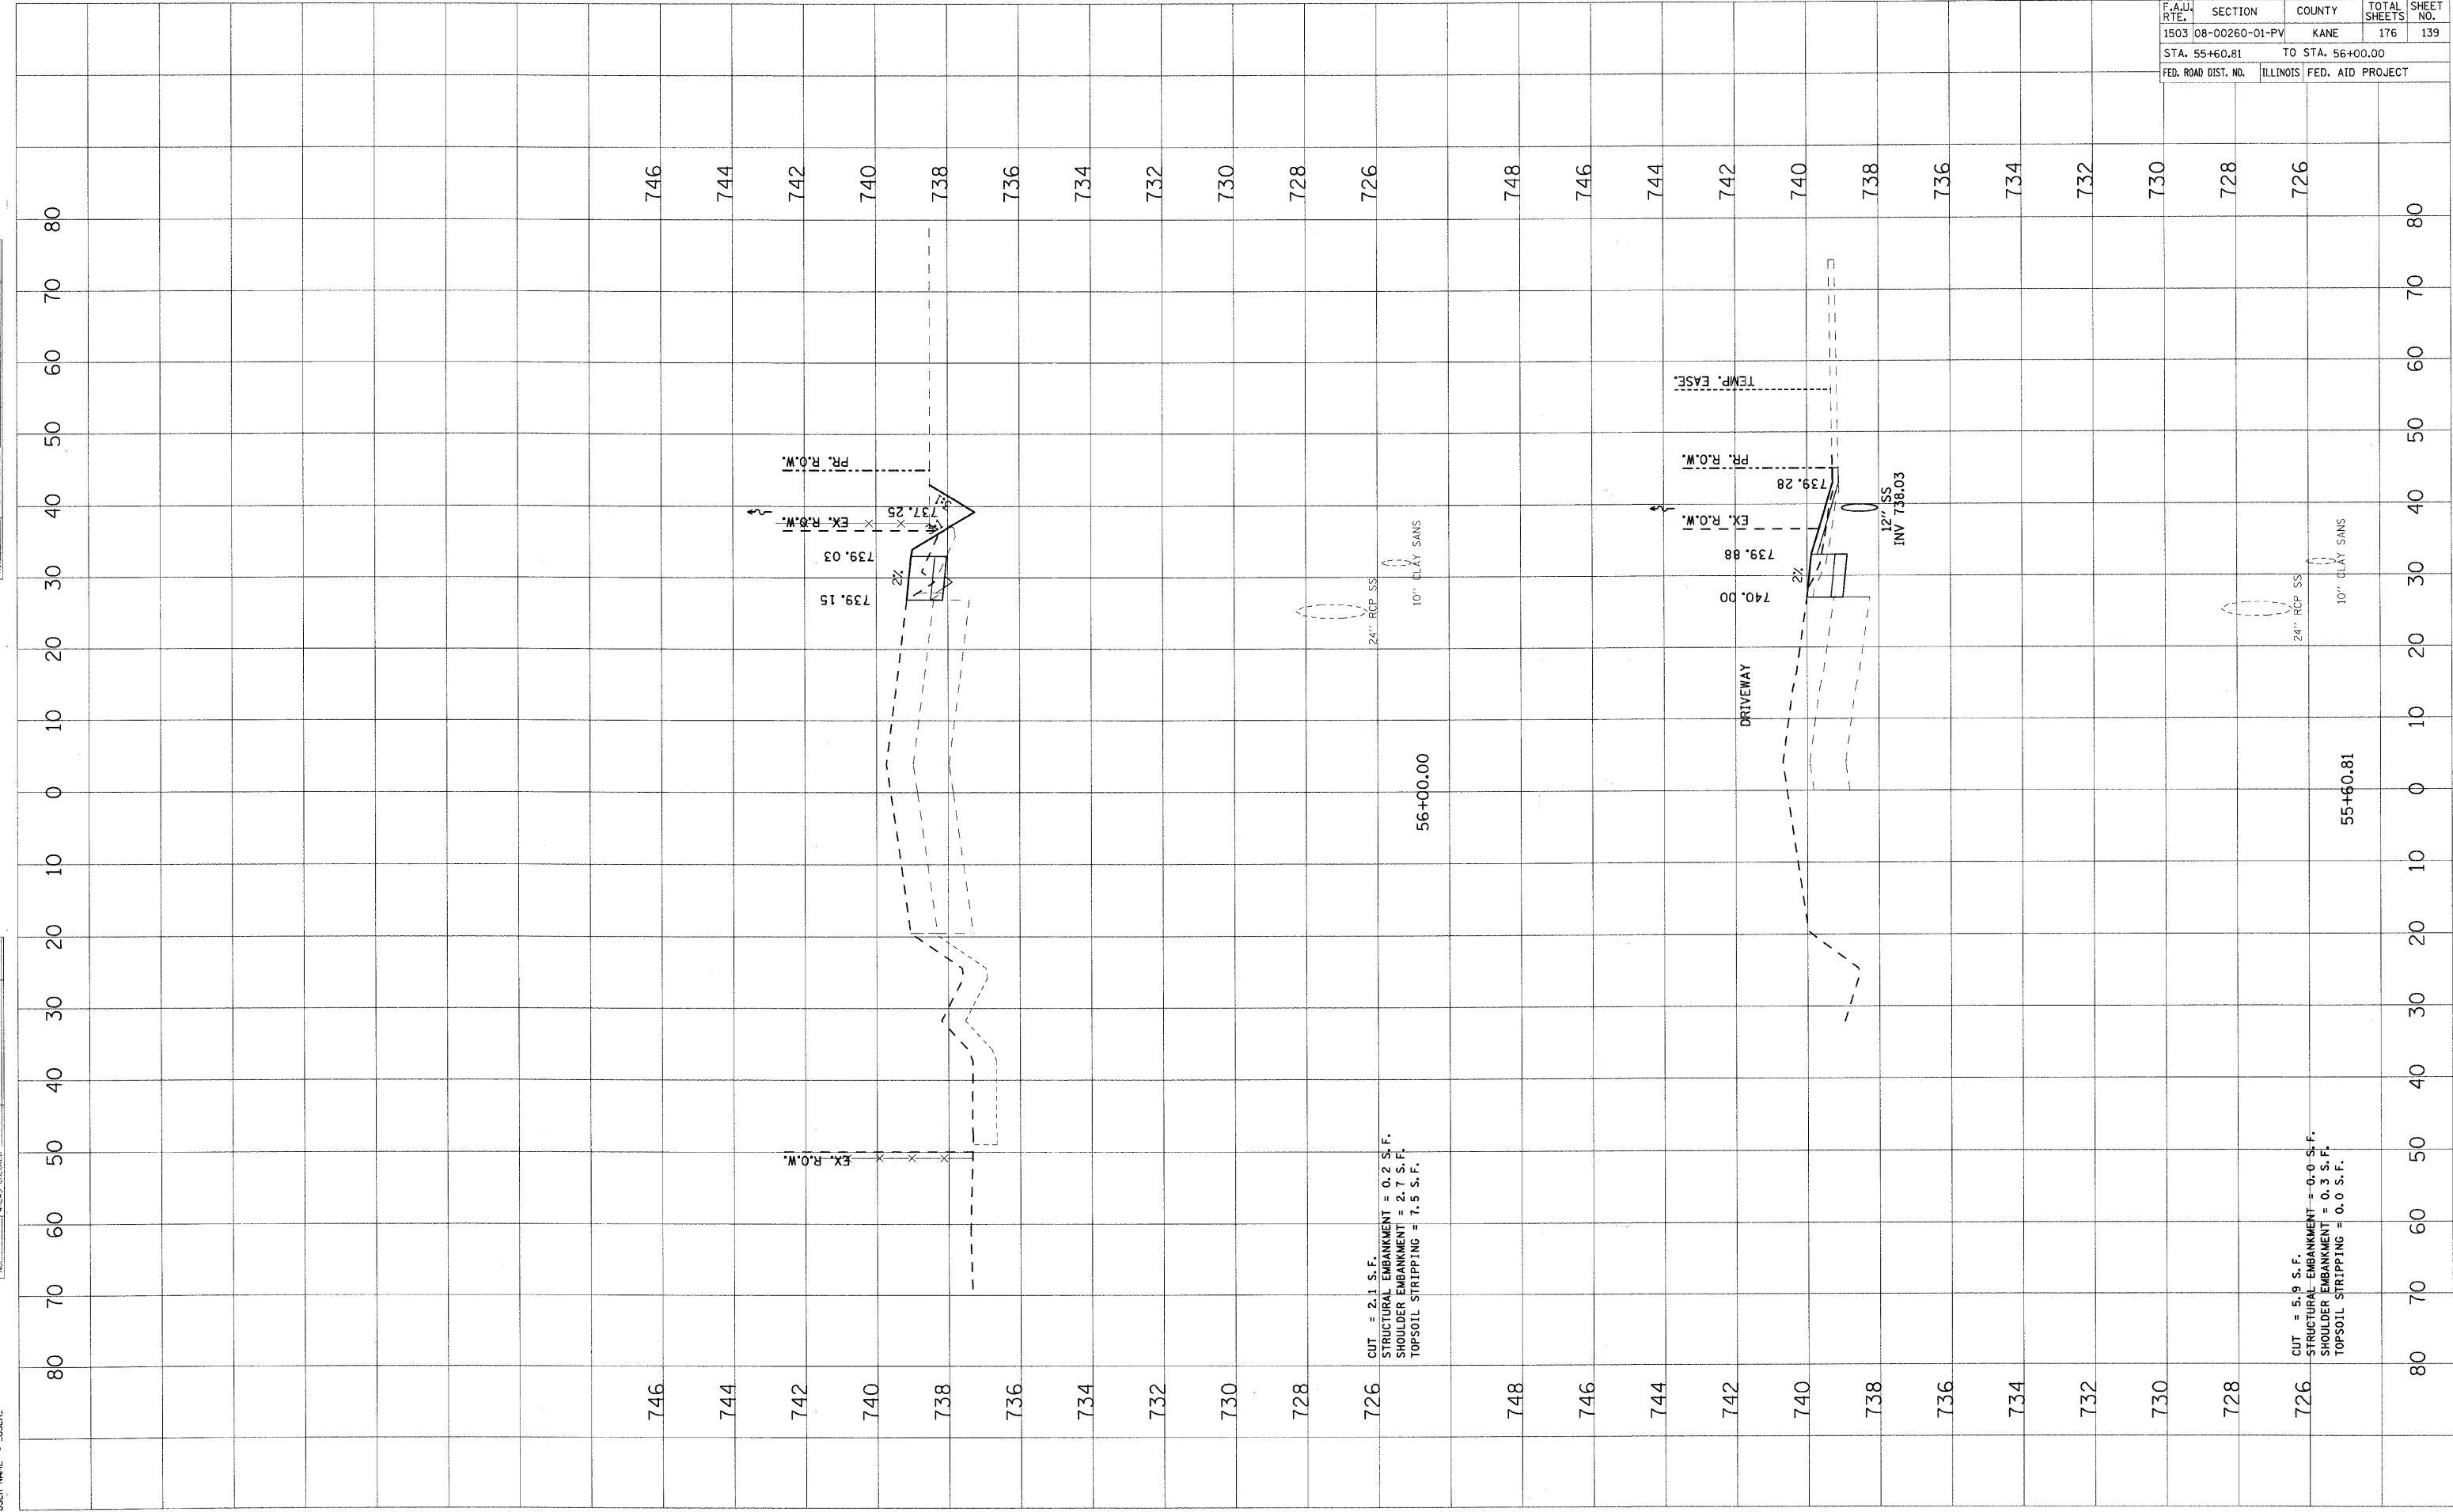

CUT = 2.1 S.F.
 STRUCTURAL EMBANKMENT = 0.2 S.F.
 SHOULDER EMBANKMENT = 2.7 S.F.
 TOPSOIL STRIPPING = 7.5 S.F.

CUT = 5.9 S.F.
 STRUCTURAL EMBANKMENT = 0.0 S.F.
 SHOULDER EMBANKMENT = 0.3 S.F.
 TOPSOIL STRIPPING = 0.0 S.F.