


PLOT DATE = 1/5/2009
 PLOT SCALE = 1"=40'
 USER NAME = USER

ORIGINAL SURVEYED BY DATE
 SURVEYED BY DATE
 PLOTTED BY DATE
 NO. AREAS CHECKED

FINAL SURVEYED BY DATE
 SURVEYED BY DATE
 PLOTTED BY DATE
 NO. AREAS CHECKED

F.A.I. RTE.		SECTION	COUNTY	TOTAL SHEETS	SHEET NO.
1503		08-00260-01-PV	KANE	176	143
STA. 59+50.00		TO STA. 60+13.02			
FED. ROAD DIST. NO.	ILLINOIS	FED. AID PROJECT			

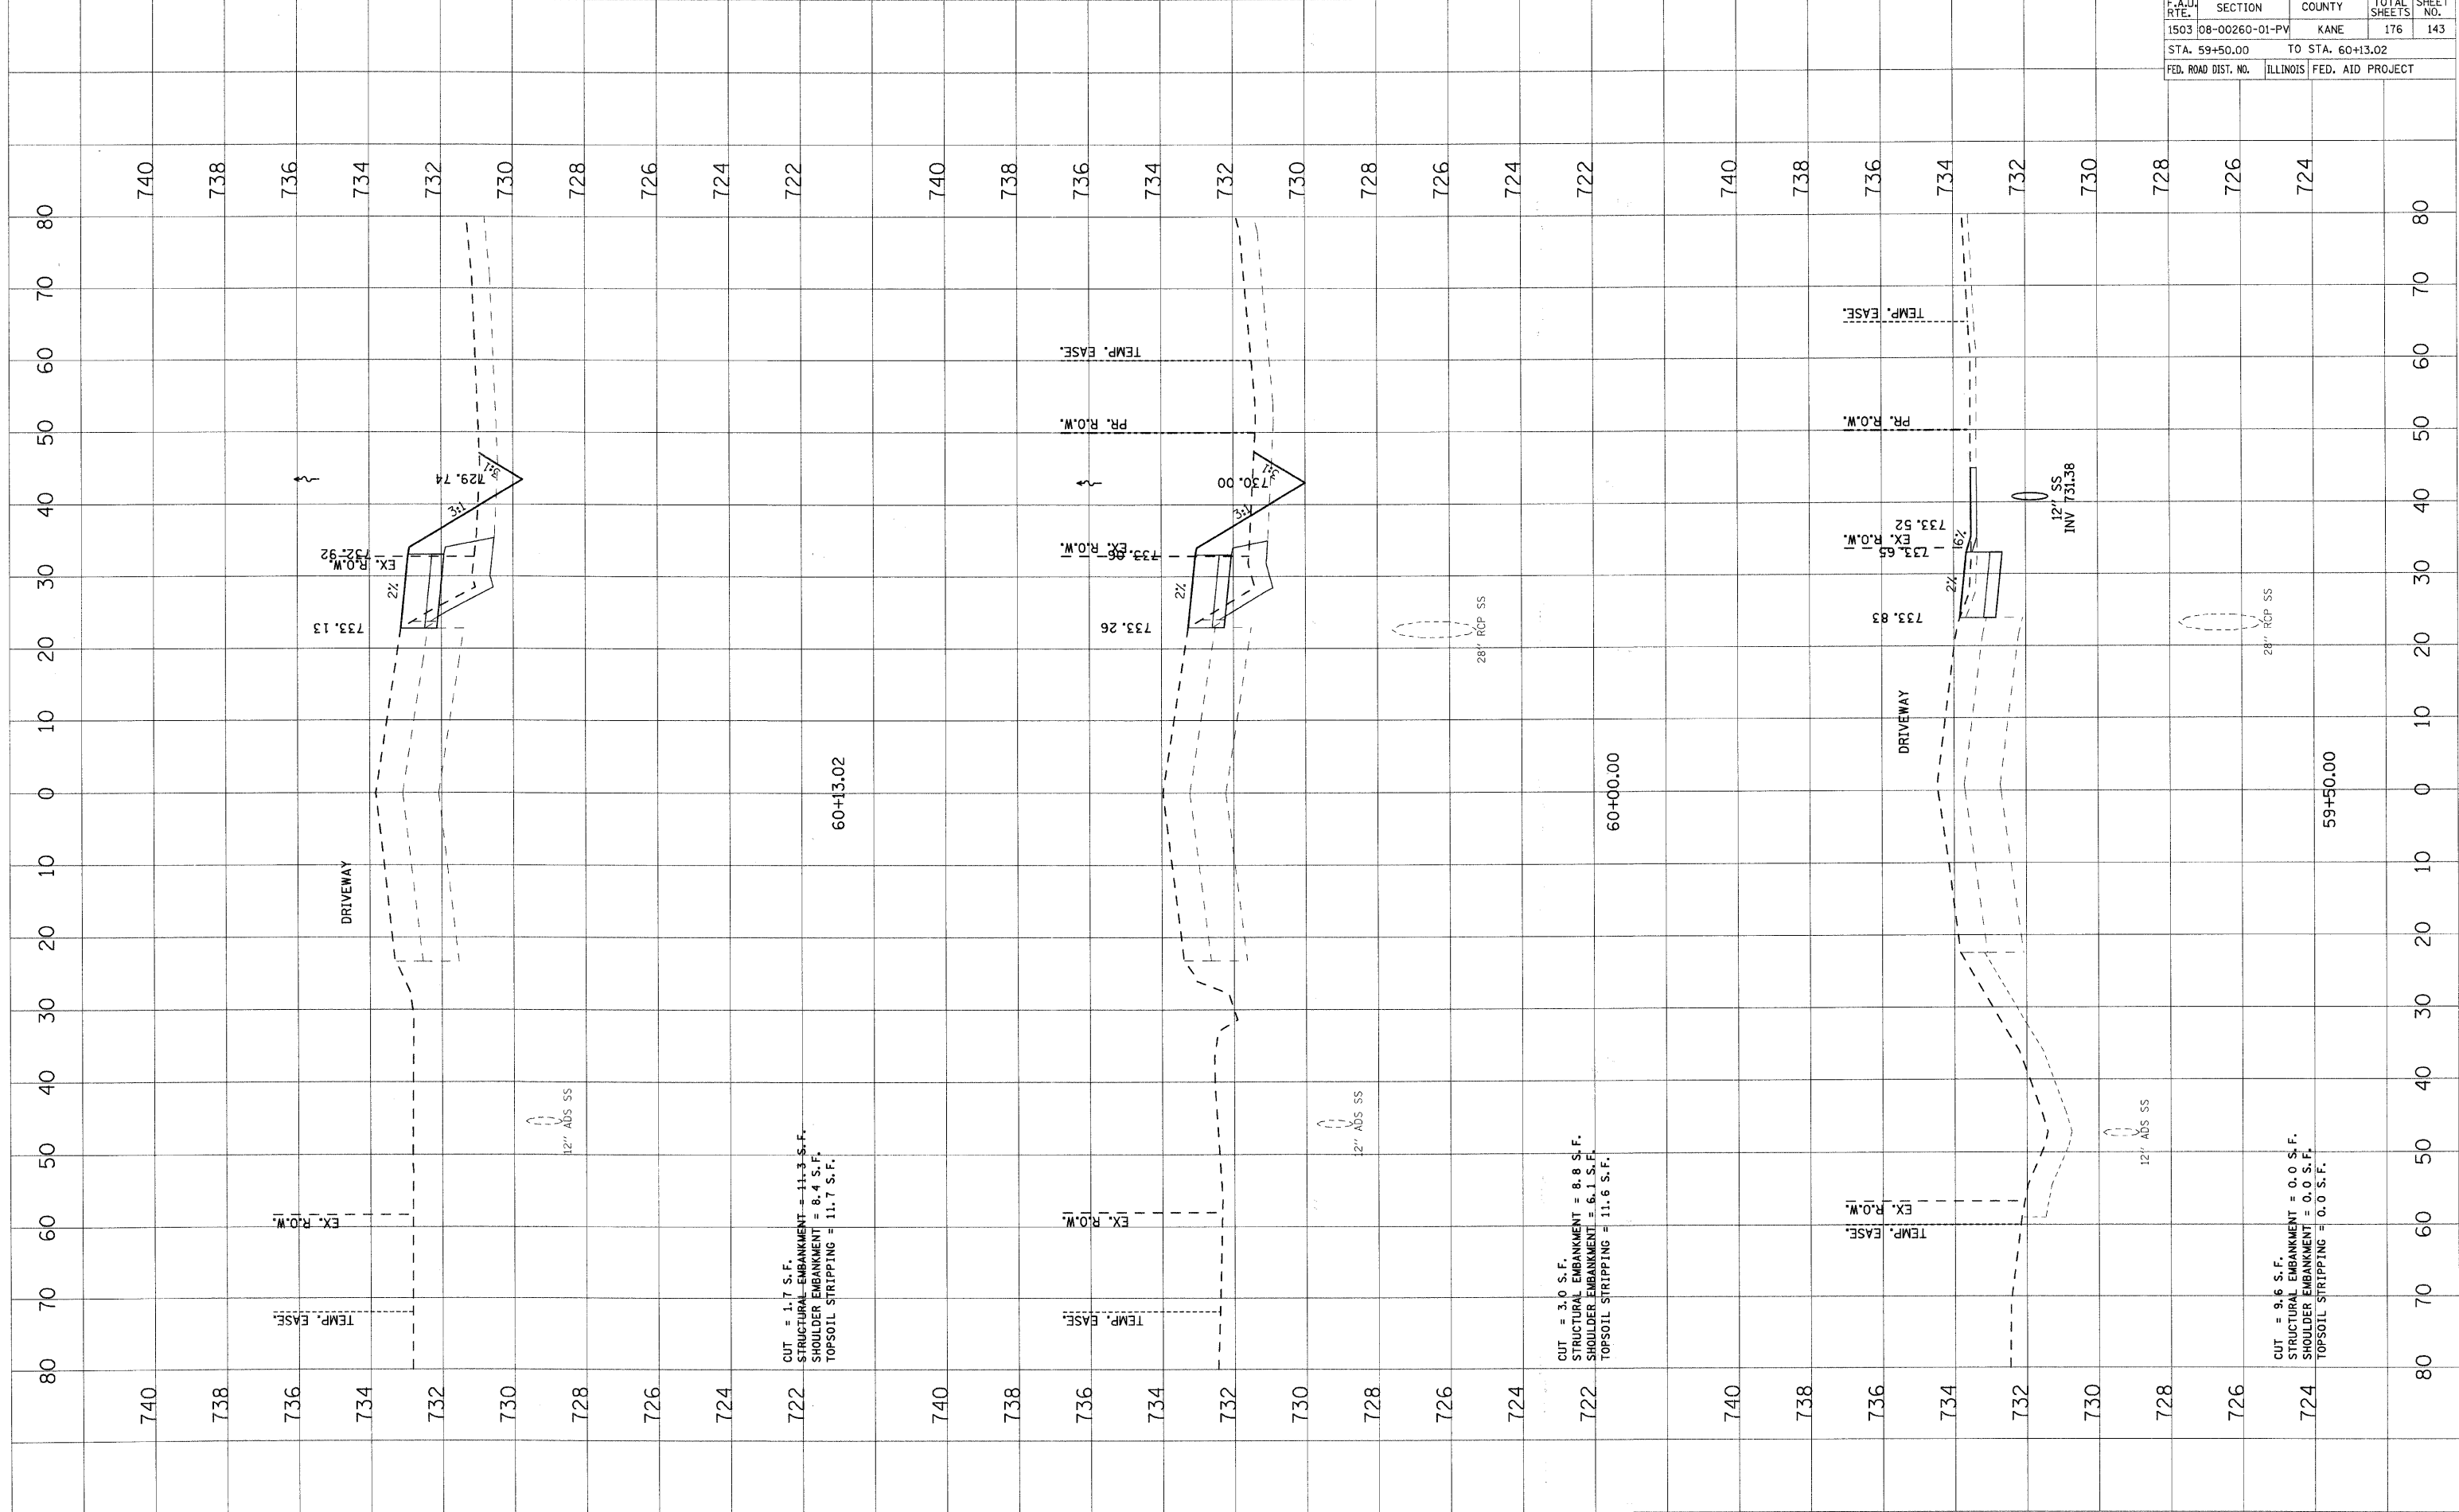

STAGE 1A - INDIAN TRAIL