


PLOT DATE = 1/6/2009
 PLOT SCALE = 1/4" = 100'
 USER NAME = USER

ORIGINAL SURVEY	SURVEYED	BY	DATE
NO.			
PLOTTED			
DATE			
AREAS CHECKED			

FINAL SURVEY	SURVEYED	BY	DATE
NO.			
PLOTTED			
DATE			
AREAS CHECKED			

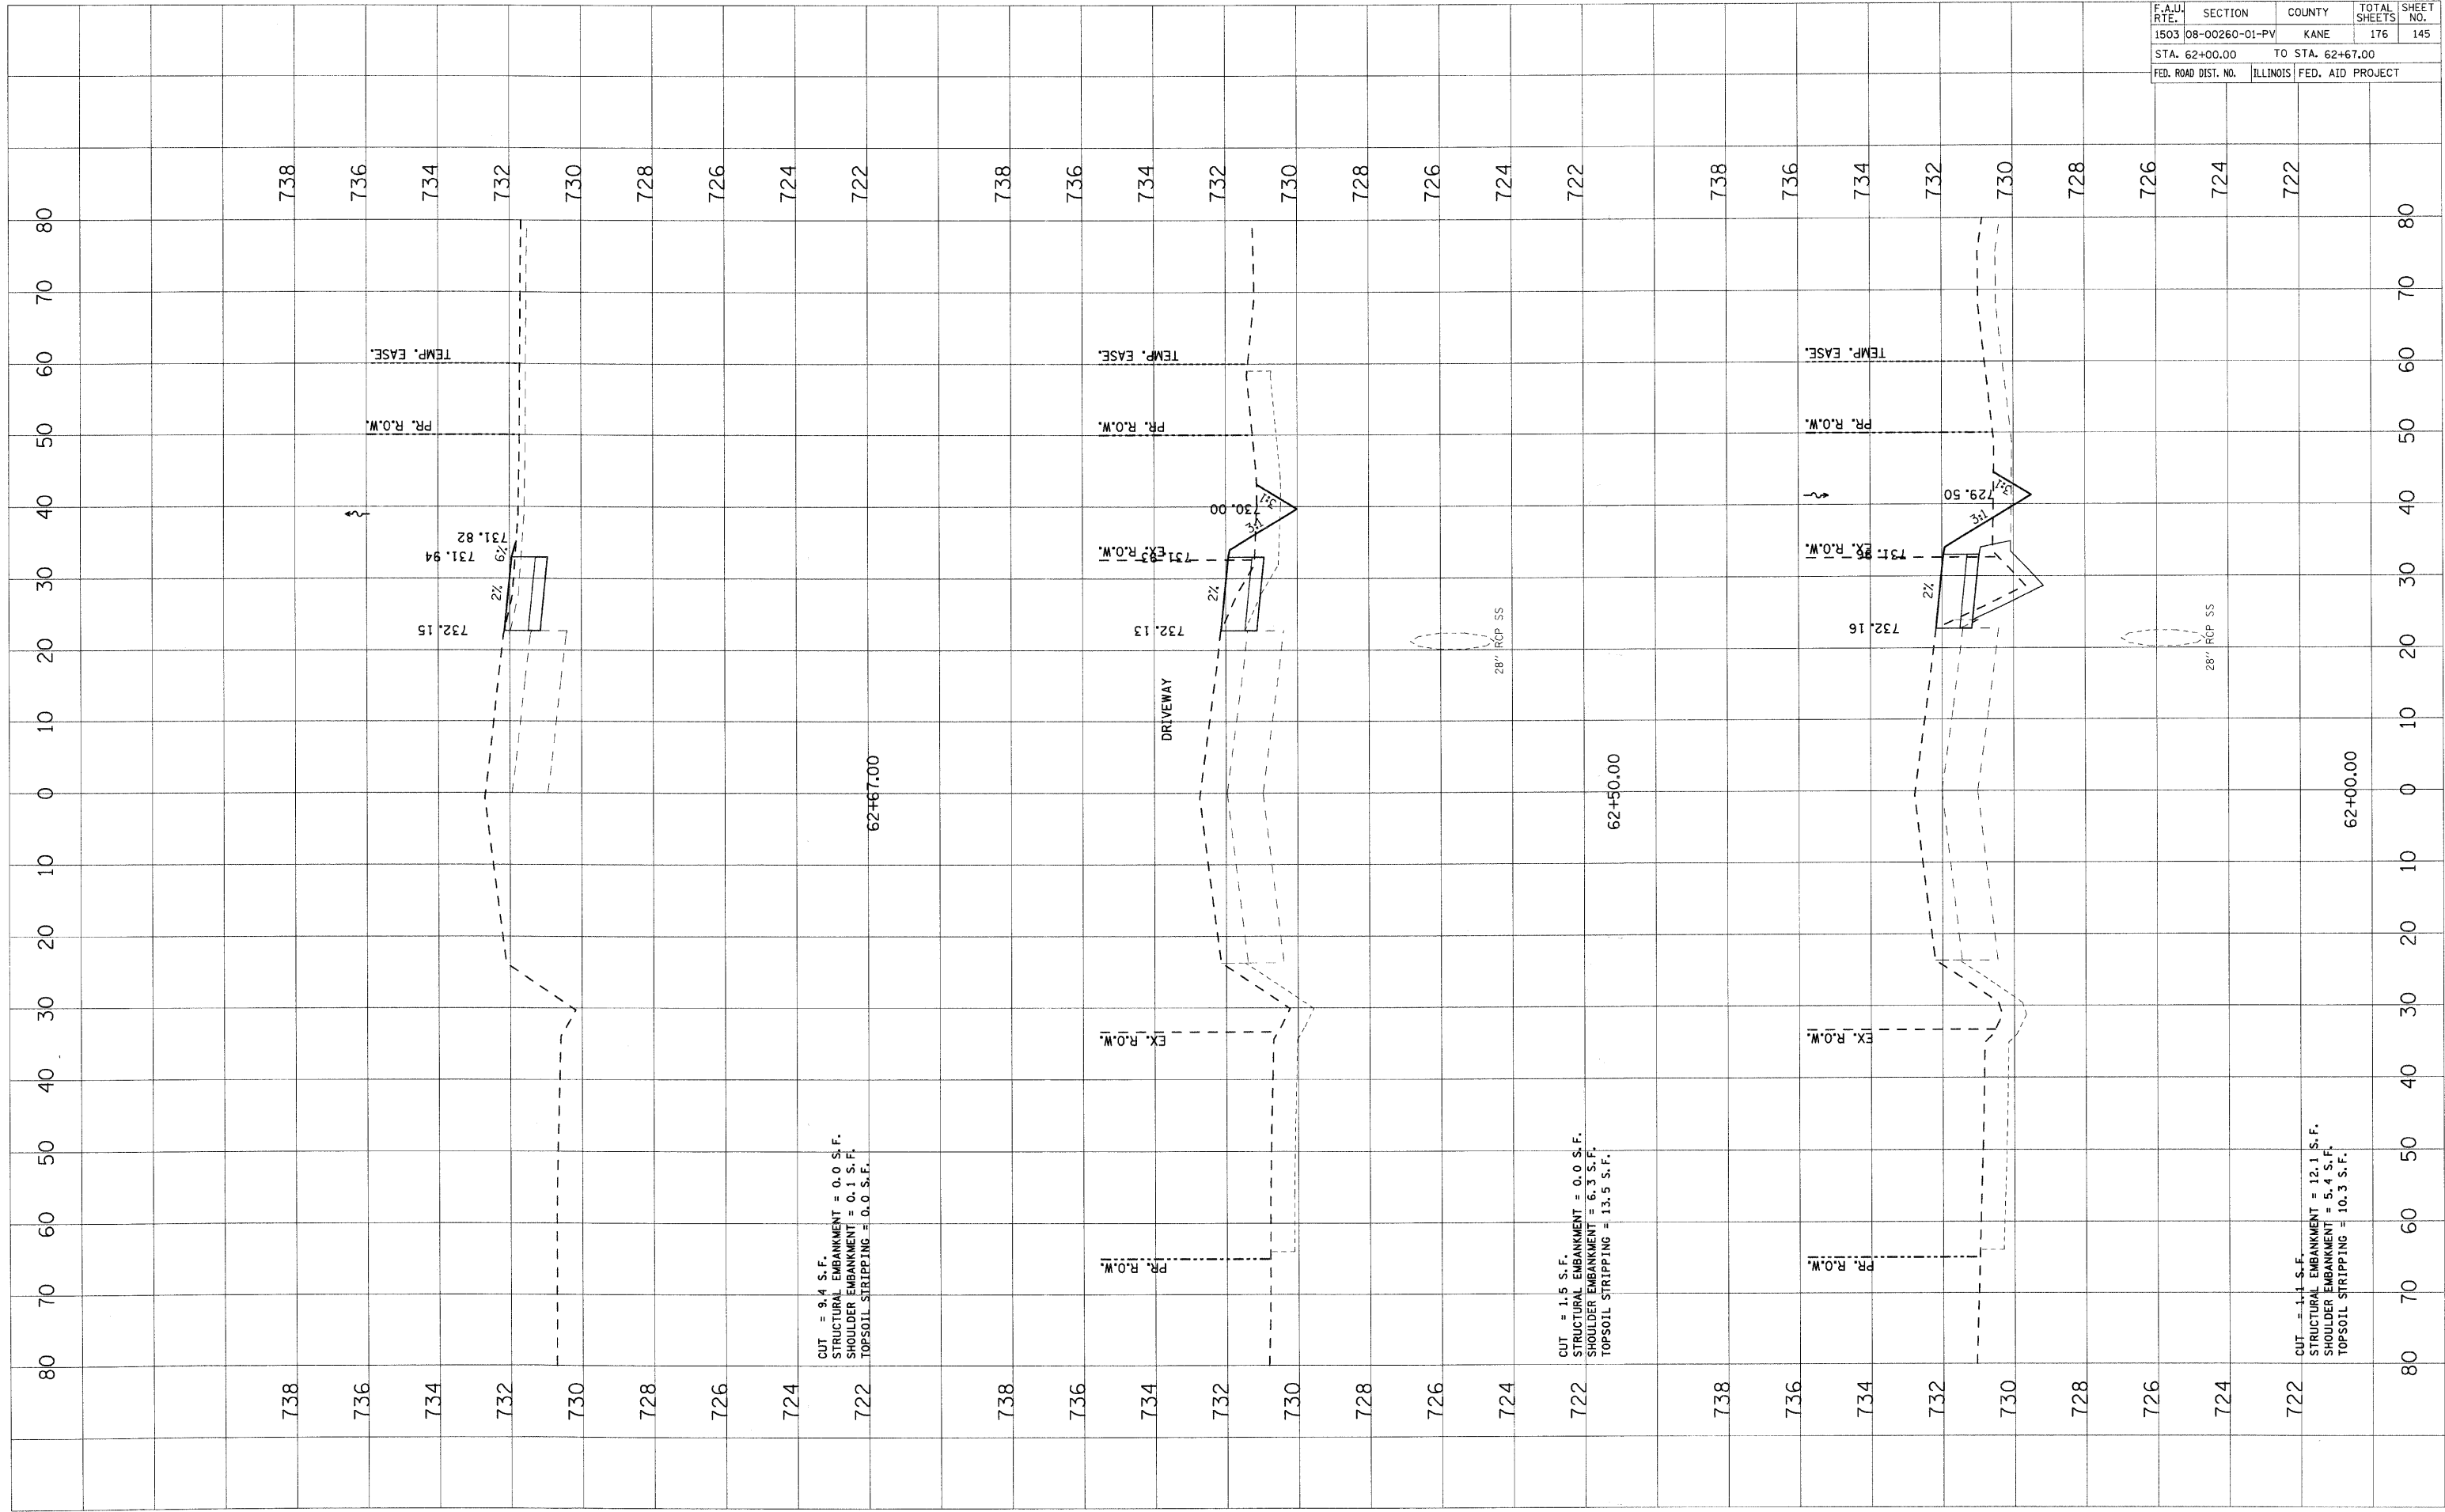

CUT = 9.4 S.F.
 STRUCTURAL EMBANKMENT = 0.0 S.F.
 SHOULDER EMBANKMENT = 0.1 S.F.
 TOPSOIL STRIPPING = 0.0 S.F.

CUT = 1.5 S.F.
 STRUCTURAL EMBANKMENT = 0.0 S.F.
 SHOULDER EMBANKMENT = 6.3 S.F.
 TOPSOIL STRIPPING = 13.5 S.F.

CUT = 1.1 S.F.
 STRUCTURAL EMBANKMENT = 12.1 S.F.
 SHOULDER EMBANKMENT = 5.4 S.F.
 TOPSOIL STRIPPING = 10.3 S.F.

CONTRACT NO. 63095				
F.A.U. RTE.	SECTION	COUNTY	TOTAL SHEETS	SHEET NO.
1503	08-00260-01-PV	KANE	176	145
STA. 62+00.00		TO STA. 62+67.00		
FED. ROAD DIST. NO.	ILLINOIS	FED. AID PROJECT		