


PLOT DATE = 1/2/2009
 PLOT SCALE = 1/4" = 100'
 USER NAME = USER

ORIGINAL SURVEYED BY DATE
 SURVEY PLOTTED DATE
 NO. AREAS CHECKED

FINAL SURVEYED BY DATE
 SURVEY PLOTTED DATE
 NO. AREAS CHECKED

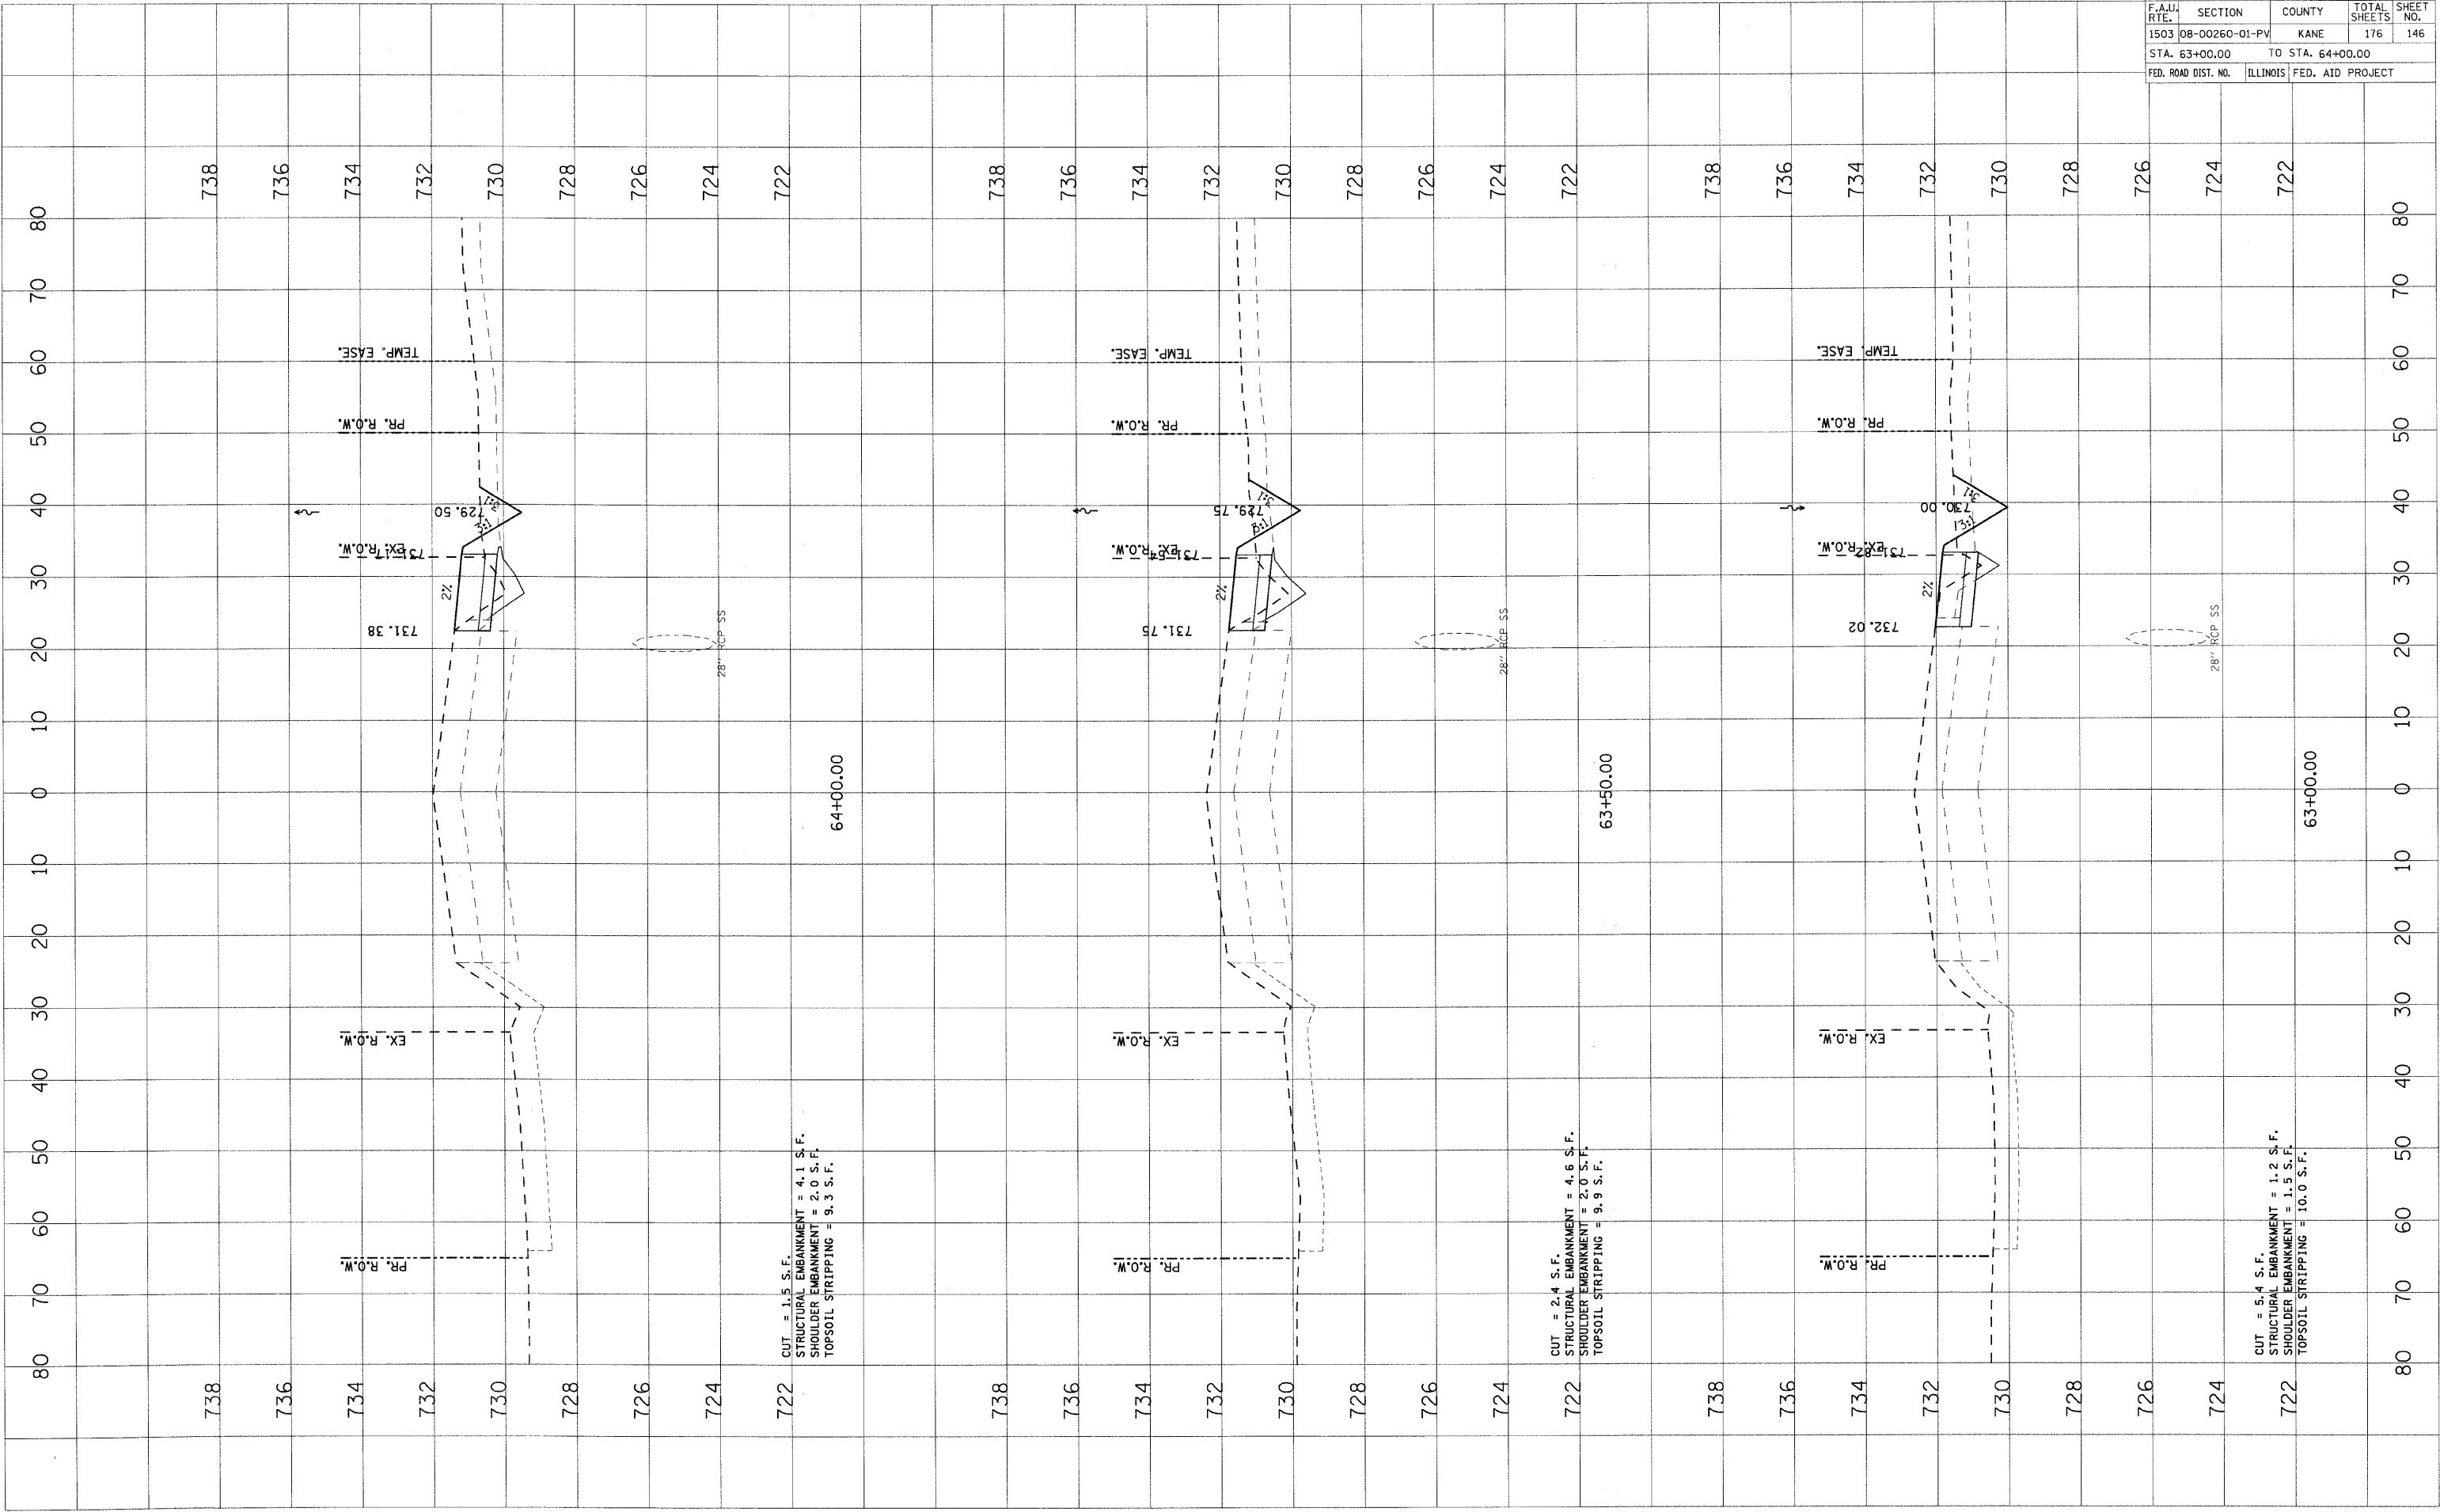

F.A.J. RTE.	SECTION	COUNTY	TOTAL SHEETS	SHEET NO.
1503	08-00260-01-PV	KANE	176	146
STA. 63+00.00		TO STA. 64+00.00		
FED. ROAD DIST. NO.	ILLINOIS	FED. AID PROJECT		