


PLOT DATE = 1/5/2009
 FILE NAME = I:\Projects\122089.LTP\INDIAN TRAIL\STAGE 1A\STAGE 1A.DWG
 PLOT SCALE = 1"=40'
 USER NAME = JUSER

ORIGINAL SURVEYED BY DATE
 SURVEY PLOTTED BY DATE
 NOTE BOOK NO. NO.
 AREAS CHECKED

FINAL SURVEYED BY DATE
 SURVEY PLOTTED BY DATE
 NOTE BOOK NO. NO.
 AREAS CHECKED

F.A.U. RITE		SECTION	COUNTY	TOTAL SHEETS	SHEET NO.
1503		08-00260-01-PV	KANE	176	148
STA. 66+00.00		TO STA. 66+50.00			
FED. ROAD DIST. NO.	ILLINOIS	FED. AID PROJECT			

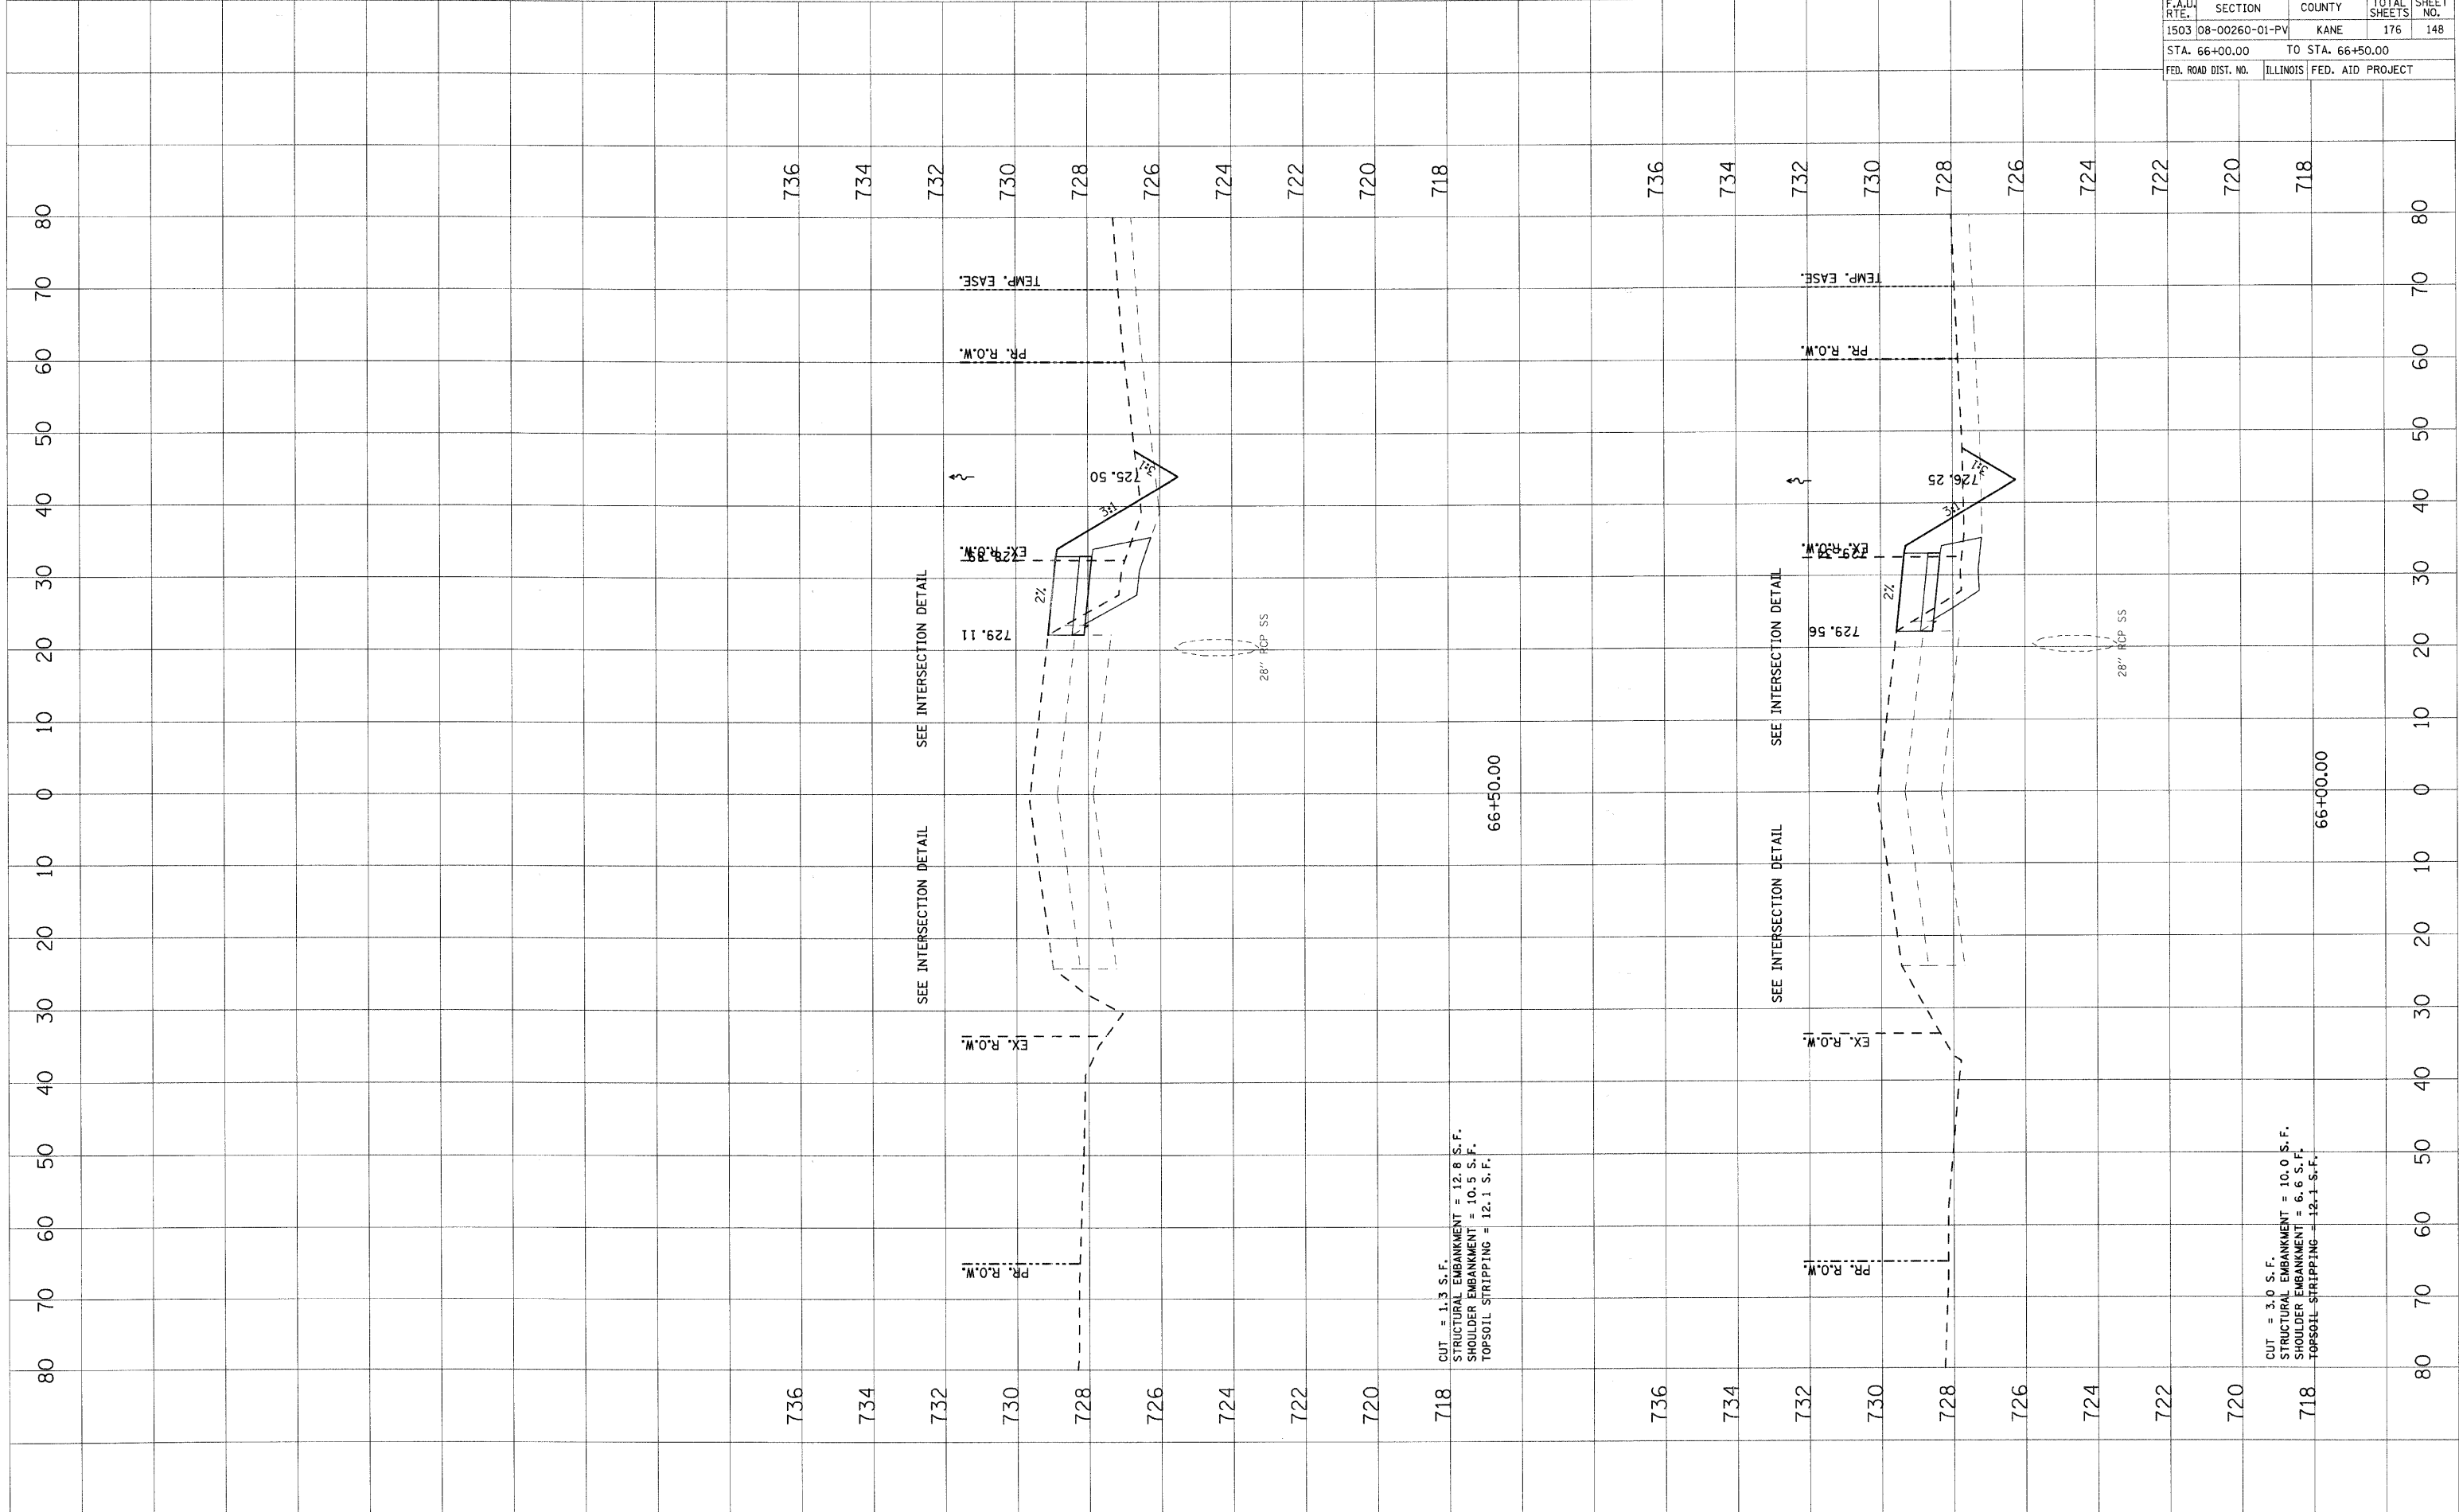

CUT = 1.3 S.F.
 STRUCTURAL EMBANKMENT = 12.8 S.F.
 SHOULDER EMBANKMENT = 10.5 S.F.
 TOPSOIL STRIPPING = 12.1 S.F.

CUT = 3.0 S.F.
 STRUCTURAL EMBANKMENT = 10.0 S.F.
 SHOULDER EMBANKMENT = 6.6 S.F.
 TOPSOIL STRIPPING = 12.1 S.F.