


F.A.I.D. RTE.	SECTION	COUNTY	TOTAL SHEETS	SHEET NO.
1503	08-00260-01-PV	KANE	176	149
STA. 67+00.00		TO STA. 68+00.00		
FED. ROAD DIST. NO.	ILLINOIS	FED. AID PROJECT		

FINAL SURVEY	SURVEYED	BY	DATE
NOTE BOOK	PLOTTED		
NO.	AREAS		
	CHECKED		

ORIGINAL SURVEY	SURVEYED	BY	DATE
NOTE BOOK	PLOTTED		
NO.	AREAS		
	CHECKED		

PLOT DATE = 1/25/2009
 PLOT NAME = I:\Projects\1228095.LITR\1\civil\sheet\stage1a.dwg
 PLOT SCALE = 1"=40'
 USER NAME = JUBER.

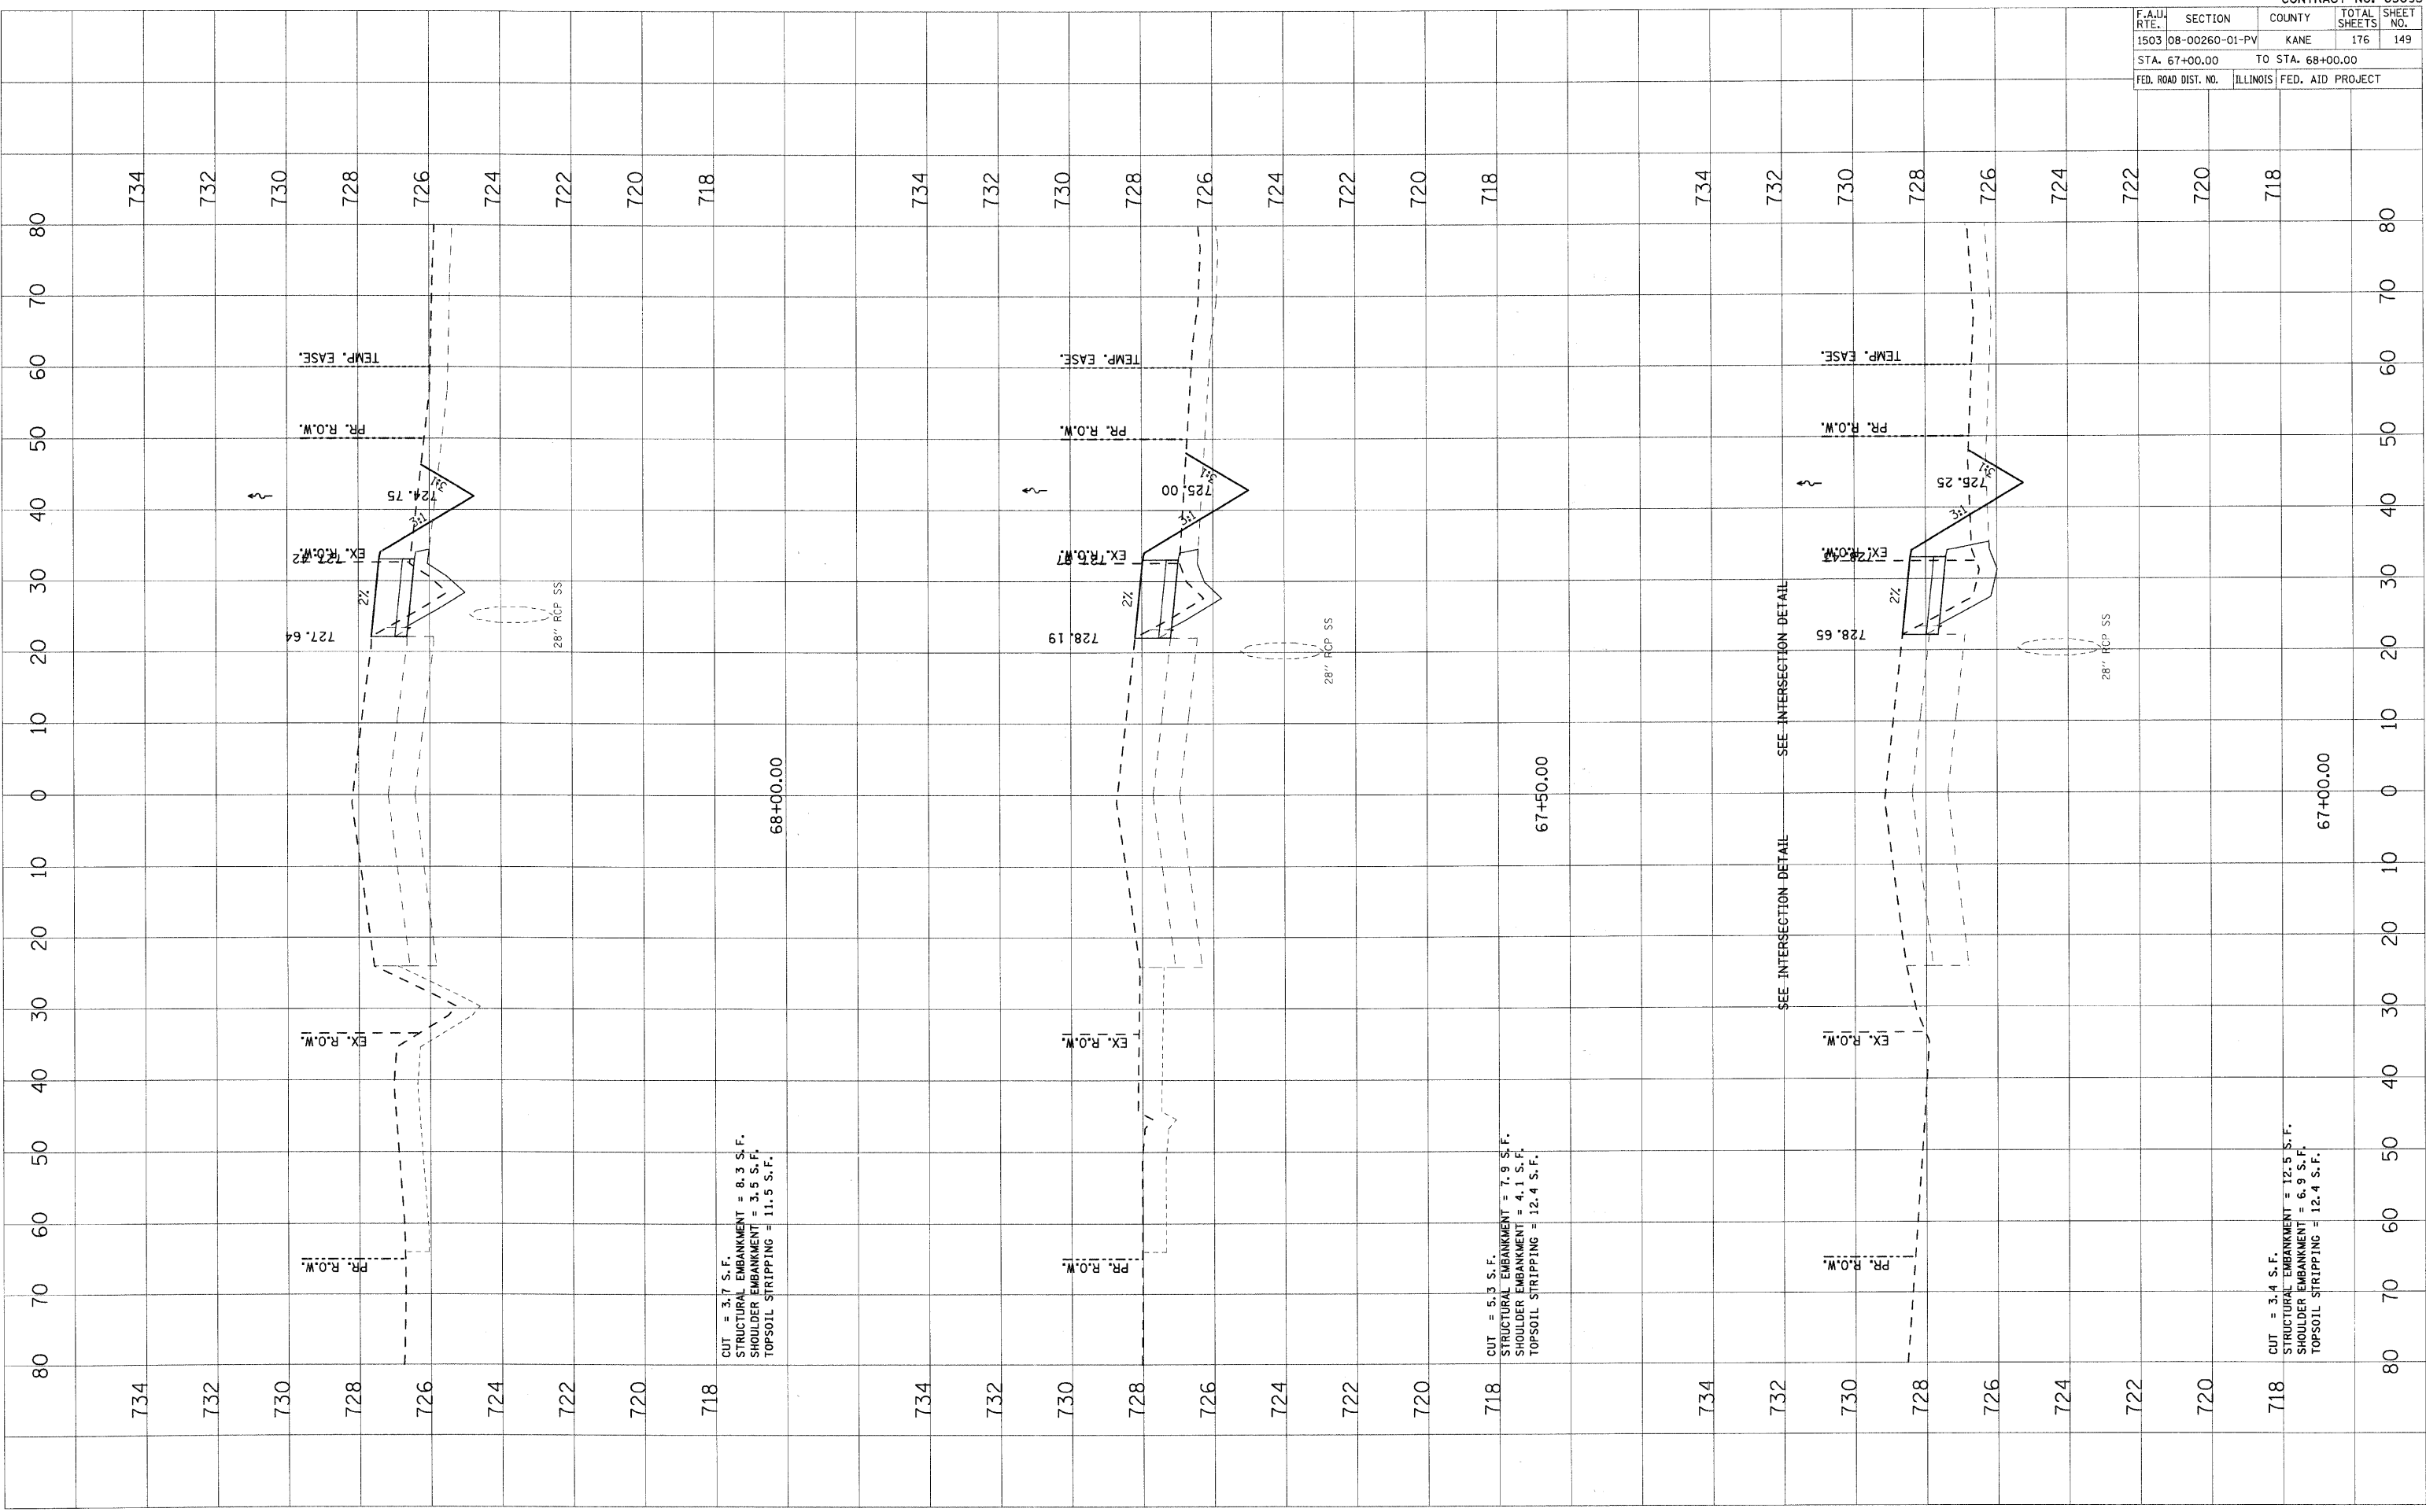

CUT = 3.7 S.F.
 STRUCTURAL EMBANKMENT = 8.3 S.F.
 SHOULDER EMBANKMENT = 3.5 S.F.
 TOPSOIL STRIPPING = 11.5 S.F.

CUT = 5.3 S.F.
 STRUCTURAL EMBANKMENT = 7.9 S.F.
 SHOULDER EMBANKMENT = 4.1 S.F.
 TOPSOIL STRIPPING = 12.4 S.F.

CUT = 3.4 S.F.
 STRUCTURAL EMBANKMENT = 12.5 S.F.
 SHOULDER EMBANKMENT = 6.9 S.F.
 TOPSOIL STRIPPING = 12.4 S.F.