


F.A.J. RTE.	SECTION	COUNTY	TOTAL SHEETS	SHEET NO.
1503	08-00260-01-PV	KANE	176	152
STA. 71+00.00		TO STA. 72+00.00		
FED. ROAD DIST. NO.	ILLINOIS	FED. AID PROJECT		

FINAL SURVEY	BY	DATE
NOTE BOOK		
AREAS CHECKED		
NO.		

ORIGINAL SURVEY	BY	DATE
SCOTTED		
AREAS CHECKED		
NO.		

PLOT DATE = 1/6/2009
 FILE NAME = H:\a\p\128095.LITR\IN\INDIAN TRAIL\STAGE 1A\71+00.00.DWG
 PLOT SCALE = 1"=40'
 USER NAME = _USER_

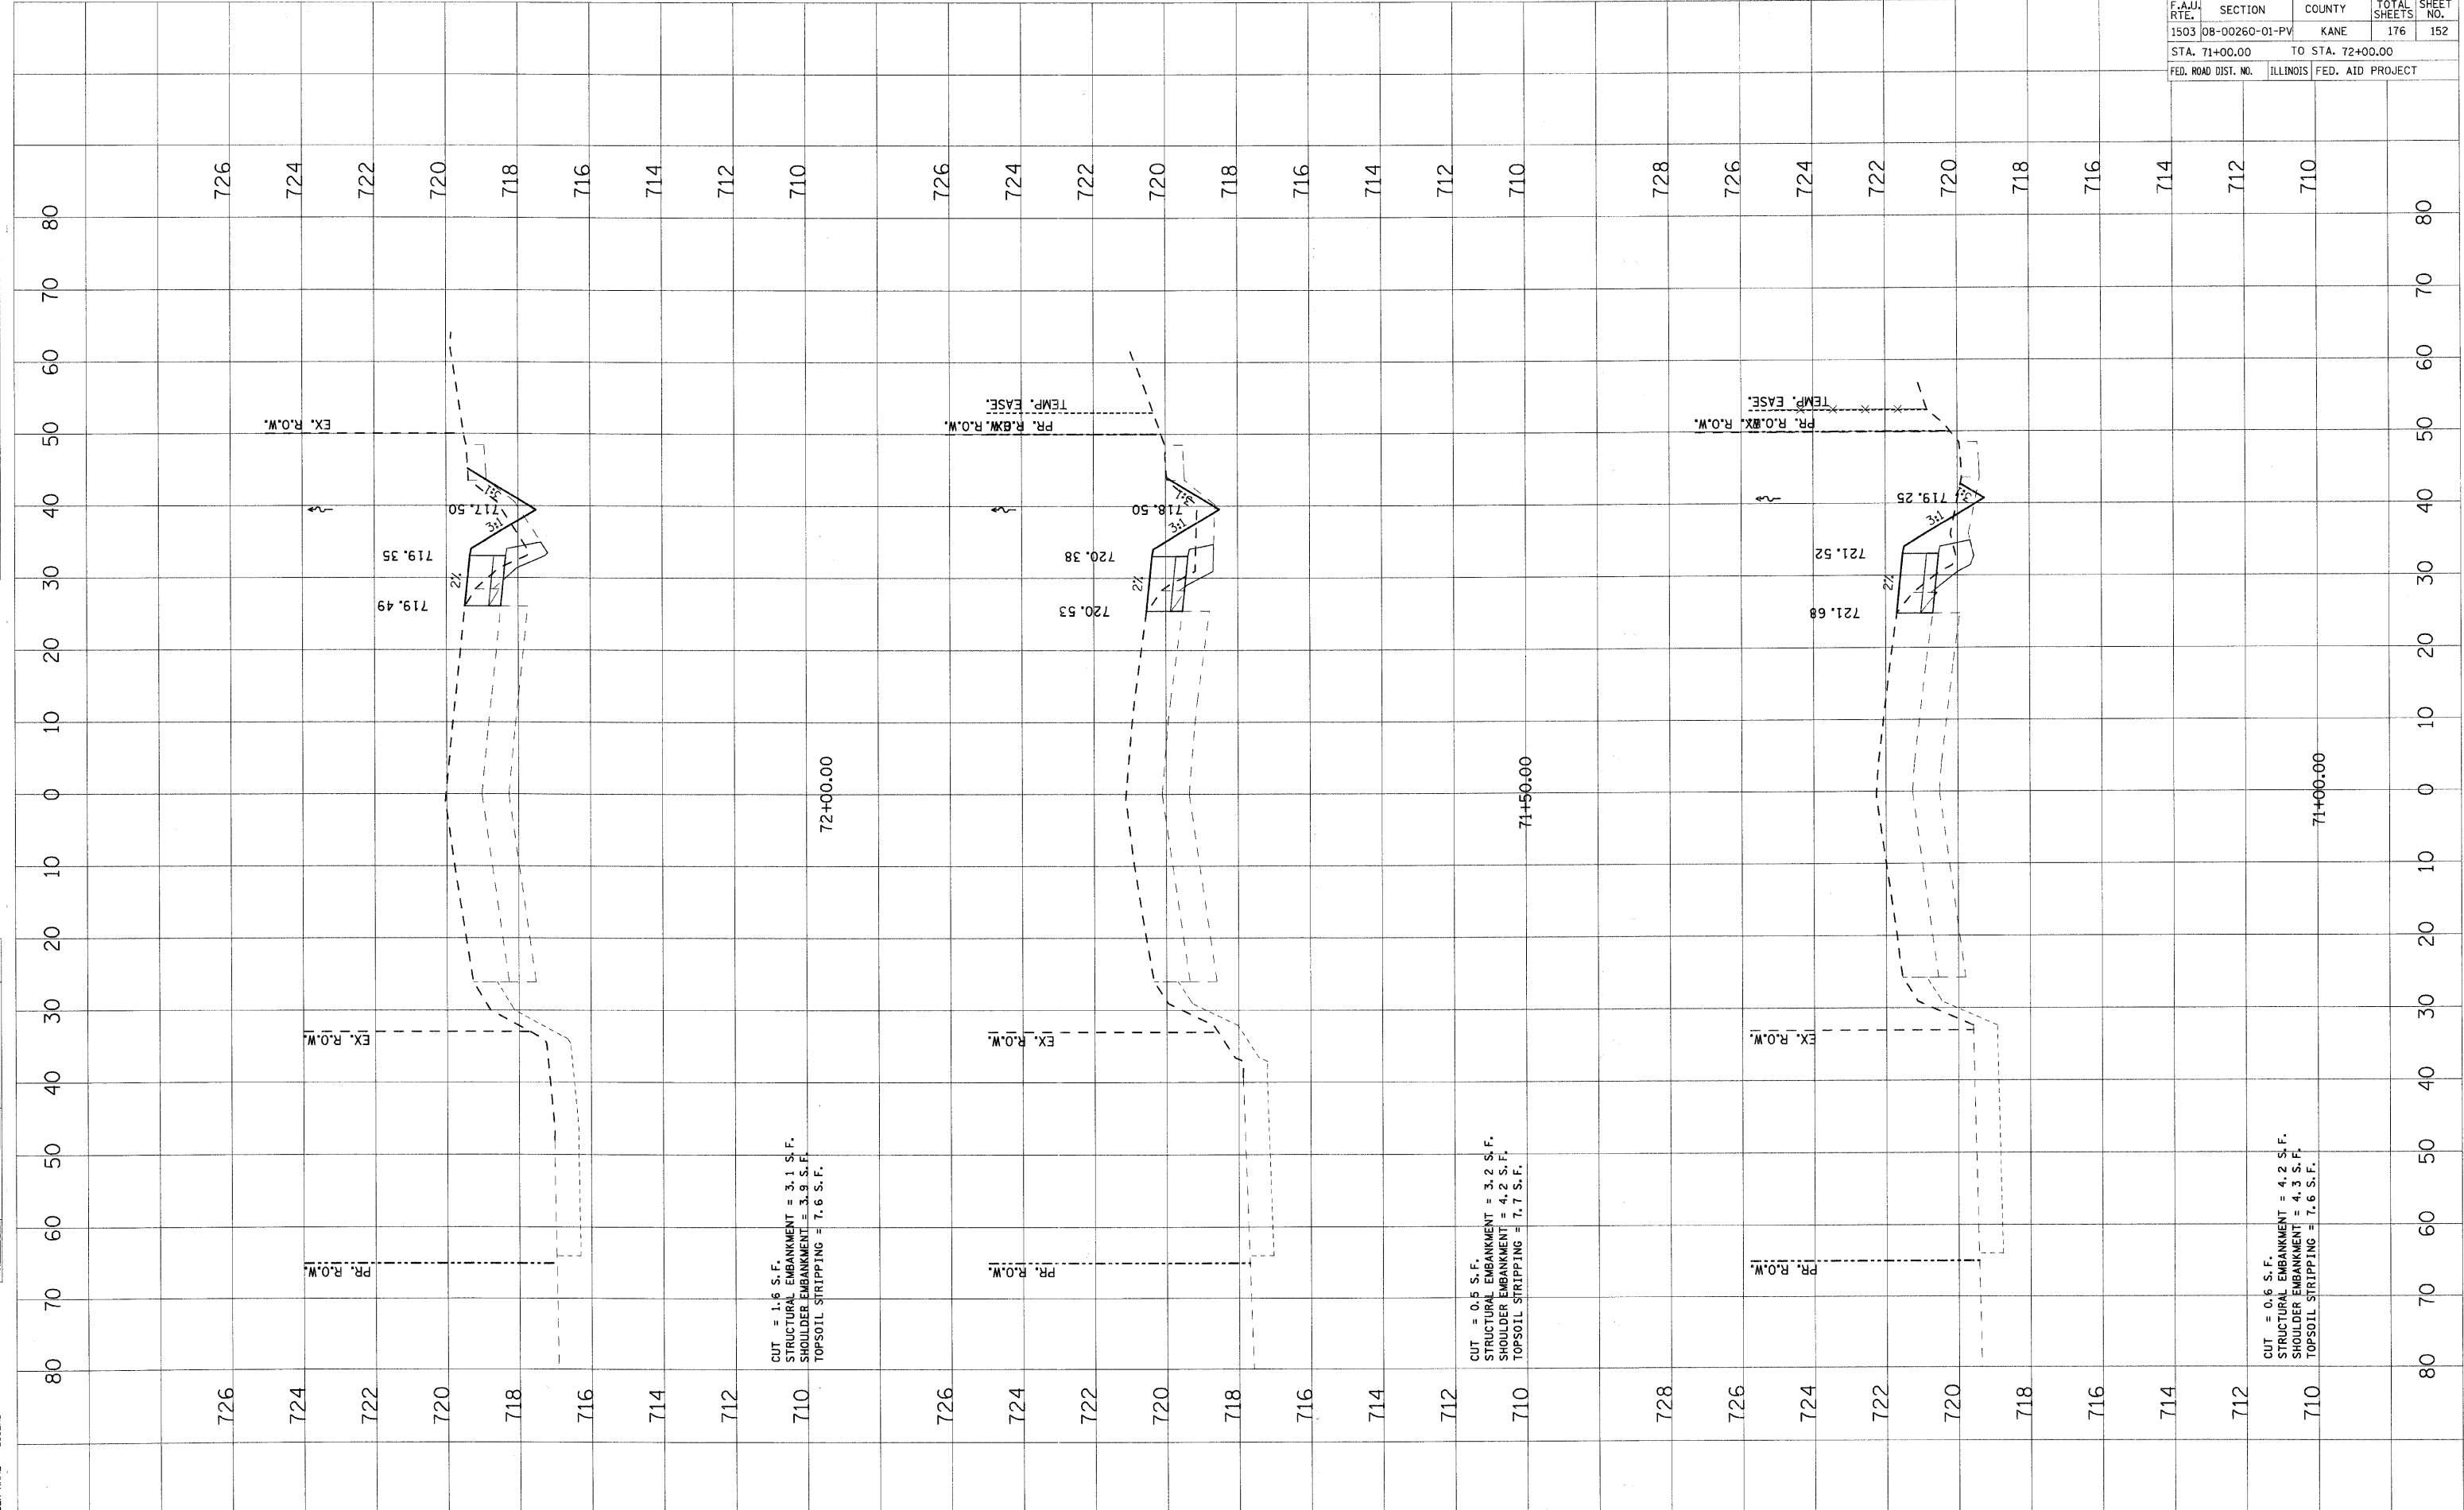

CUT = 1.6 S.F.
 STRUCTURAL EMBANKMENT = 3.1 S.F.
 SHOULDER EMBANKMENT = 3.9 S.F.
 TOPSOIL STRIPPING = 7.6 S.F.

CUT = 0.5 S.F.
 STRUCTURAL EMBANKMENT = 3.2 S.F.
 SHOULDER EMBANKMENT = 4.2 S.F.
 TOPSOIL STRIPPING = 7.7 S.F.

CUT = 0.6 S.F.
 STRUCTURAL EMBANKMENT = 4.2 S.F.
 SHOULDER EMBANKMENT = 4.3 S.F.
 TOPSOIL STRIPPING = 7.6 S.F.