


F.A.U. RTE.	SECTION	COUNTY	TOTAL SHEETS	SHEET NO.
1503	08-00260-01-PV	KANE	176	154
STA. 73+50.00		TO STA. 74+00.00		
FED. ROAD DIST. NO.		ILLINOIS	FED. AID PROJECT	

FINAL SURVEY	BY	DATE
SURVEYED		
NOTE BOOK		
AREAS CHECKED		
NO.		

ORIGINAL SURVEY	BY	DATE
SURVEYED		
NOTE BOOK		
AREAS CHECKED		
NO.		

PLOT DATE = 1/5/2009
 FILE NAME = H:\p08\120889.LTP\INDIAN TRAIL\STAGE 1A.DWG
 PLOT SCALE = 1"=40'
 USER NAME = JGERL

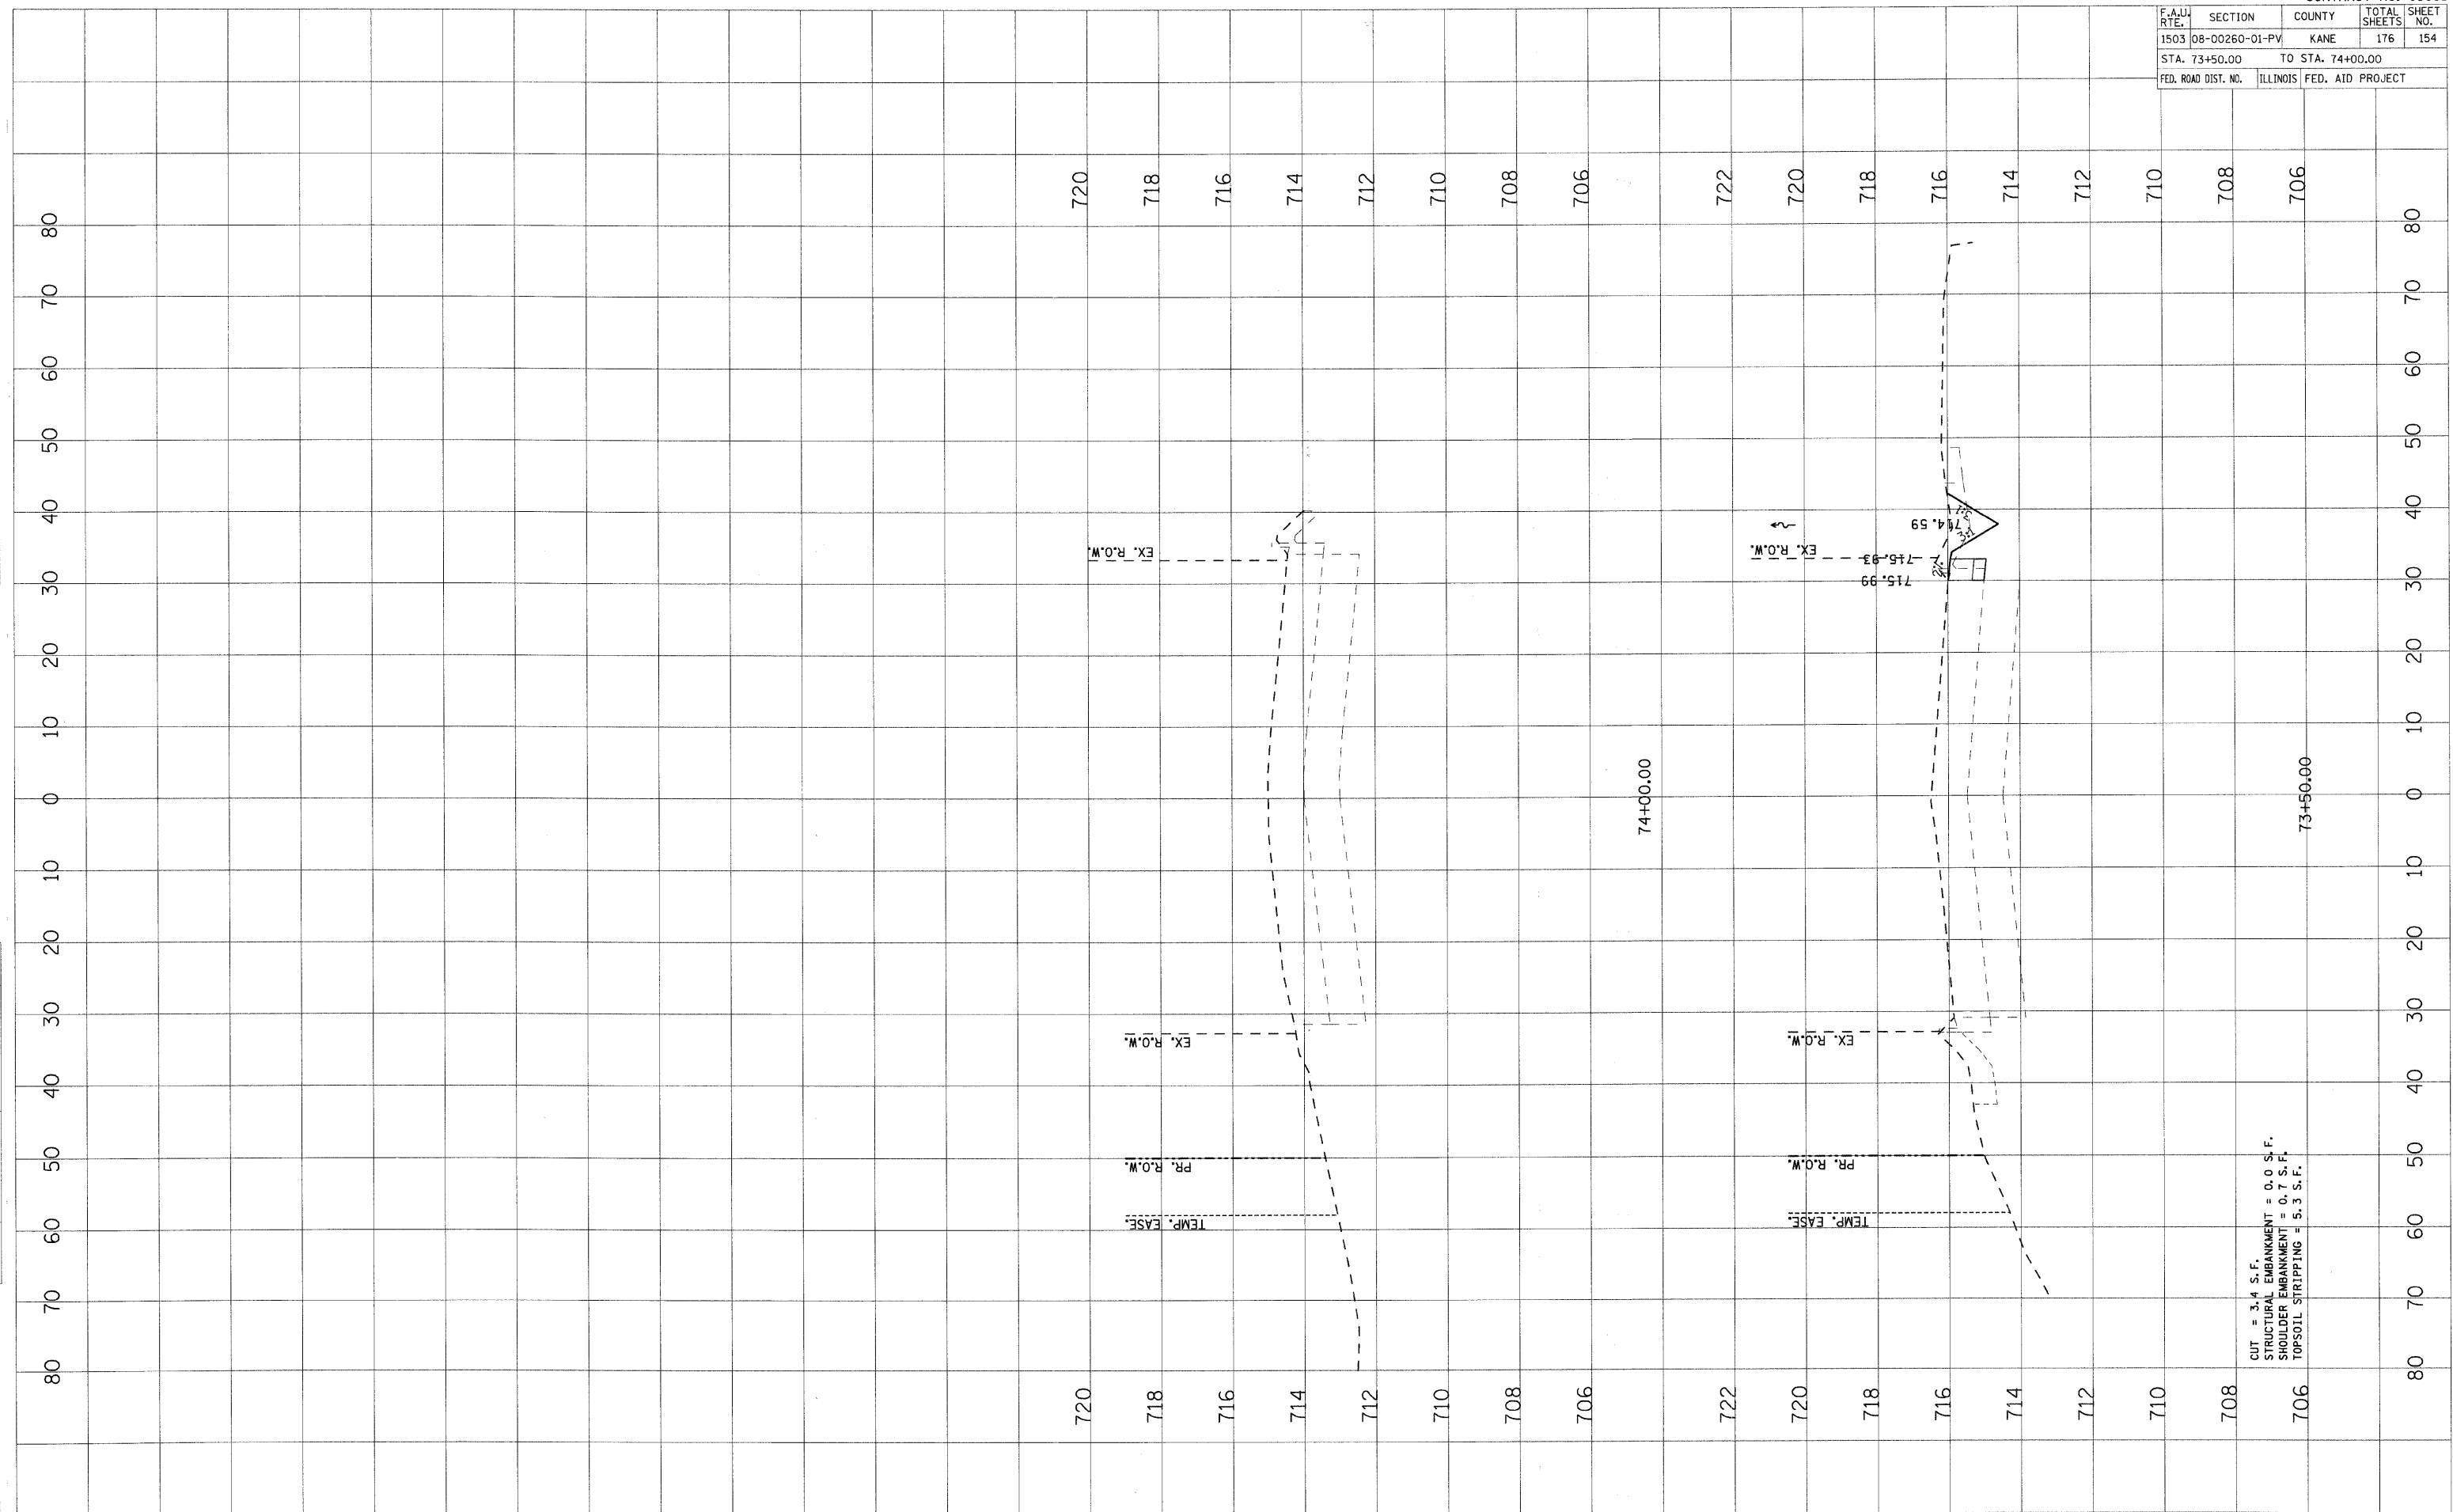

CUT = 3.4 S.F.
 STRUCTURAL EMBANKMENT = 0.0 S.F.
 SHOULDER EMBANKMENT = 0.7 S.F.
 TOPSOIL STRIPPING = 5.3 S.F.